


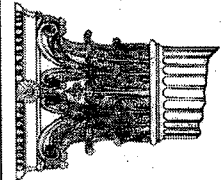


WELWYN HATFIELD
PLANNING
OFFICE COPY
19 APR 2007
NO. 56/2007/620/EP
HATFIELD SOUTH ED.

GREAT NAST HYDE HOUSE
GENERAL SITE PLAN
1:1000 19 APR 2007 6103/4/001

RUSSELL TAYLOR ARCHITECTS
www.rtarcs.com
mail@rtarcs.com
 LONDON
 CORNWALL
 © Russell Taylor Architects own the copyright of this drawing and design.
 TEL: 020 7261 1984
 TEL: 01503 273 092



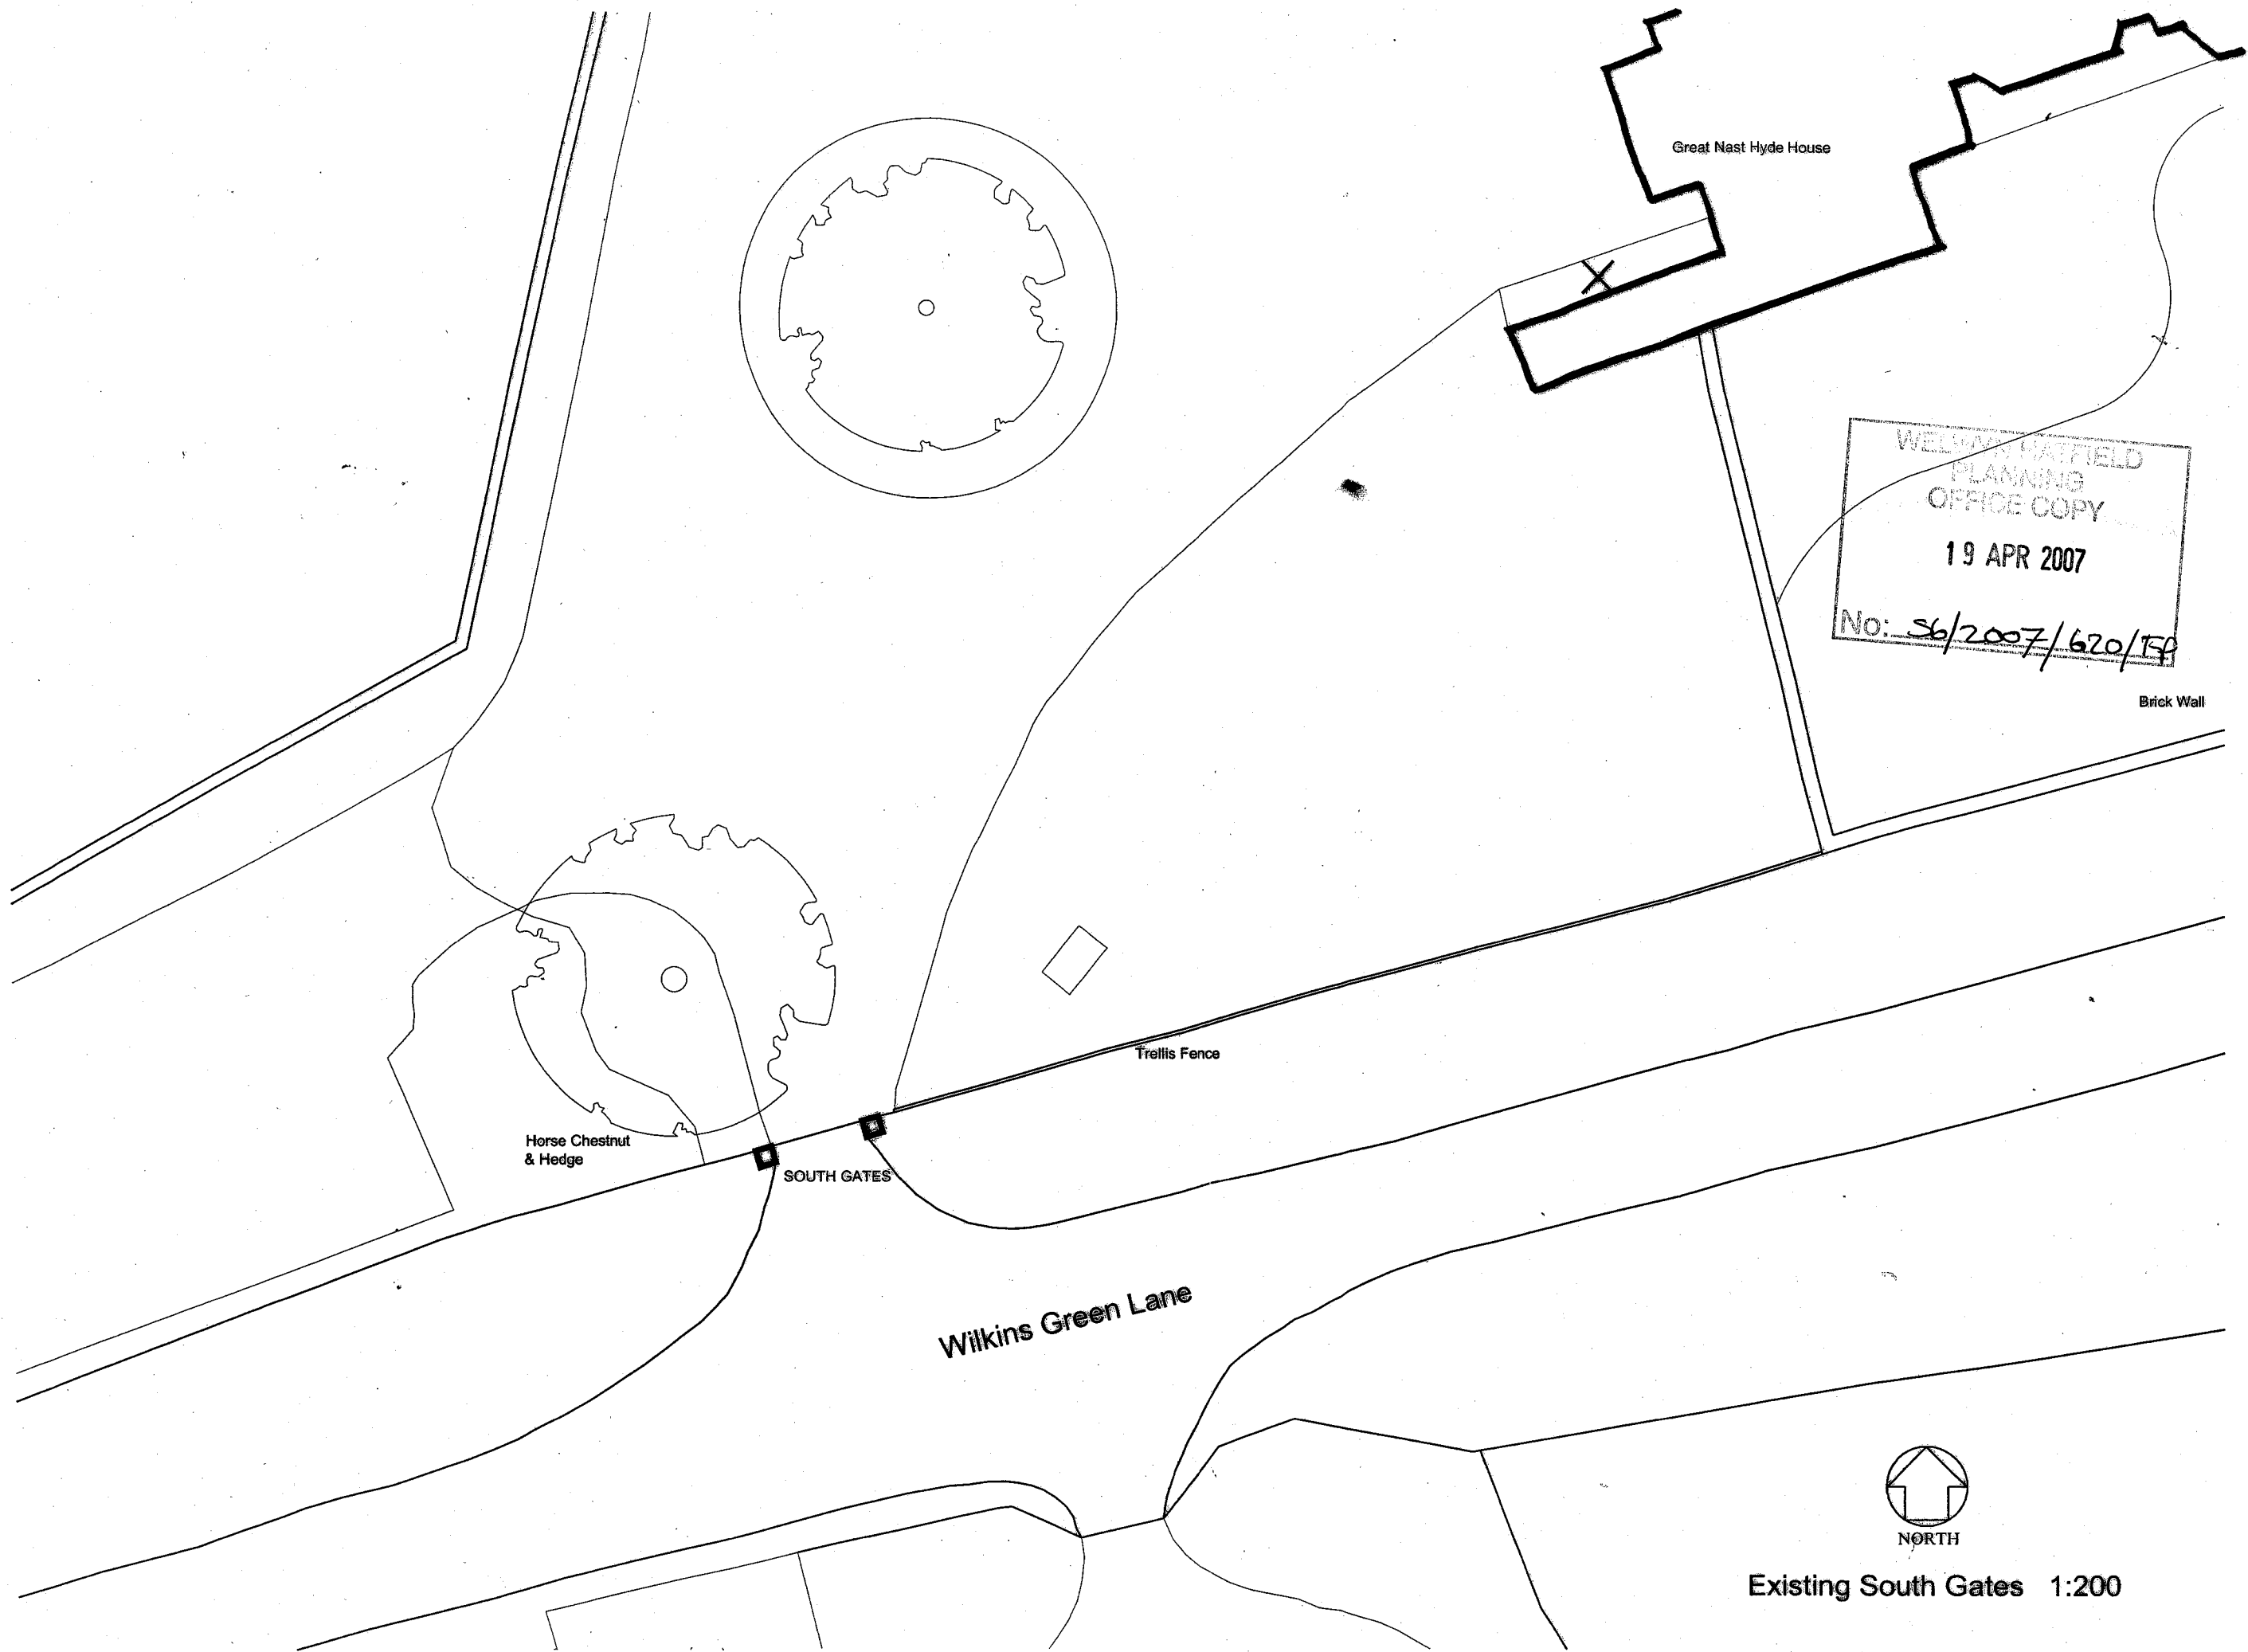


WELWYN HATFIELD
 PLANNING
 OFFICE COPY
 19 APR 2007
 No: 56/2007/620/FP

GREAT NAST HYDE HOUSE EXSITING SOUTH GATES


PLAN
 Rev. f
 No. 6103/6/007
 Drawn NRH
 Date 20.10.03
 Scale 1:200

RUSSELL TAYLOR ARCHITECTS

www.rtaarchitects.co.uk
 mail@rtaarchitects.co.uk
 LONDON
 CORNWALL
 TEL:020 7261 1984
 TEL:01503 273 092
 © Russell Taylor Architects own the copyright of this drawing and design.

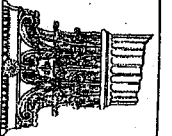

Existing South Gates 1:200

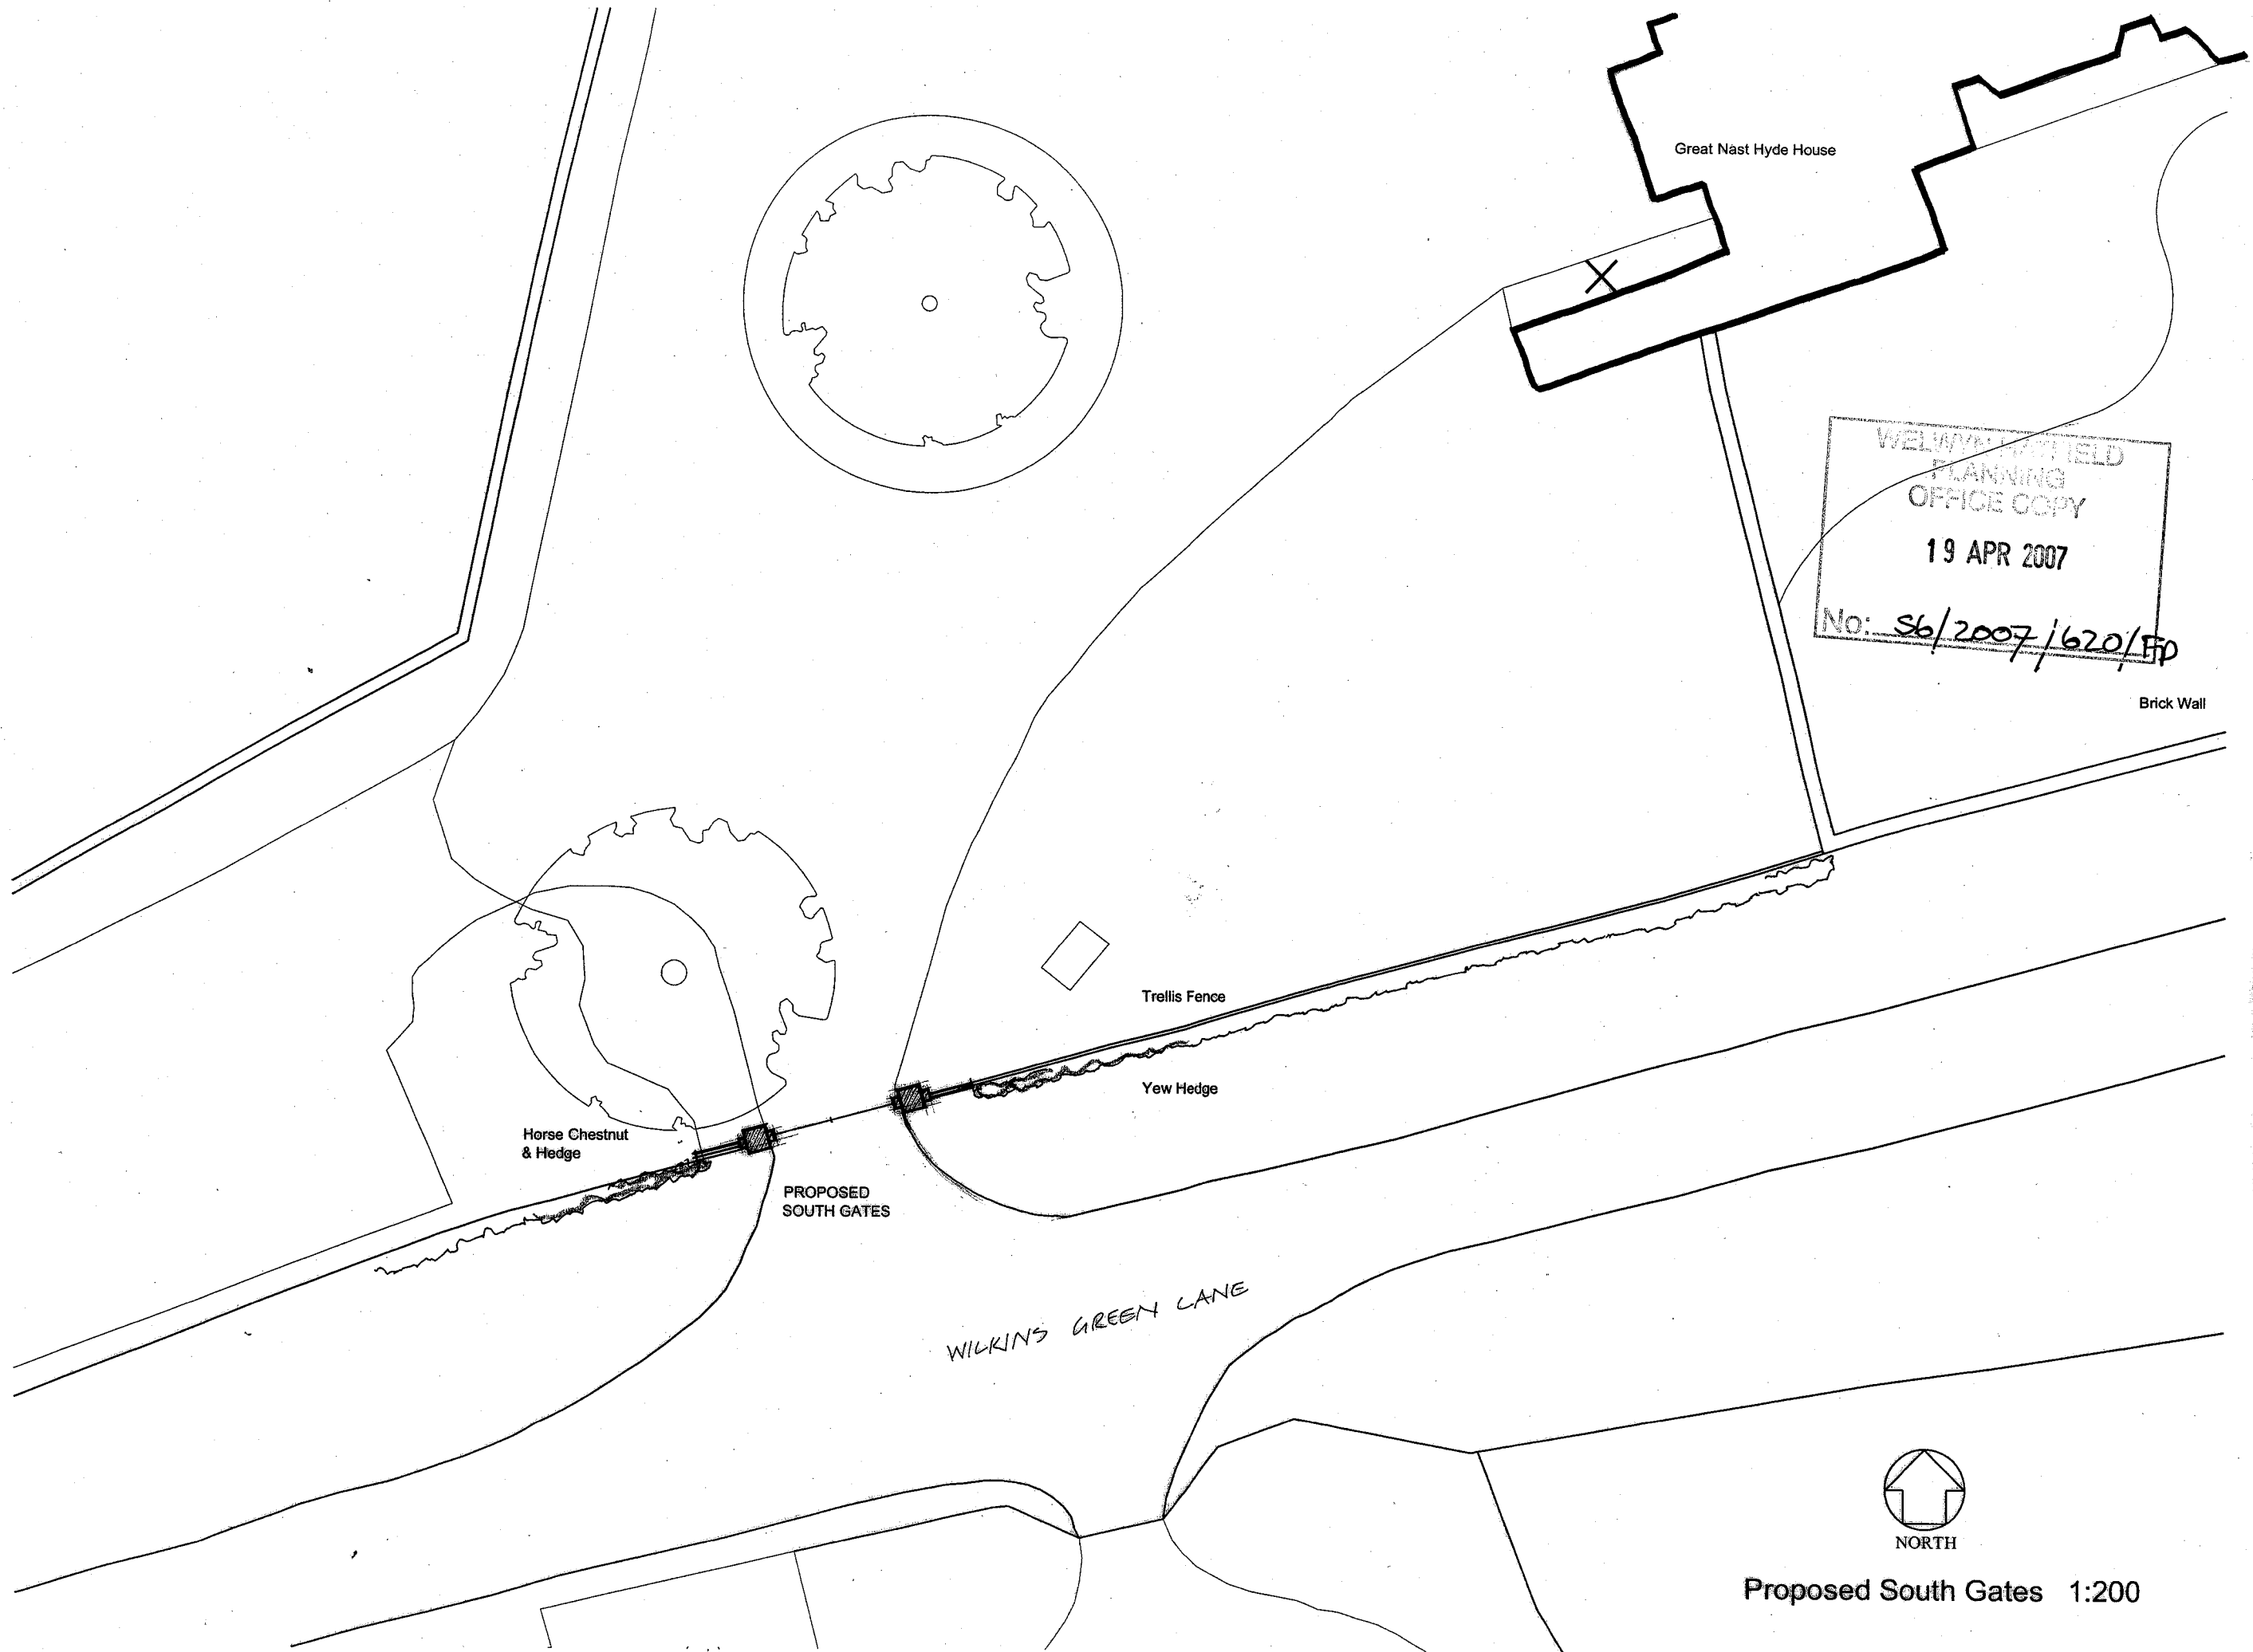

WELWYN HATFIELD
PLANNING
OFFICE COPY
19 APR 2007
No: *S6/2007/620/FP*


GREAT NAST HYDE HOUSE PROPOSED SOUTH GATES
PLAN

Scale	1:200	Date	20.10.03	Drawn	NRH	No.	6703/c/017	Rev.	-
-------	-------	------	----------	-------	-----	-----	------------	------	---

RUSSELL TAYLOR ARCHITECTS
www.rtararchitects.co.uk
TEL:020 7261 1984
TEL:01503 273 092

mail@rtararchitects.co.uk
LONDON
CORNWALL
© Russell Taylor Architects own the copyright of this drawing and design.

Proposed South Gates 1:200

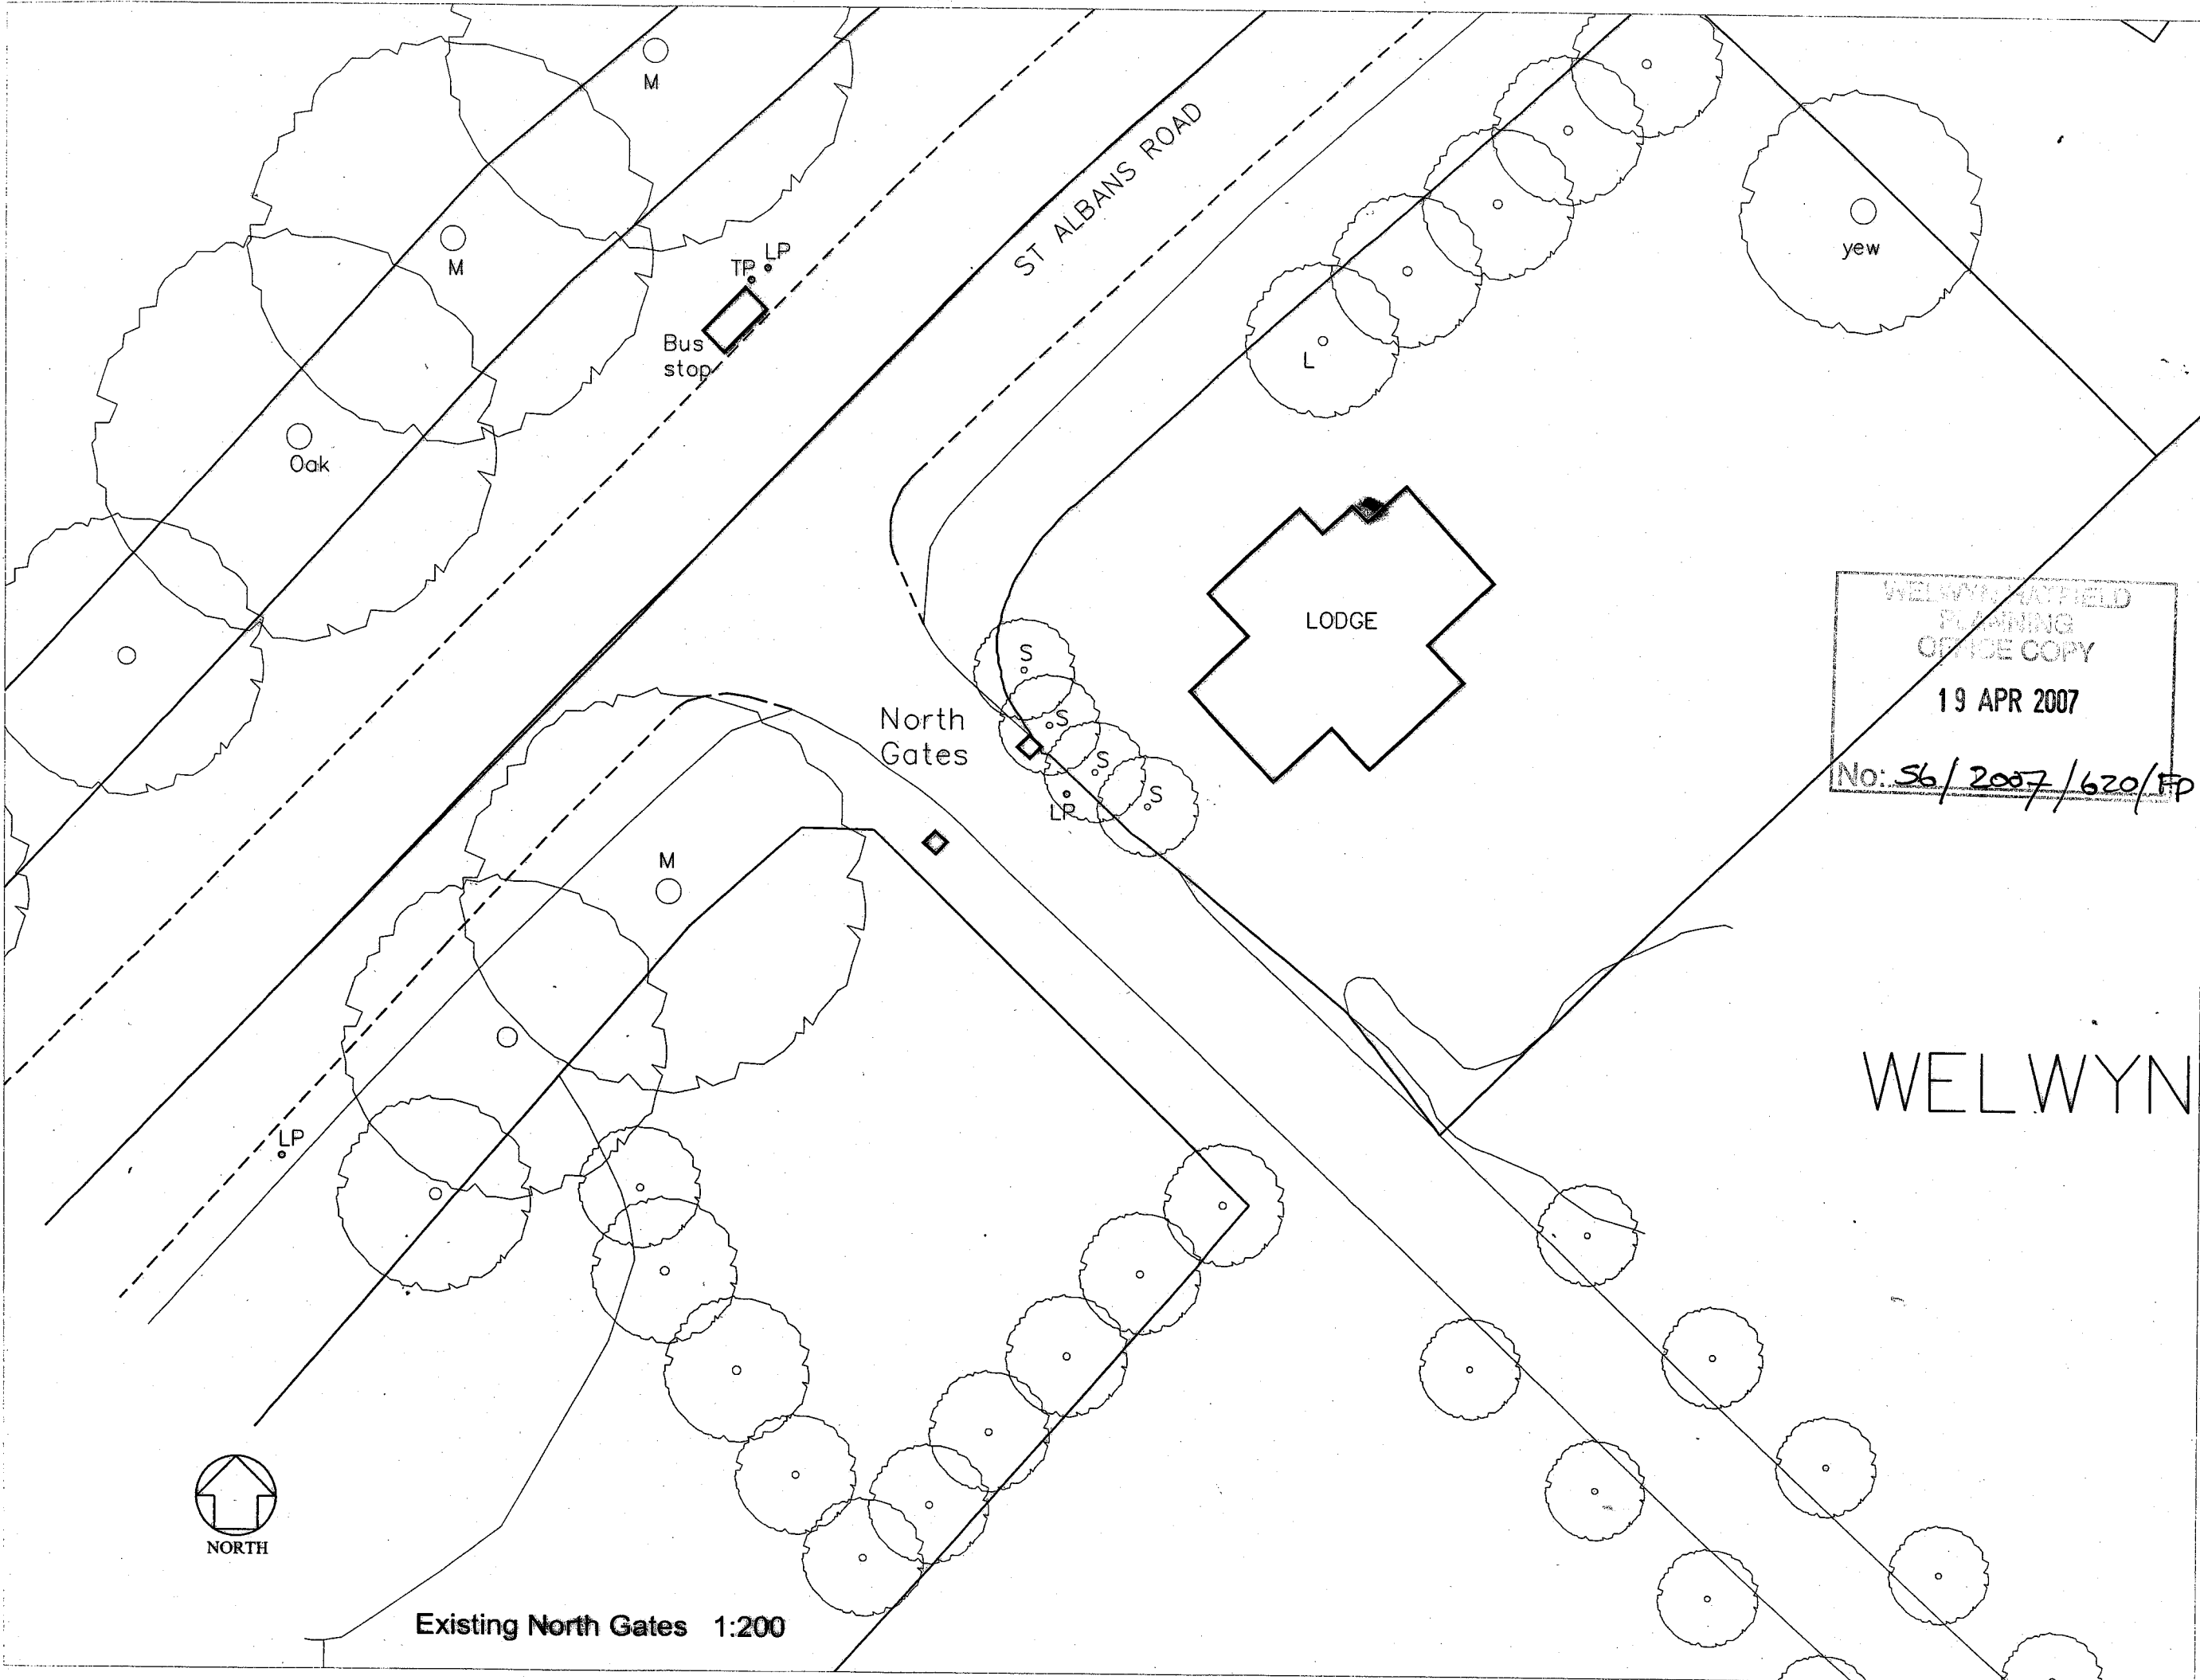


Existing North Gates 1:200

WELWYN WATFIELD
 PLANNING
 OFFICE COPY
 19 APR 2007
 No: *S6/2007/620/FP*

WELWYN

GREAT NAST HYDE HOUSE EXISTING NORTH GATES
 PLAN No. *6/03/6/005*
 Drawn NRH
 Date Oct 2003
 Scale 1:200
 Rev. 1


RUSSELL TAYLOR ARCHITECTS
 www.rtaarchitects.co.uk
 LONDON
 CORNWALL
 © Russell Taylor Architects over the copyright of this drawing and design.
 TEL: 020 7261 1984
 TEL: 01503 273 092

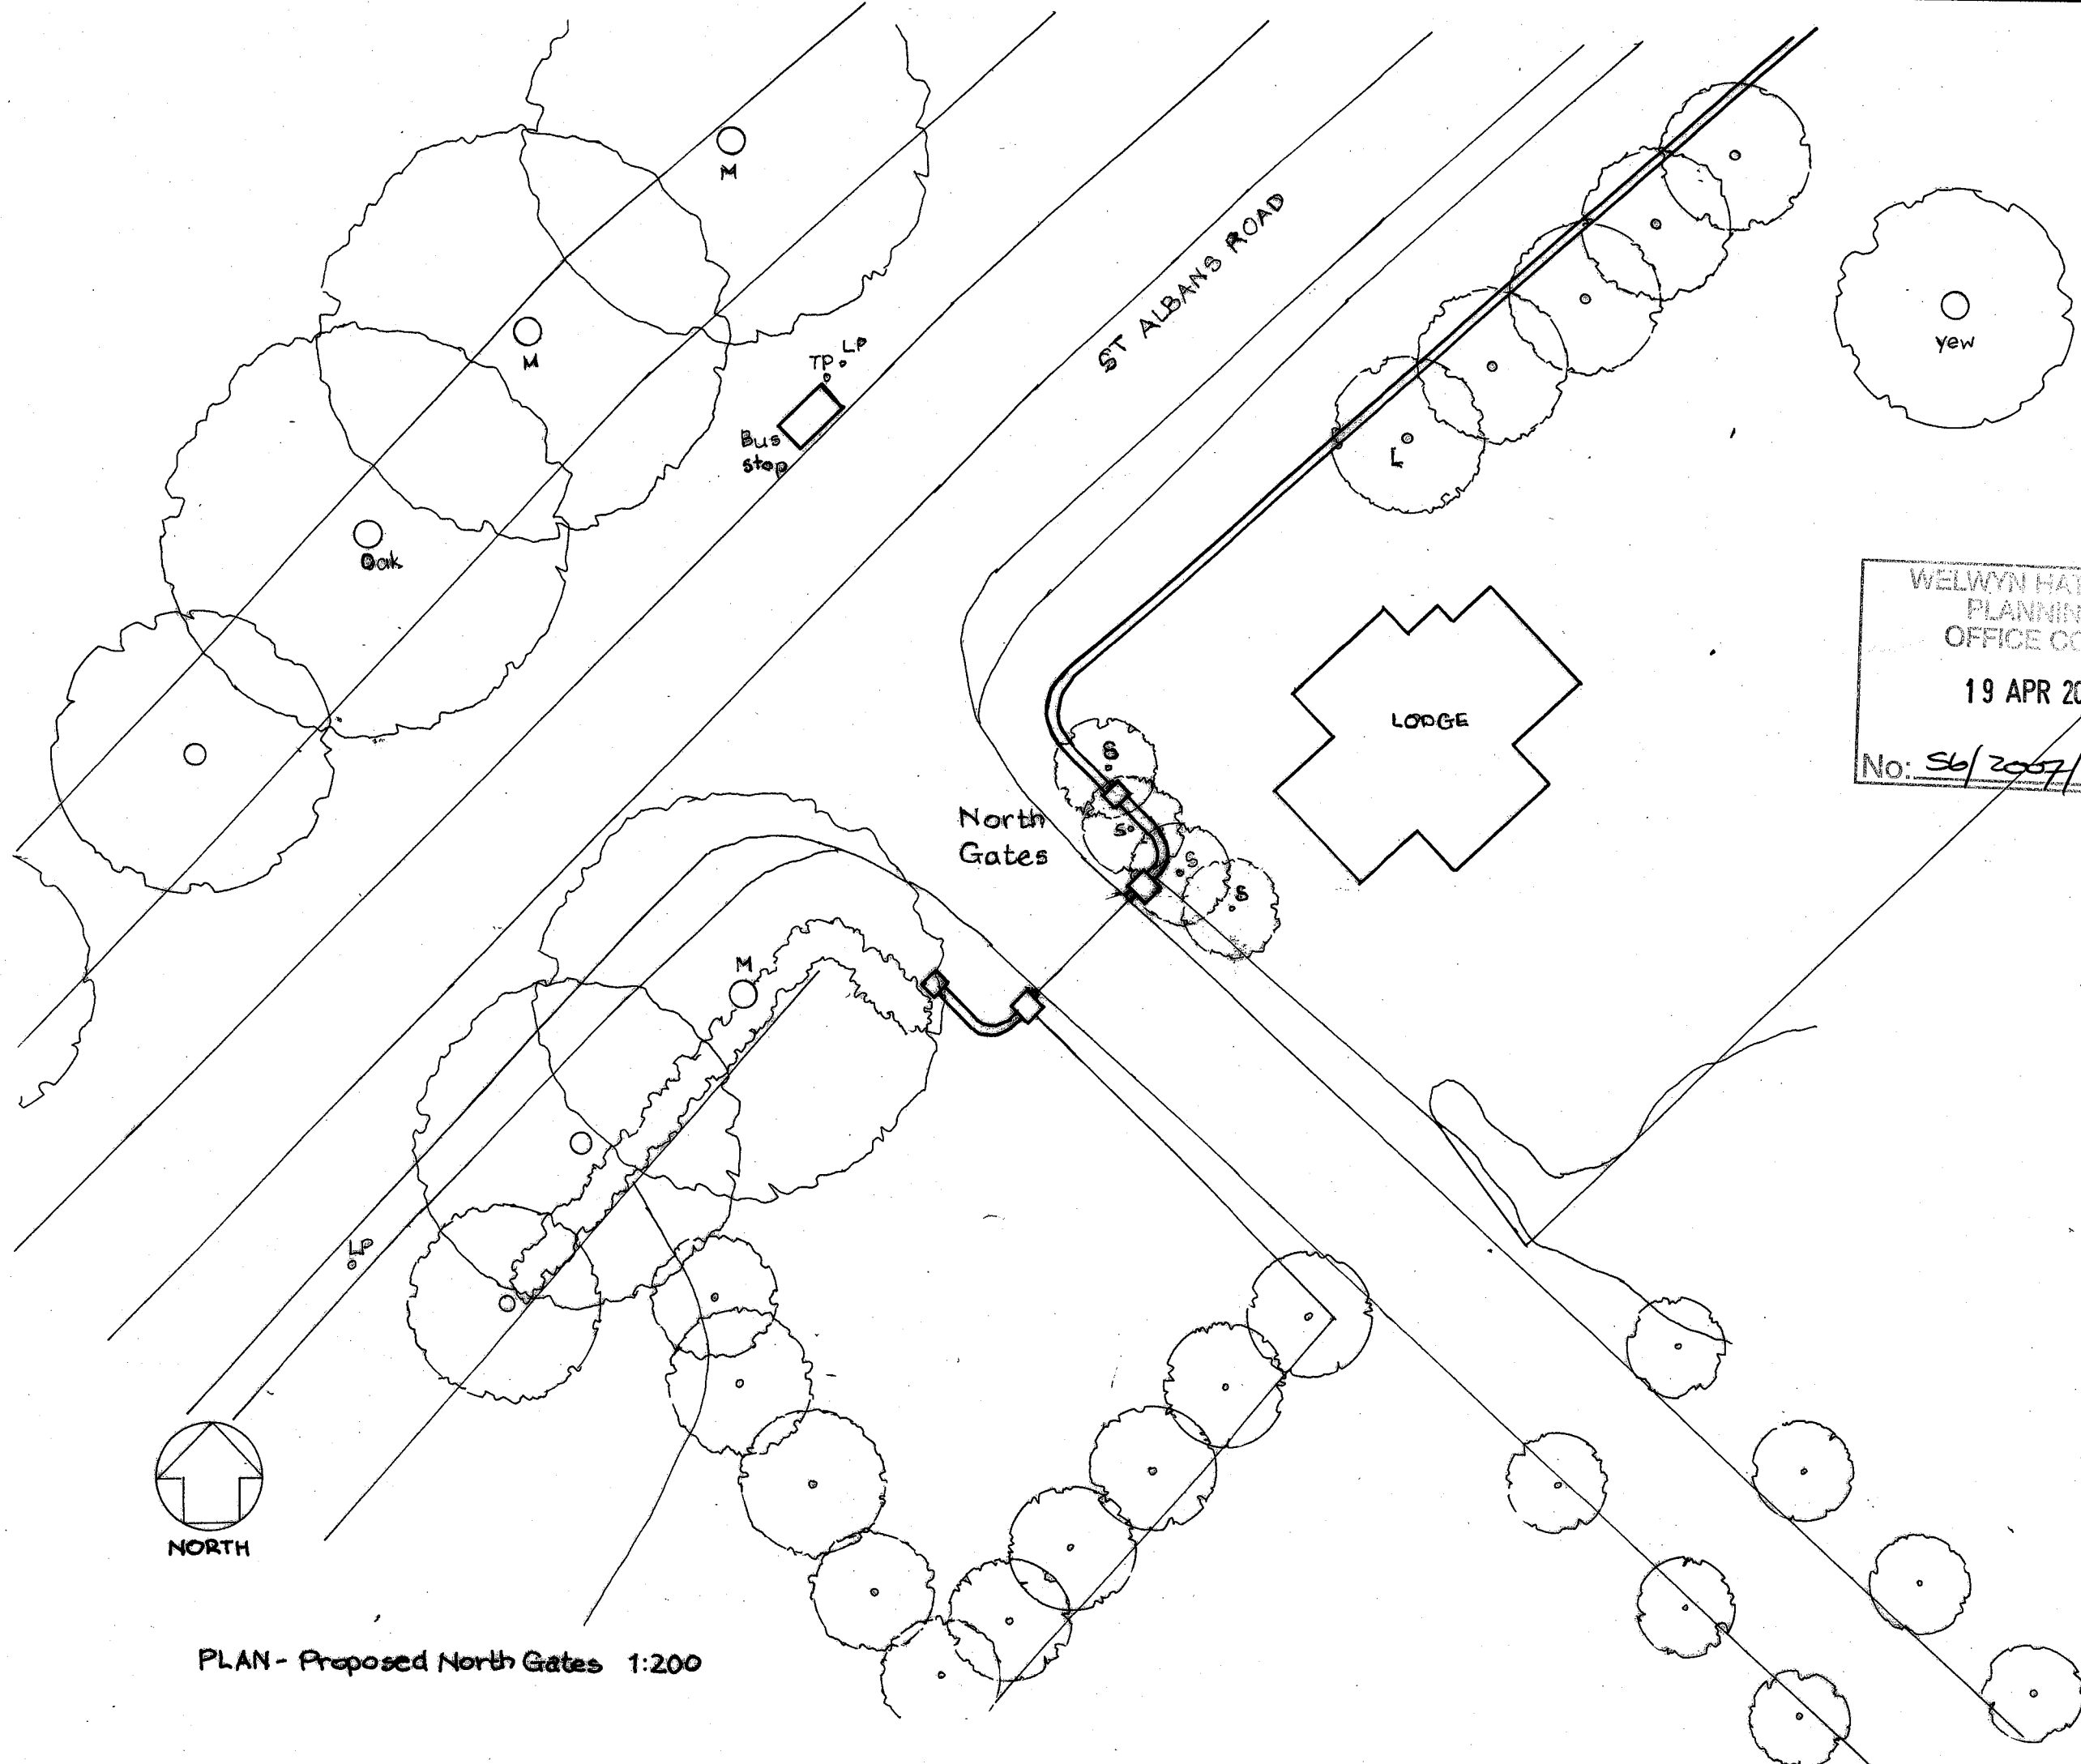

WELWYN HATFIELD
 PLANNING
 OFFICE COPY
 19 APR 2007
 No: S6/2007/620/FP

RUSSELL TAYLOR ARCHITECTS
 mail@rtarchitects.co.uk
 LONDON
 CORNWALL
 www.rtarchitects.co.uk
 TEL: 020 7261 1984
 TEL: 01503 273 092
 © Russell Taylor Architects own the copyright of this drawing and design.

GREAT NAST HYDE HOUSE
 PLAN - PROPOSED NORTH GATES
 REV: A - GENERAL REVISIONS
 1:200 MAR 19 107 KHP 6 103 / G / 4 A

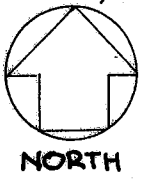

PLAN - Proposed North Gates 1:200