



101 BROOKMANS AVENUE MAIN HOUSE

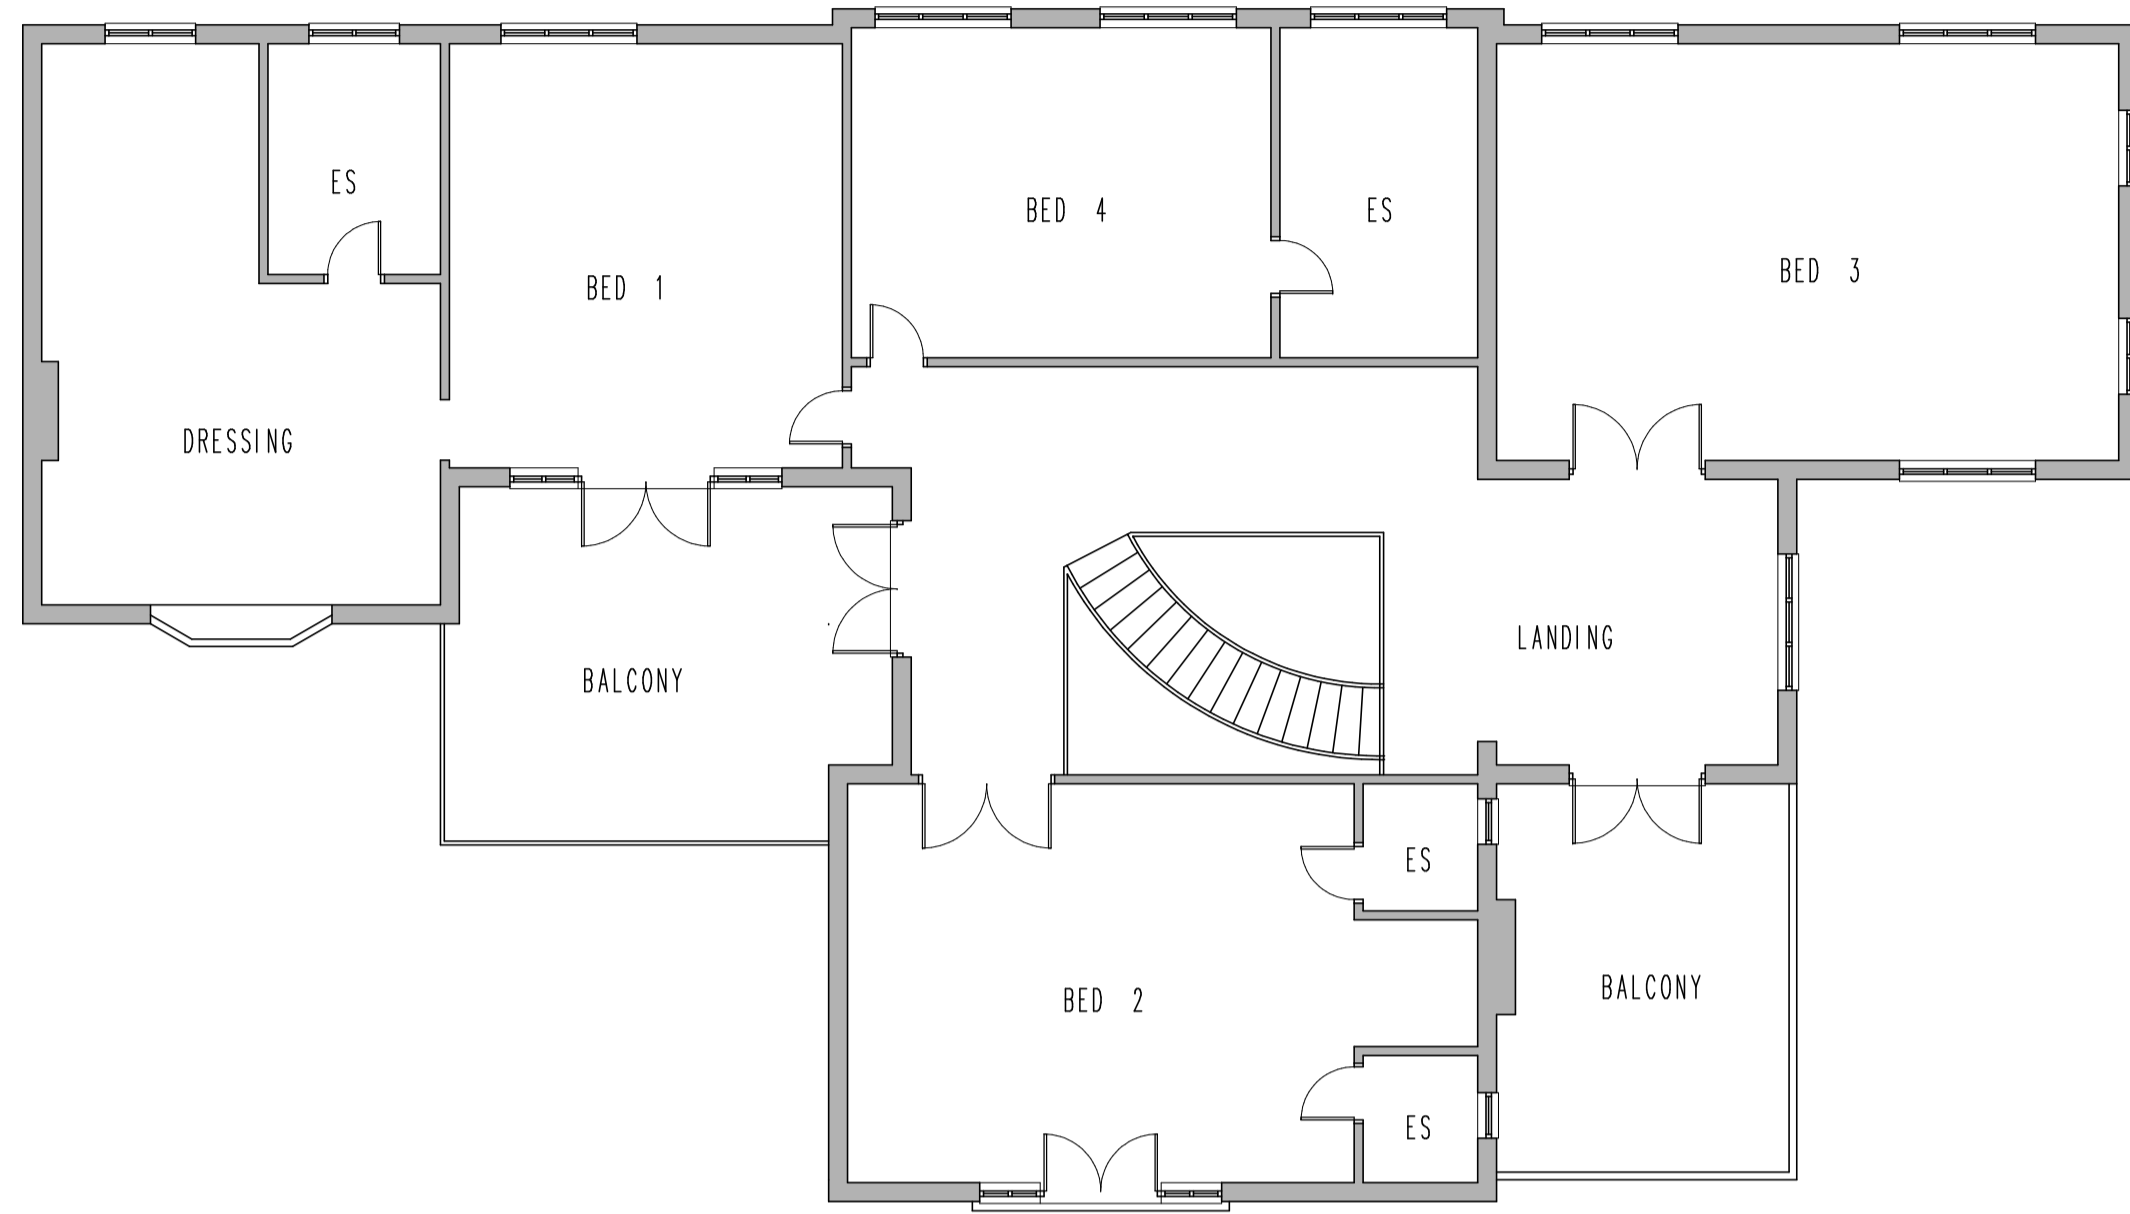


FIRST FLOOR PLAN

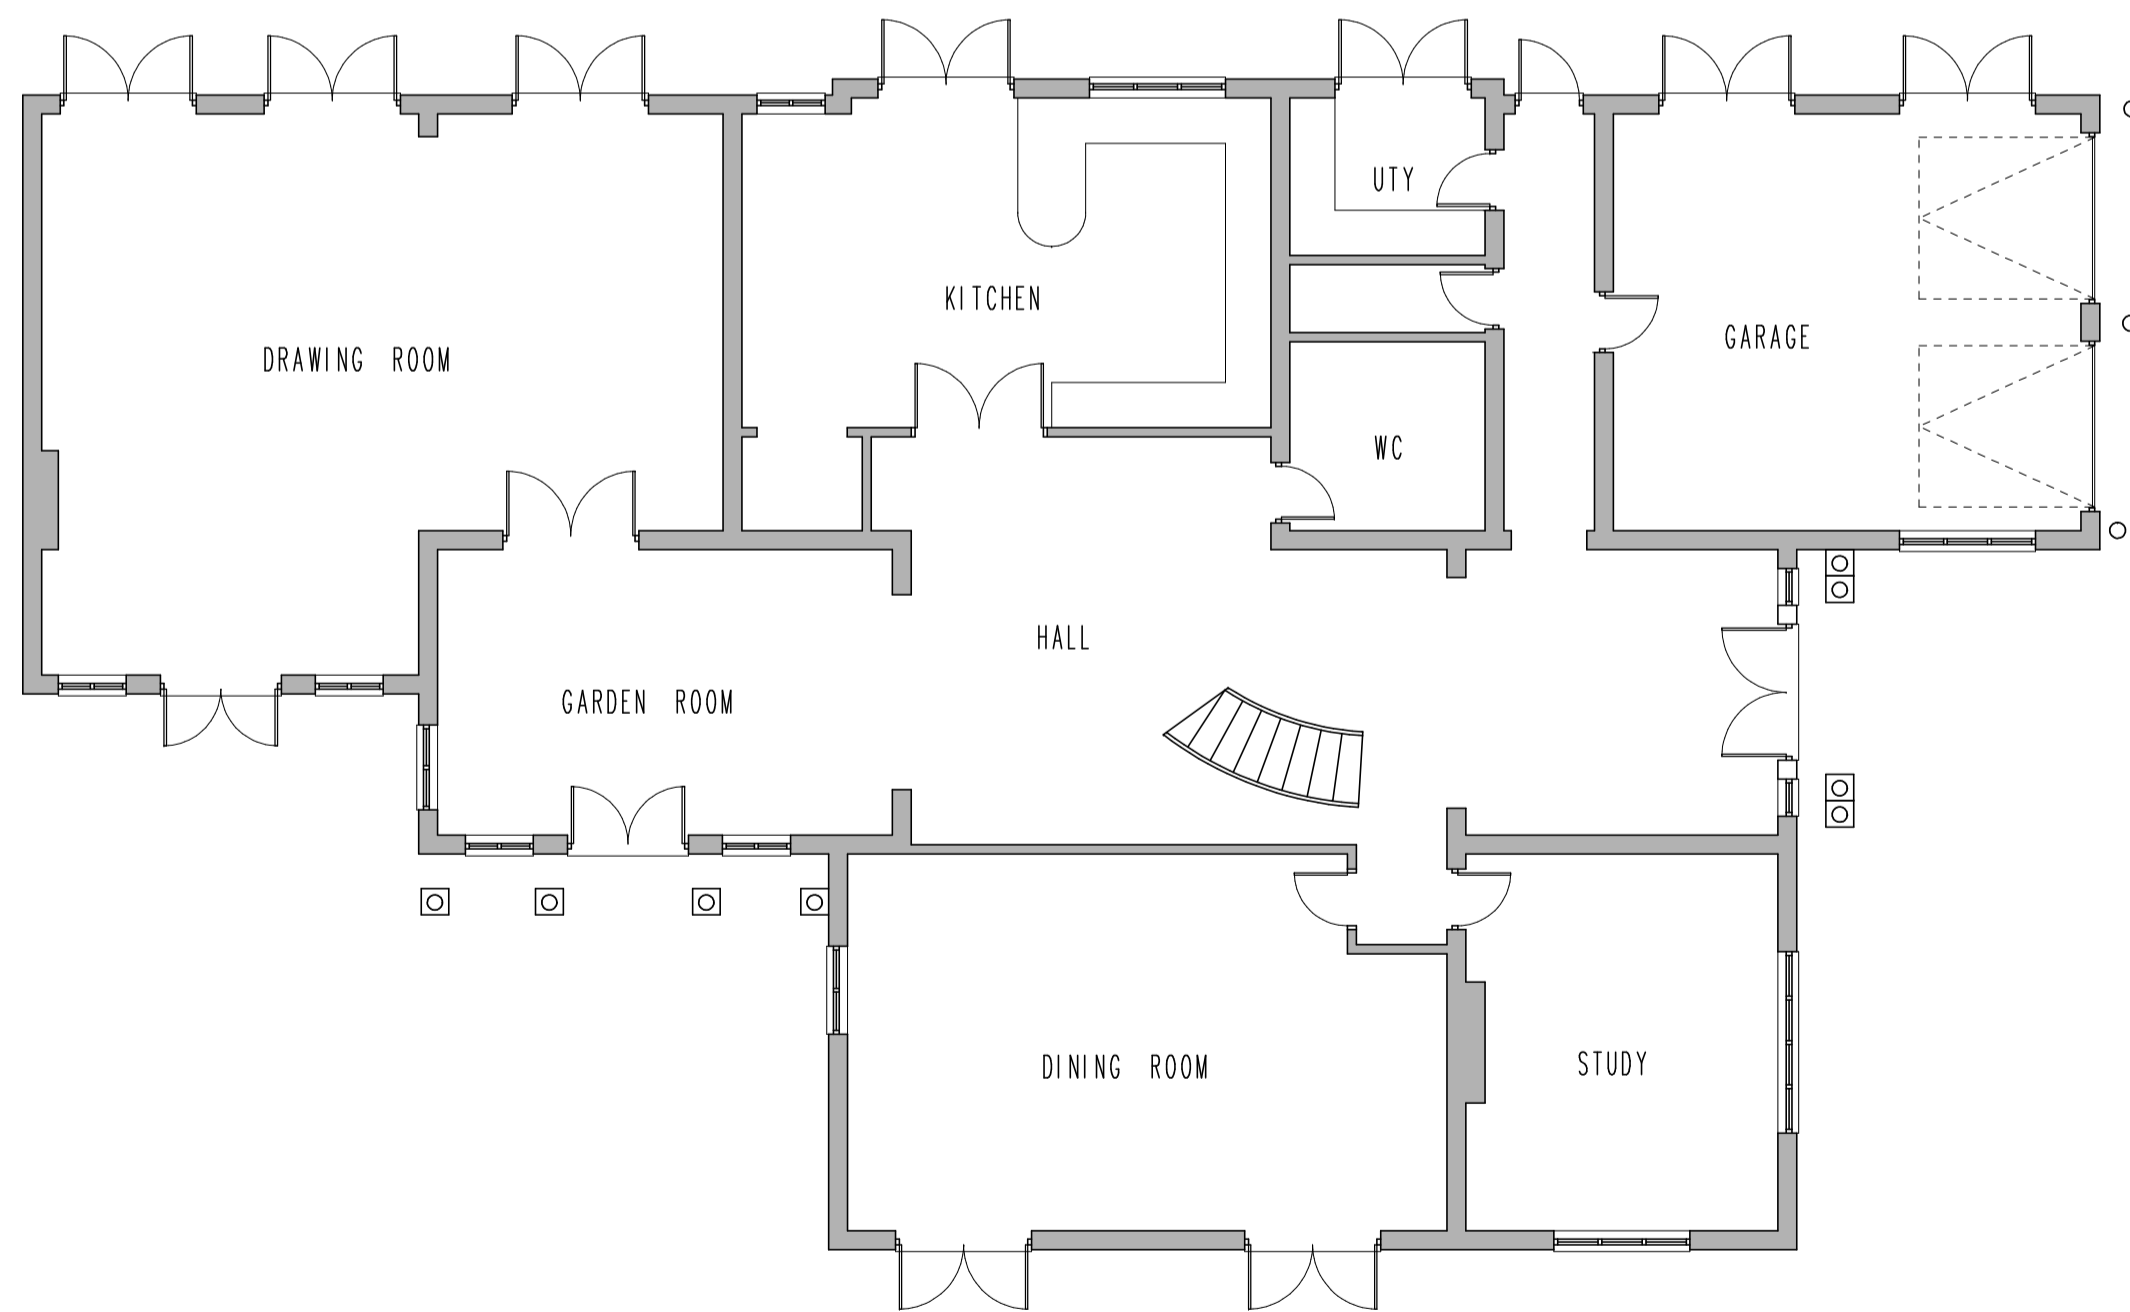


GROUND FLOOR PLAN

101 BROOKMANS AVENUE COACH HOUSE

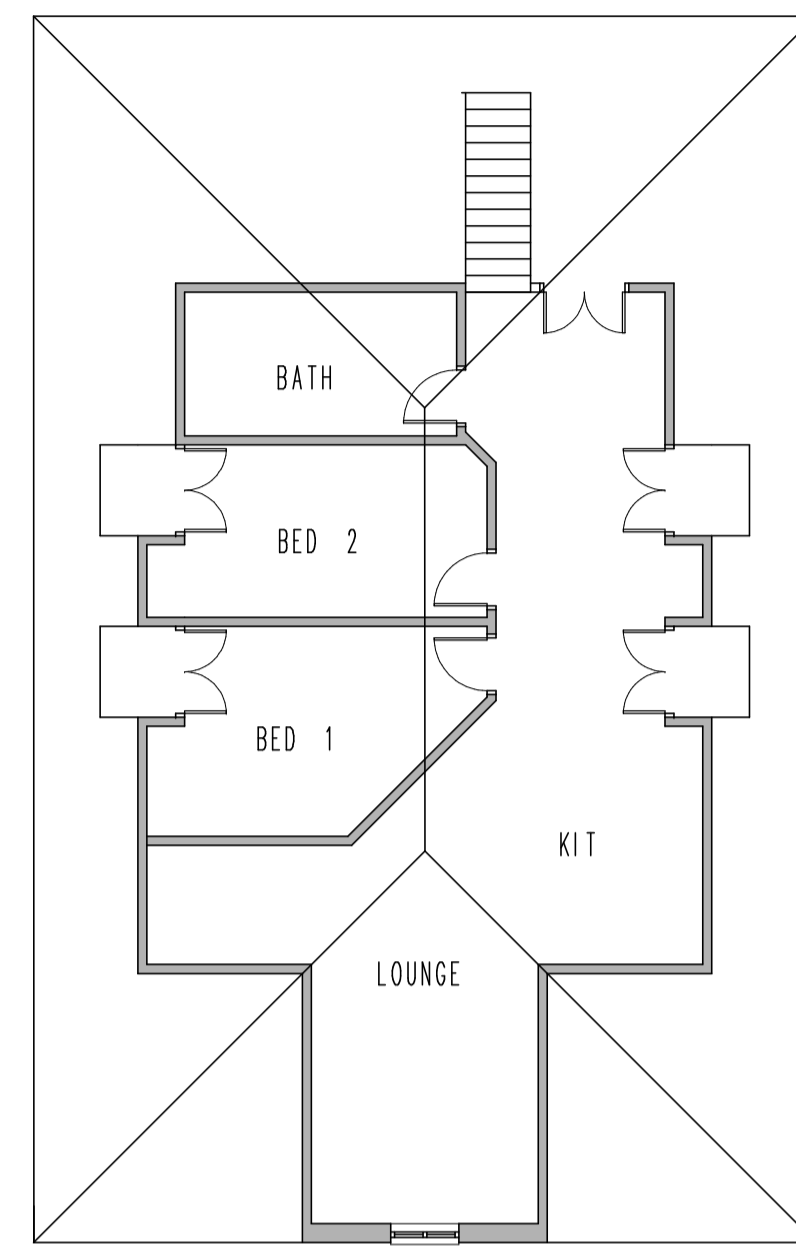


FIRST FLOOR COACH HOUSE FLAT PLAN

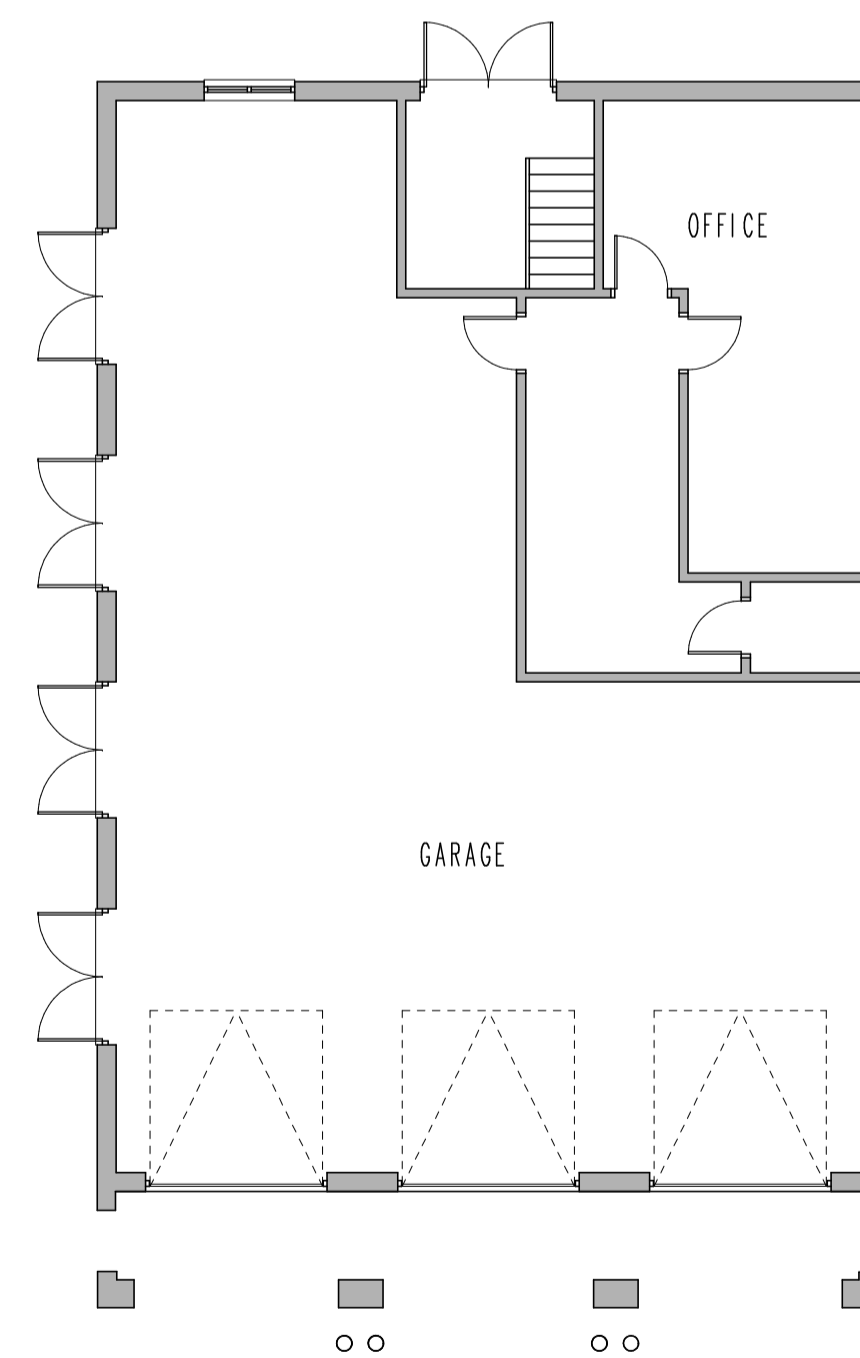


GROUND FLOOR COACH HOUSE GARAGE PLAN

101 BROOKMANS AVENUE OUTBUILDINGS

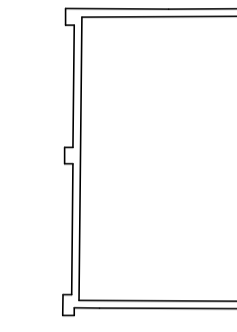

OUTBUILDING

PLANNING

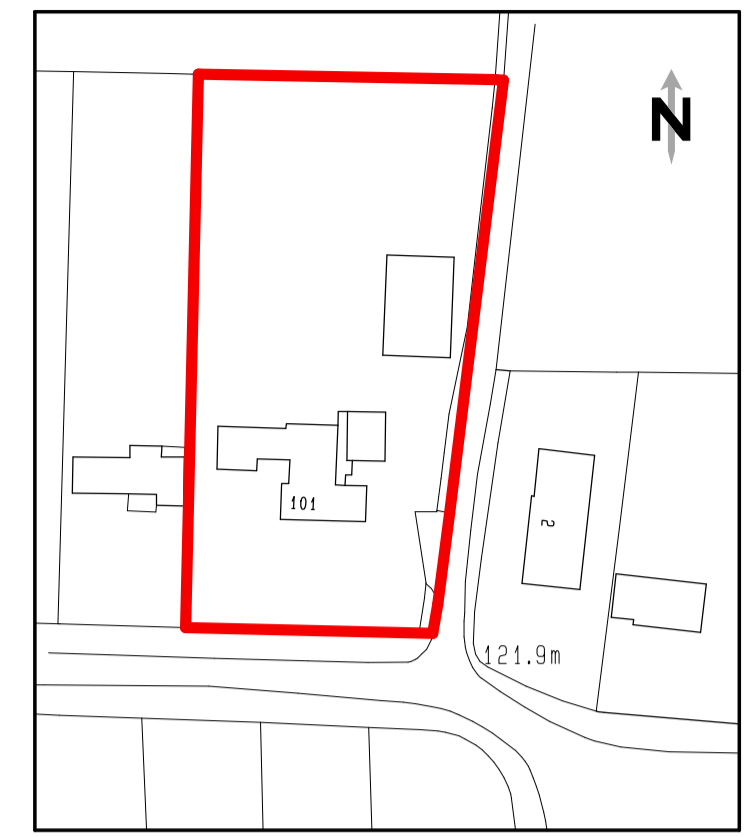

Ordnance Survey All Crown Copyright © 2016. All rights reserved. Licence number: 100029492

LOCATION PLAN 1:21.9m

GIFA 814M2  
8770 FT 2



No.	Date	By	Contents
Revisions			

Site Address  
**101 BROOKMANS AVE  
 BROOKMANS PARK  
 AL9 7QG**

Job Title  
**DEMOLITION OF EXG HOUSE  
 AND ERECTION OF 6 DETACHED  
 HOUSES**

Drawing Title  
**EXG HOUSE PLANS**

Scale 1:100 @ a1 Date 07/19 Drawn by AJC

**Alan Cox**  
 associates  
 Architectural & Planning Consultants  
 TEL: 020 - 8440 - 7777  
 FAX: 020 - 8364 - 9556

Org.No. 485018-15 Rev.