



PLAN AS EXISTING 1:125 SCALE

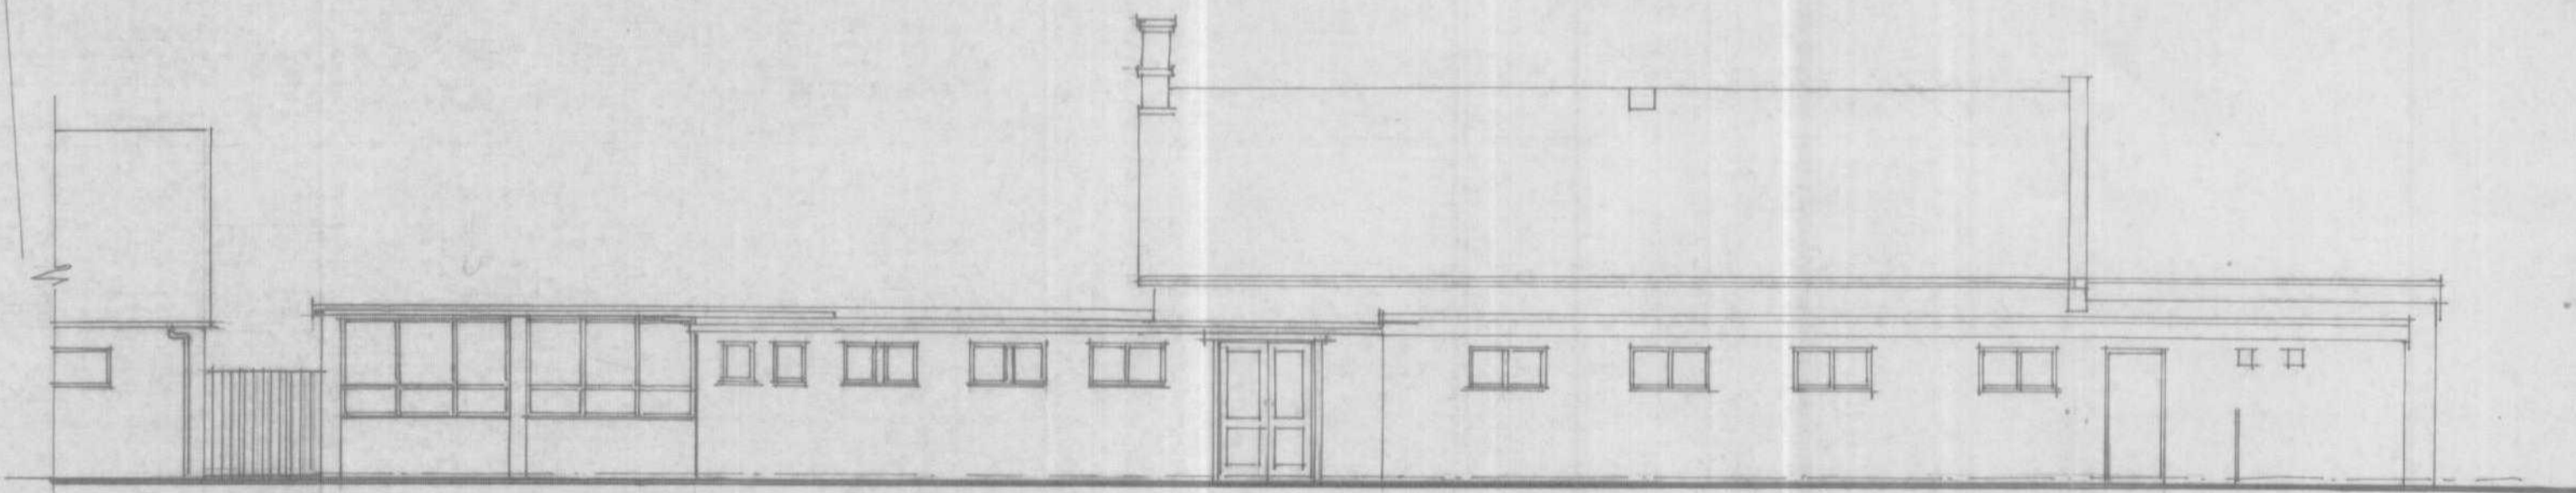


SOUTH EAST ELEVATION 1:100 SCALE

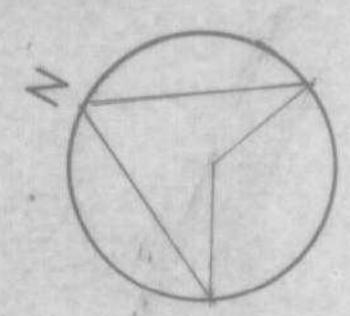

PART PLAN 1:100 SCALE

PLANNING
DEPARTMENT
OFFICE COPY
23 JUL 2007
NO. 6-2007/1107

Revisions

 AT4 Architects Ltd 84 TELEHOUSE STREET • HITCHIN HERTFORDSHIRE • SG5 2DY TELEPHONE (01462) 422334/433607/441593 FAX (01462) 455085 EMAIL office@at4architects.co.uk WEB SITE www.at4architects.co.uk DIRECTORS - BIC PAYEY, RIBA EDWARD WRIGHT, RIBA	Project EXTENSION TO NORTHAW SCHOOL	
	Client THE GOVERNORS	
	Title PLANS AS EXISTING	
	Scale 1:100	Drawn by TMB
Date APRIL 2007	Drawing No. 02/16-1	

DO NOT SCALE OFF THIS DRAWING

THIS DRAWING IS PROTECTED BY COPYRIGHT