




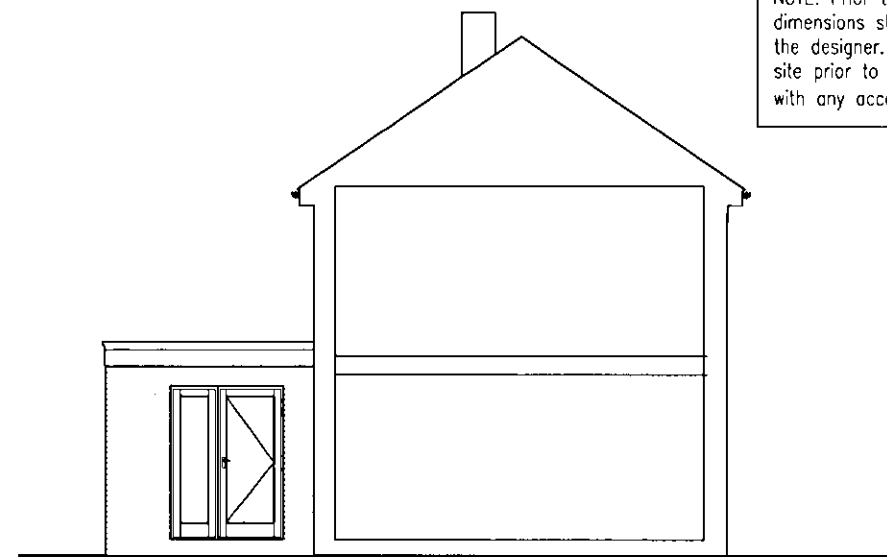



EXISTING FRONT ELEVATION

 

EXISTING SIDE ELEVATION

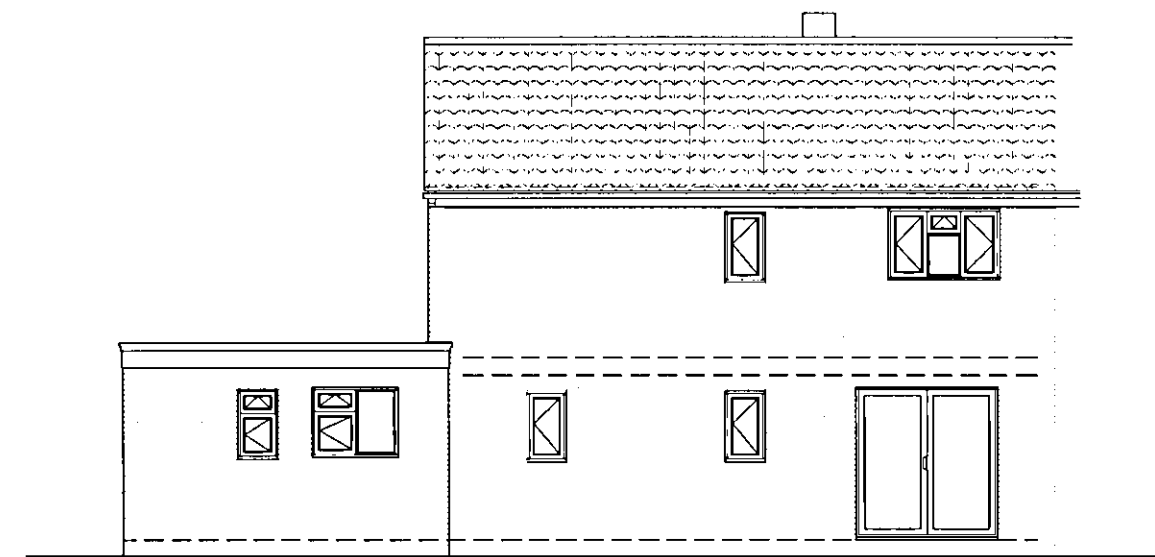


EXISTING REAR ELEVATION

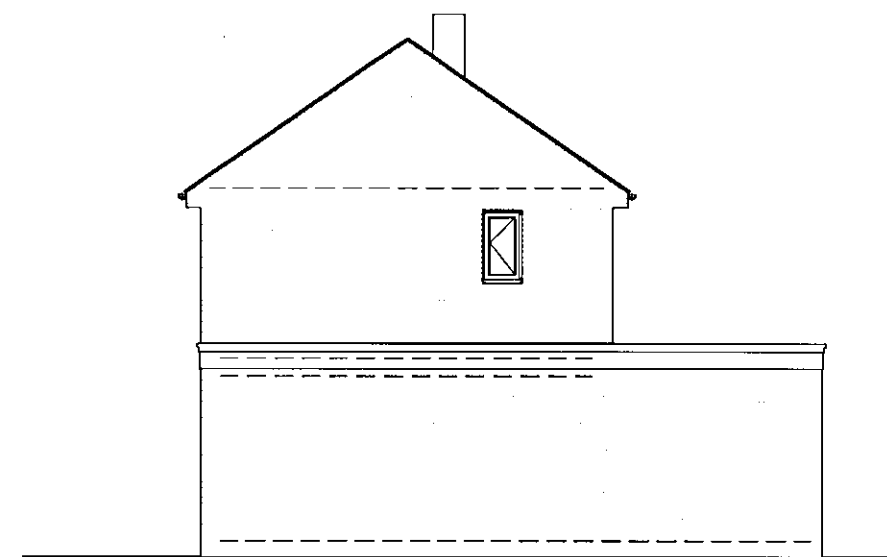 

EXISTING SIDE ELEVATION

Notes

NOTE! Prior to commencement of the works, builder to check all dimensions stated and any errors or omissions to be reported to the designer. Builder to check existence of underground services on site prior to commencement. This drawing to be read in conjunction with any accompanying specification and engineer's spec and details.

 

Drawing Title: Existing elevations		Client: Mr and Mrs David Wheatcroft 12 East View Essendon Herts AL9 6HJ	
Sheet No. 3 of 3		Drawing No: 12EV1-1surv	
Drn: N.A.	Scale: 1:100	Revision:	Original Drawing Size: <b>A3</b>
Date: May 2011			



**NICHOLAS AMBROSE**  
C.A.D. design & draughting  
63 Ellenborough Close, Thorley Park  
Bishops Stortford, Herts CM23 4HT.  
Tel. 01279 912980 Mobile: 0794 1636028

PROJECT: Proposed First Floor Extension to No 12 East View , Essendon,  
Herts, AL9 6HJ