





Stonehills Elevation

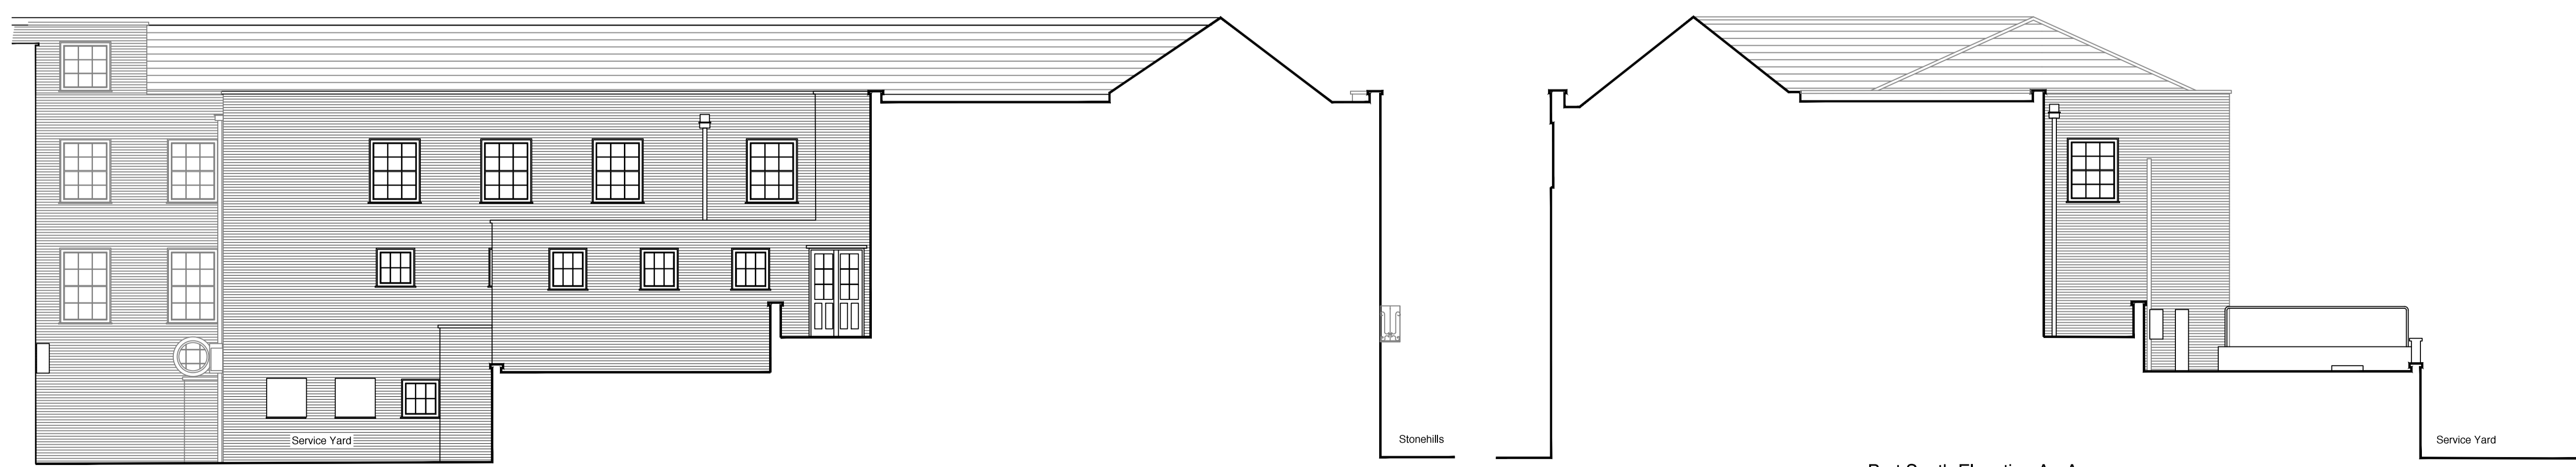


Howardsgate South Elevation

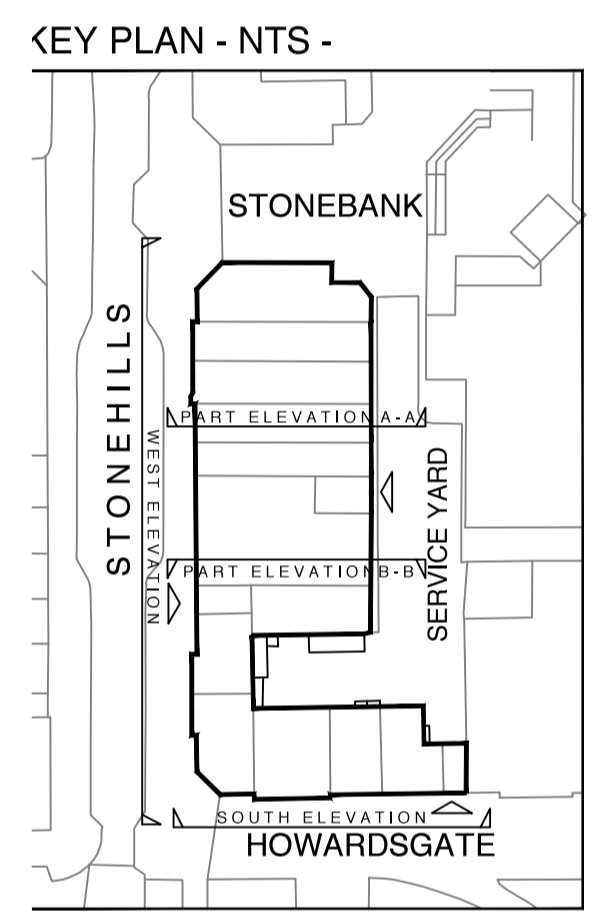

Service Yard Part North Elevation B - B

Part South Elevation A - A

Rev	Date	By	CHK	Description
B	Oct27	DRW		Elevations Added
A	Oct15	ADC	DRW	Issued for Construction

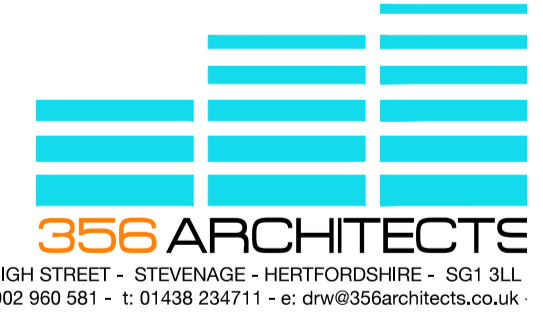

CLIENT:
 The Berkshire Group

PROJECT:
 Stonehills House, Stonehills
 Welwyn Garden City, Hertfordshire

TITLE:
 Existing Elevations
 Sheet One of Two

SCALE:	DATE:	DRAWN BY:	CHECKED:
1:100@A1	Aug15	AC	DW

PROJ No:	DWG No:	REV:
1540	A200	B

