



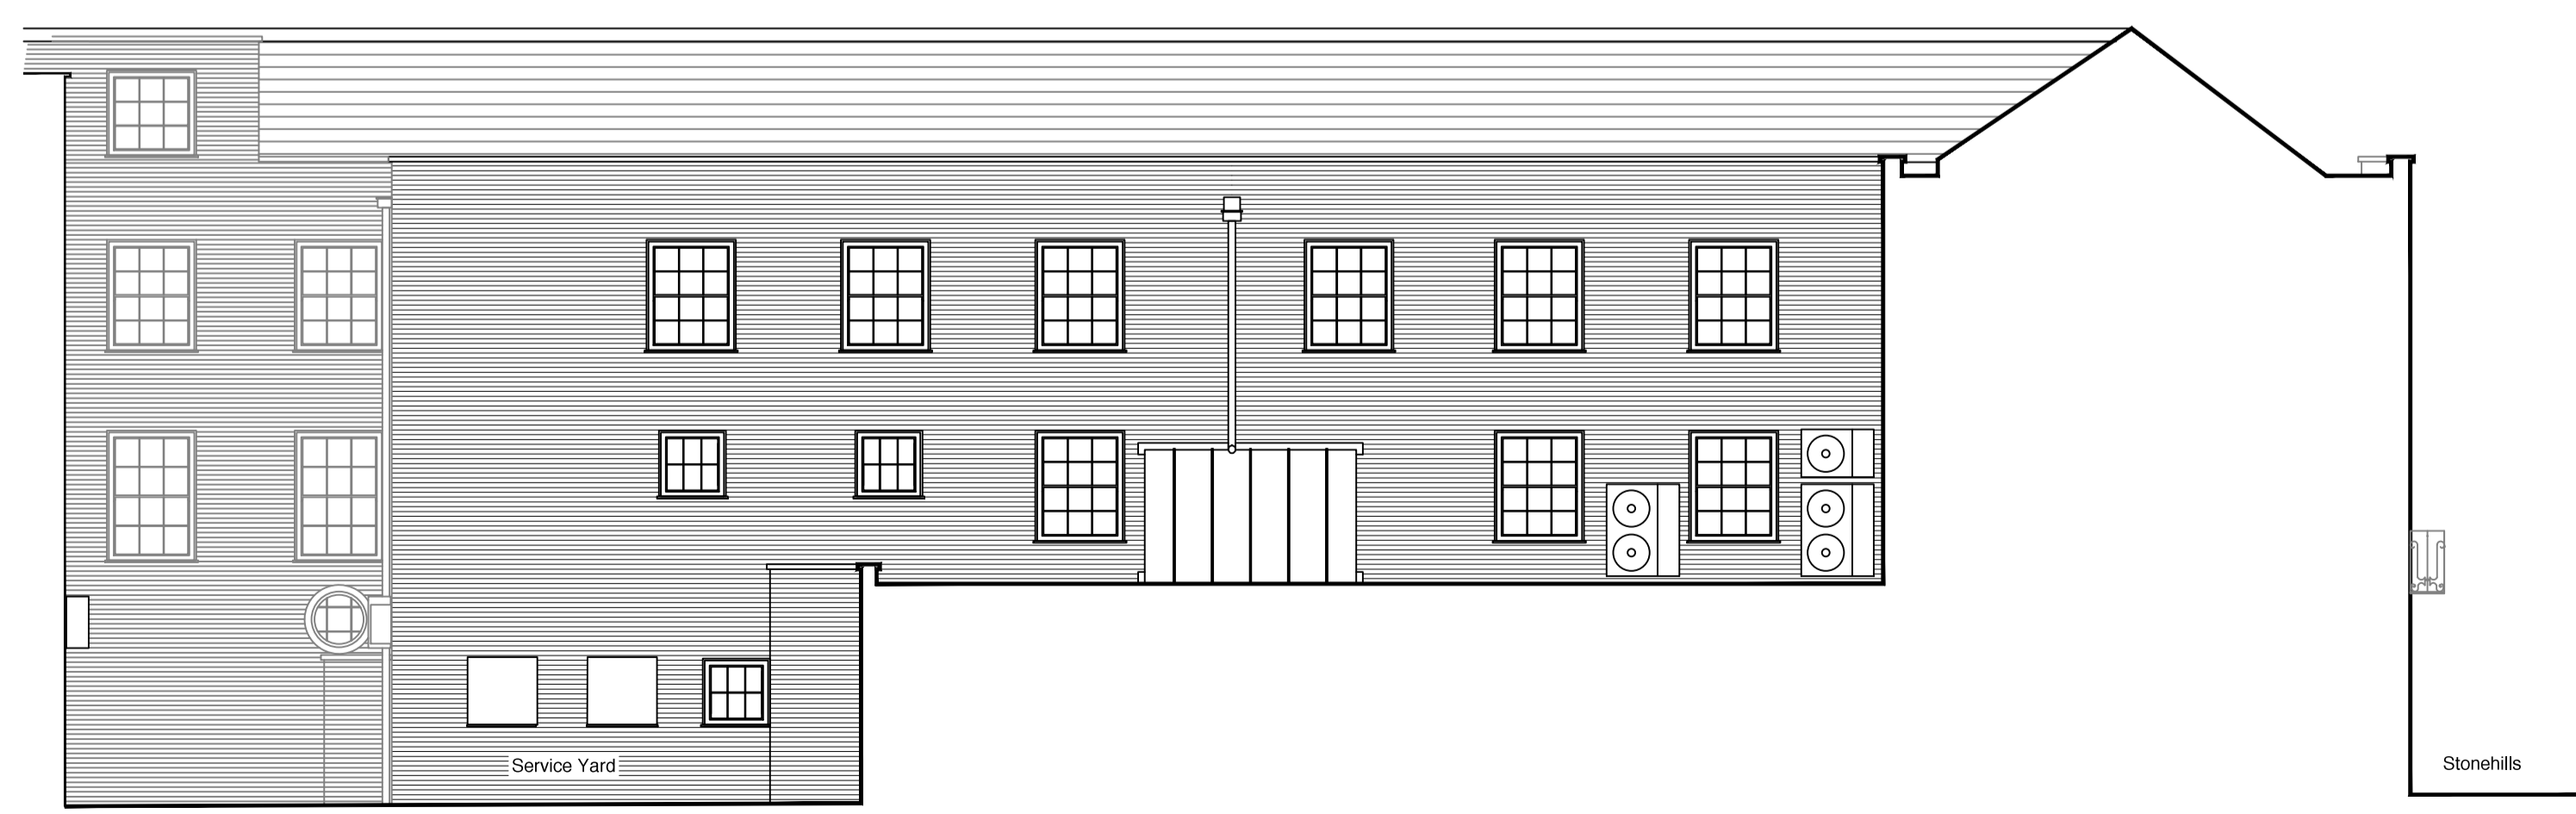

Rear (Service Yard) East Elevation

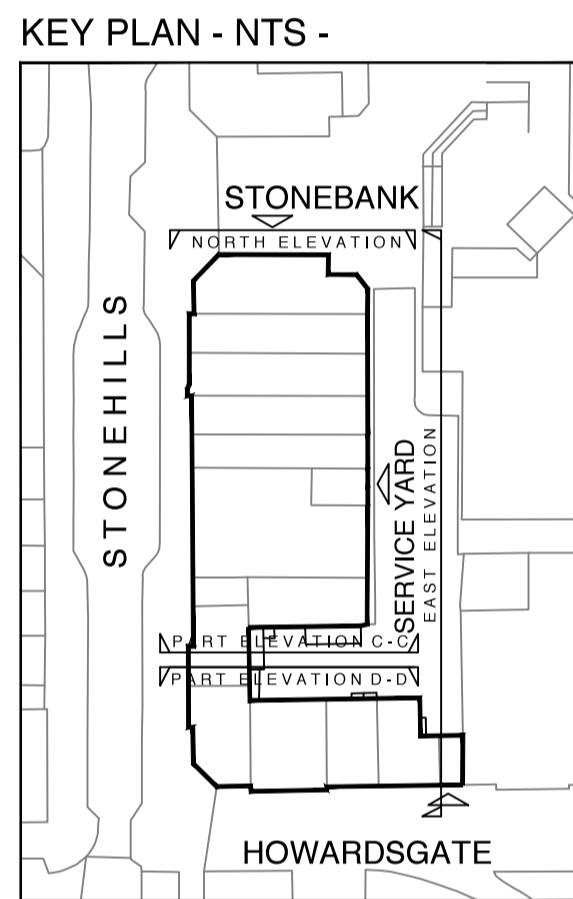

Stonebank North Elevation



Service Yard Part North Elevation D - D



Part (Service Yard) South Elevation C - C

B Oct28 DRW Layout Amended
 A Oct15 ADC DRW Issued for Construction

Rev	Date	By	CRH	Description

356 ARCHITECTS
 - 172a HIGH STREET - STEVENAGE - HERTFORDSHIRE - SG1 3LL
 - m: 07902 960 581 - t: 01438 234711 - e: drw@356architects.co.uk

CLIENT:
The Berkshire Group

PROJECT:
**Stonehills House, Stonehills
 Welwyn Garden City, Hertfordshire**

TITLE:
**Existing Elevations
 Sheet Two of Two**

SCALE:	DATE:	DRAWN BY:	CHECKED:
1:100@A1	Aug15	AC	DW
PROJ No:	DWG No:	REV:	
1540	A201	B	

