




- Notes:
- 1 Report errors to architect
  - 2 If in doubt ask
  - 3 Existing structure built off grid, discrepancies vary

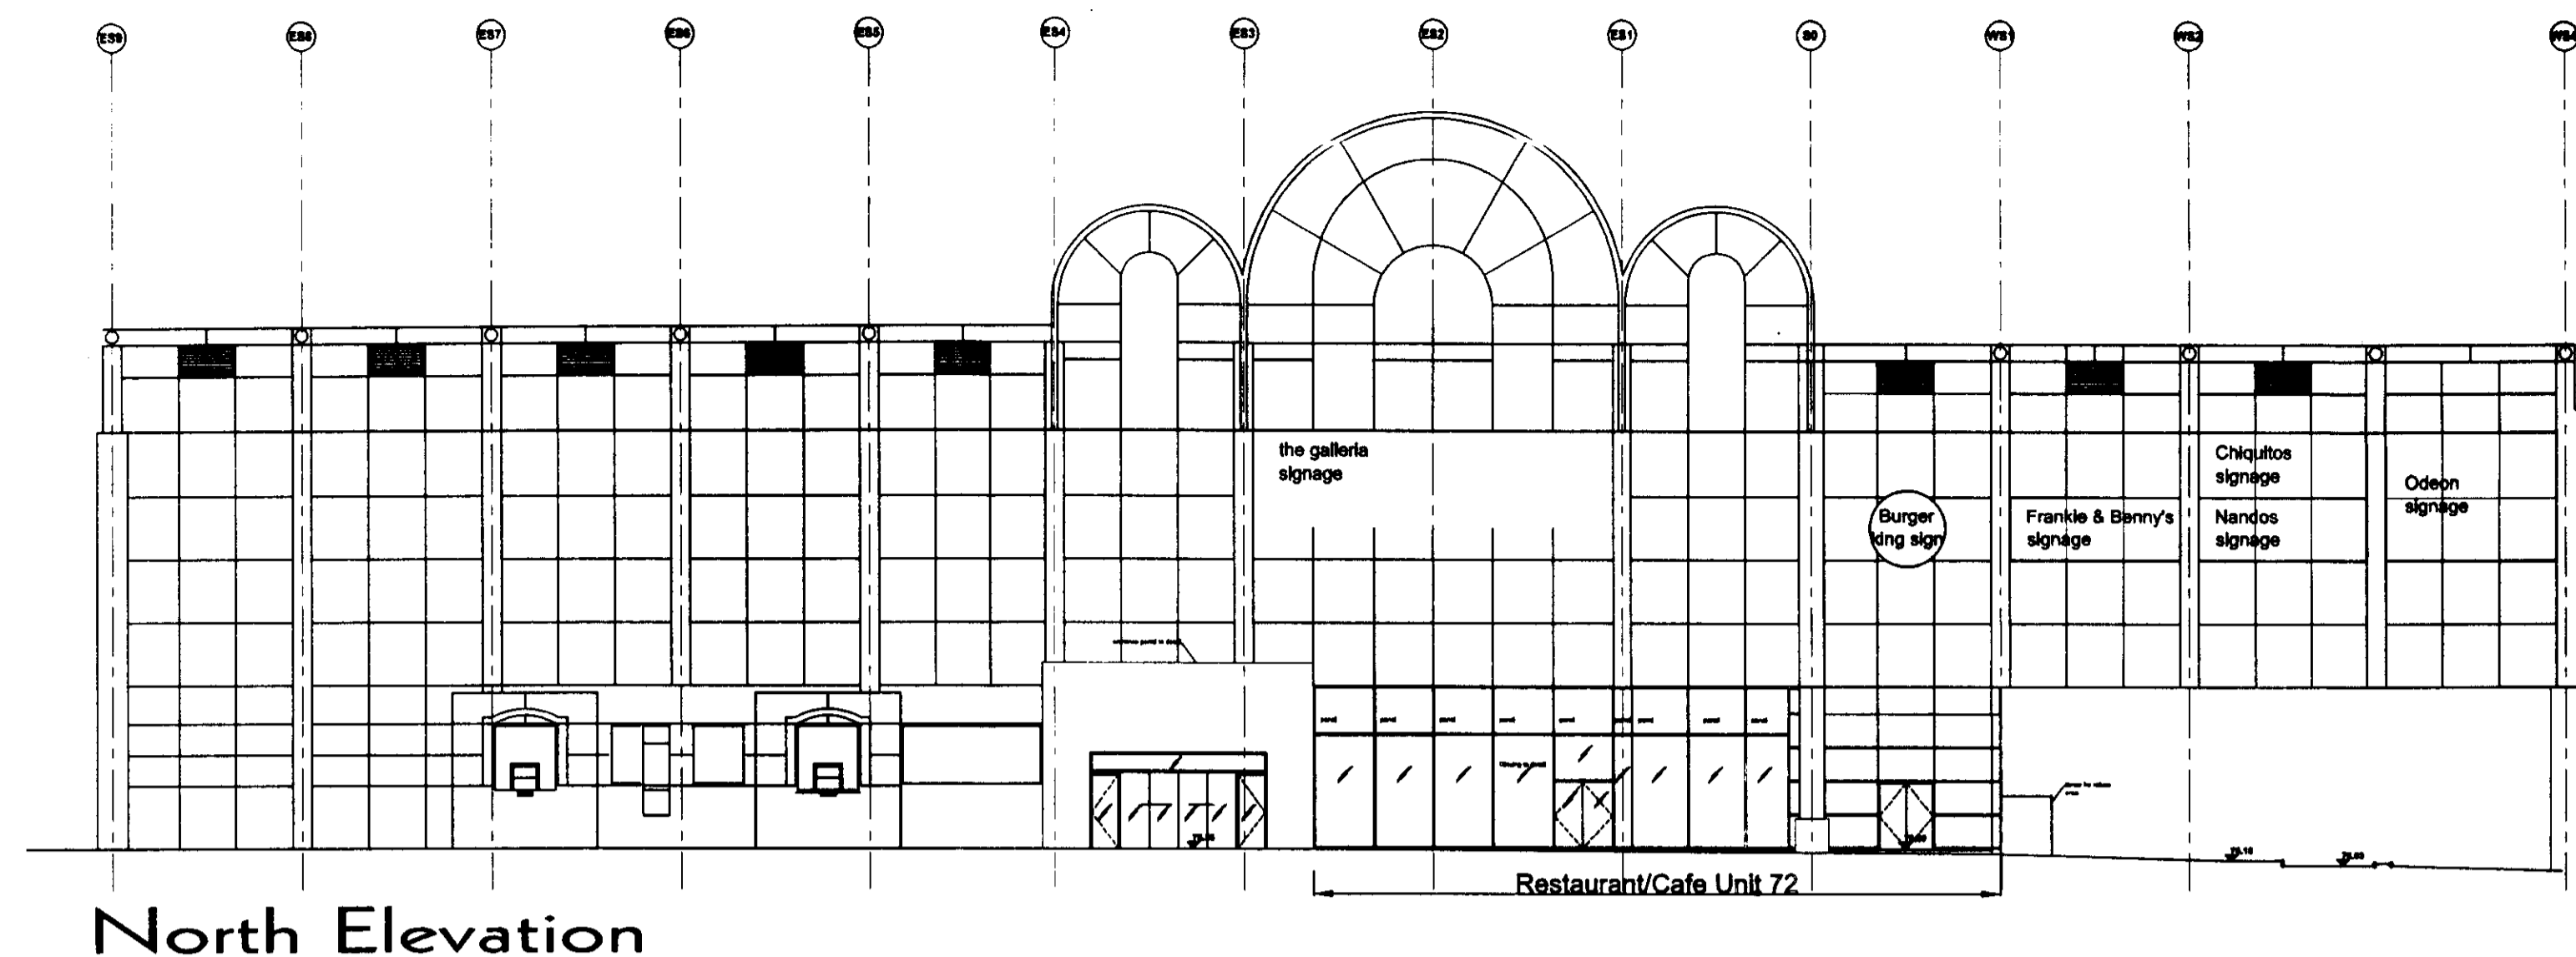


North Elevation

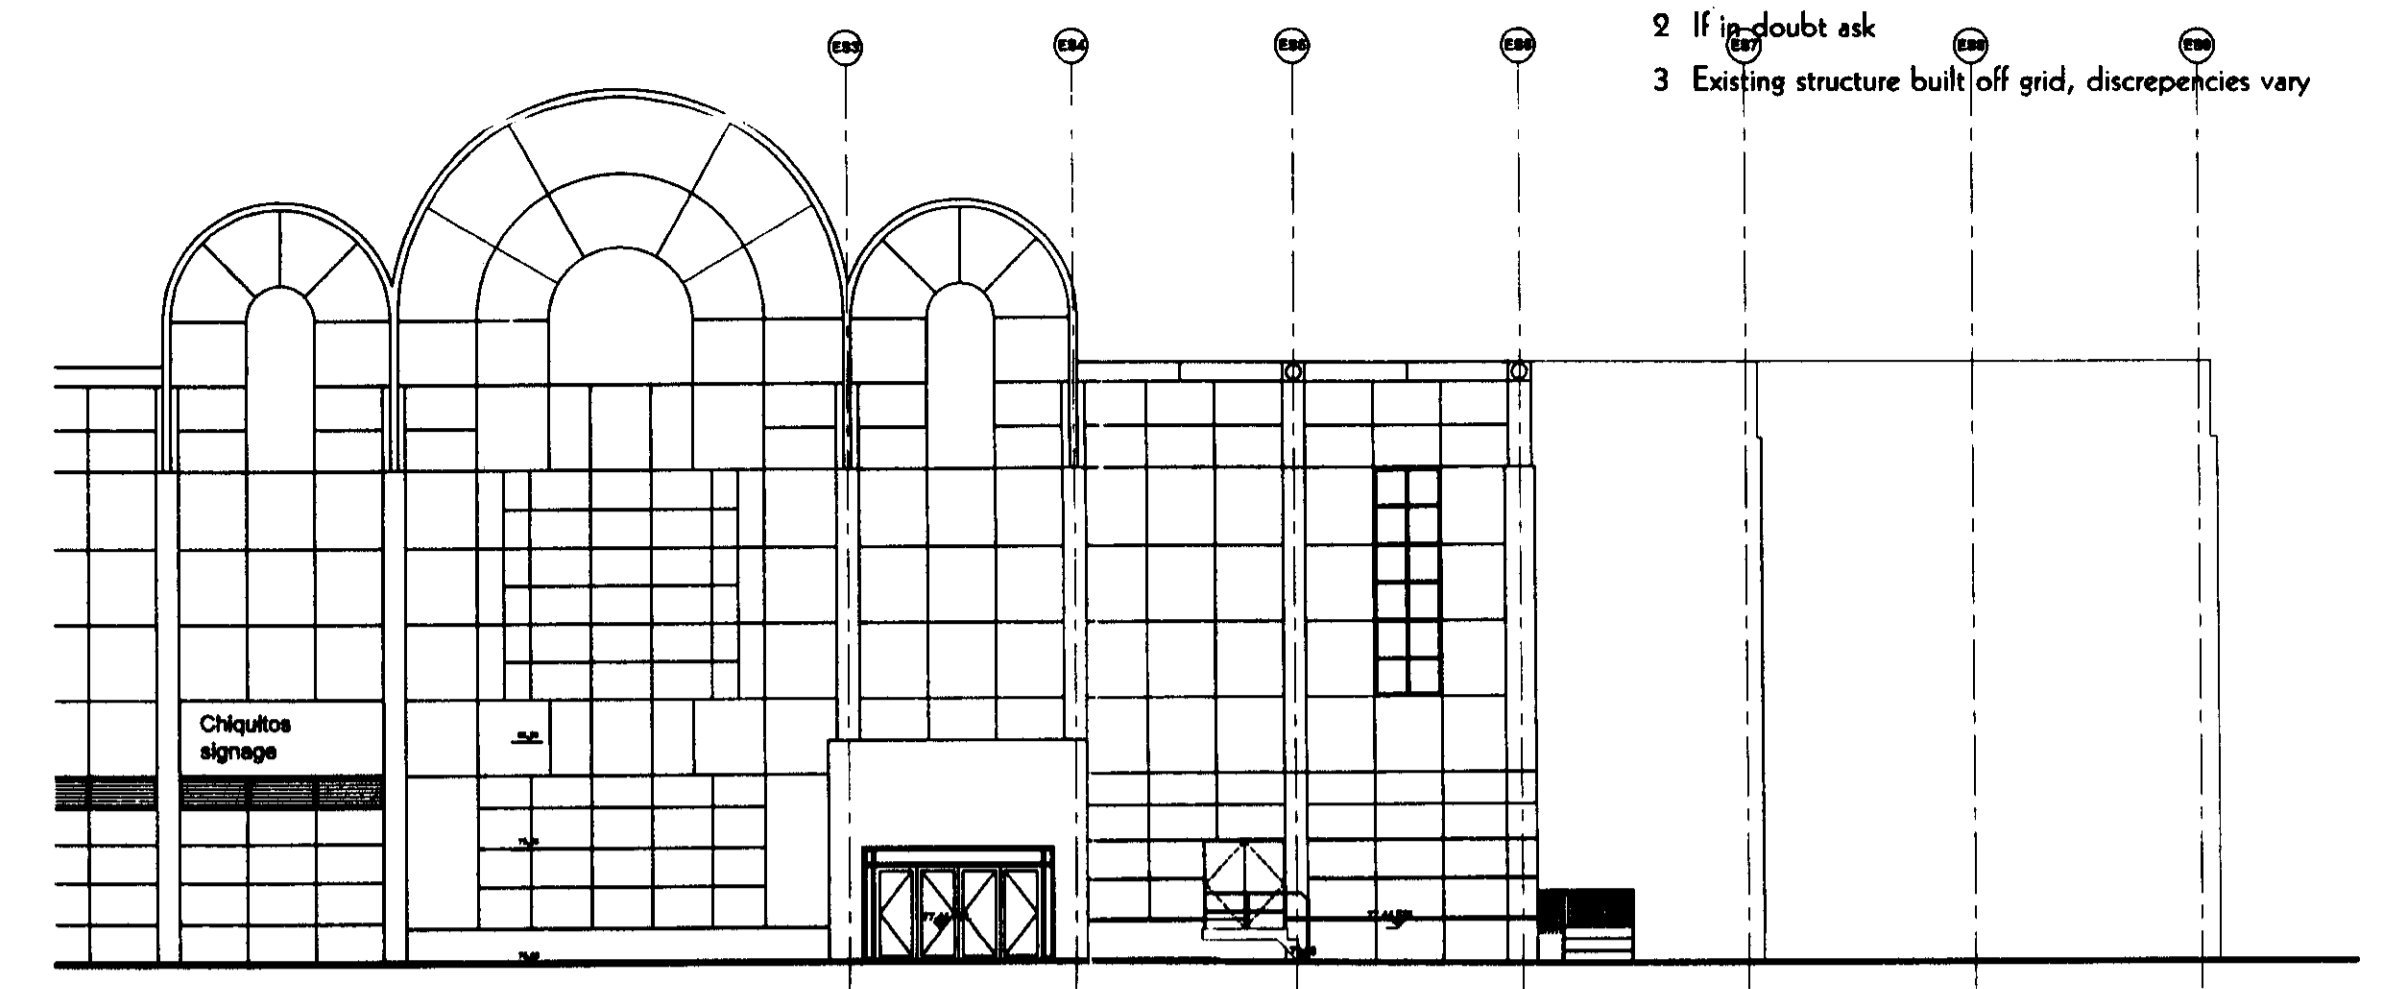

Part South Elevation

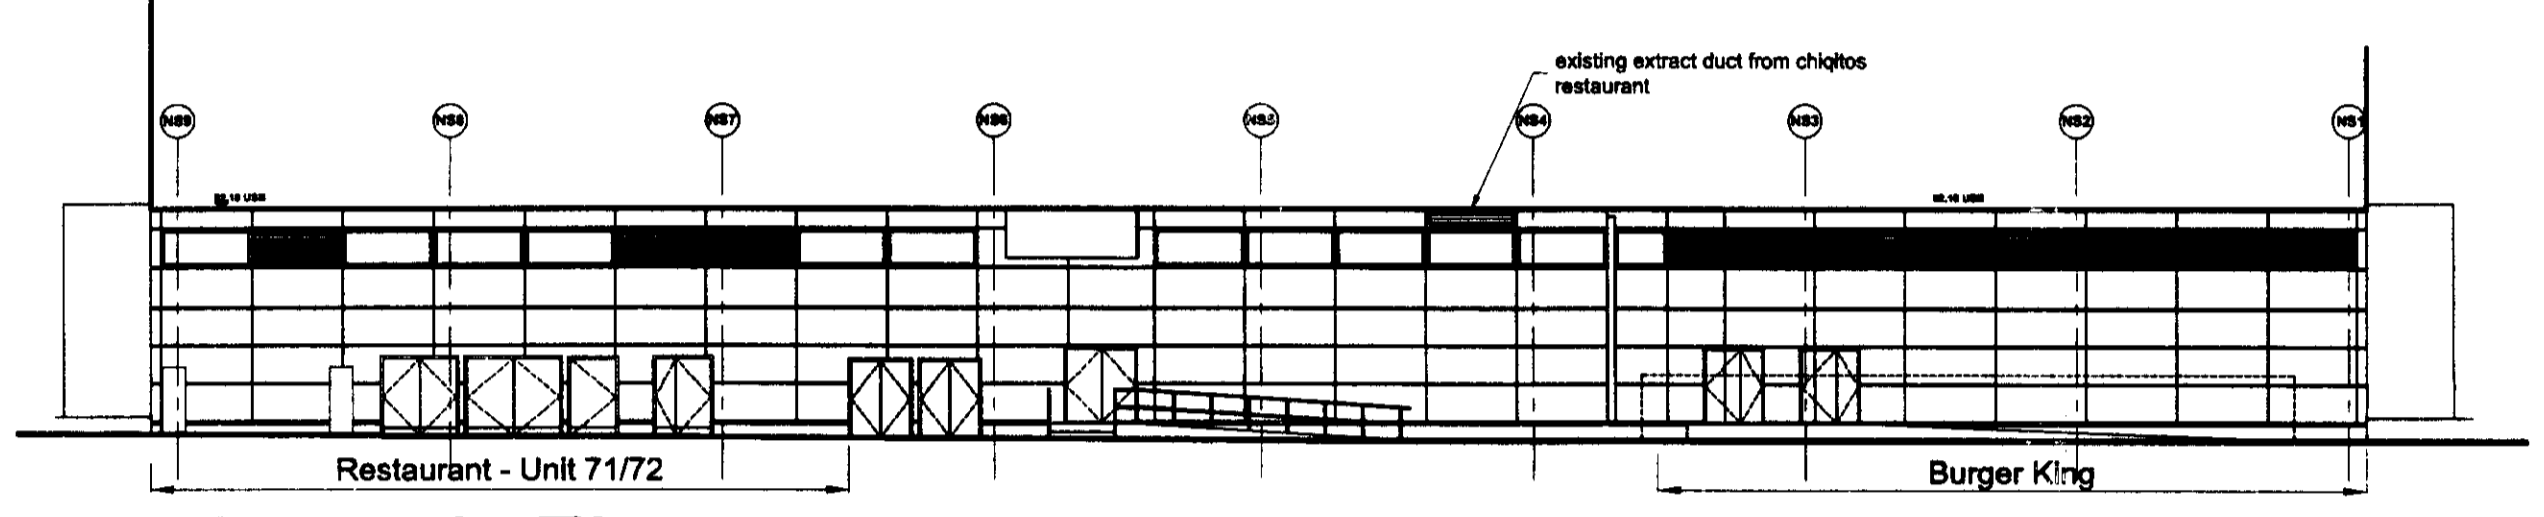

Undercroft Elevation

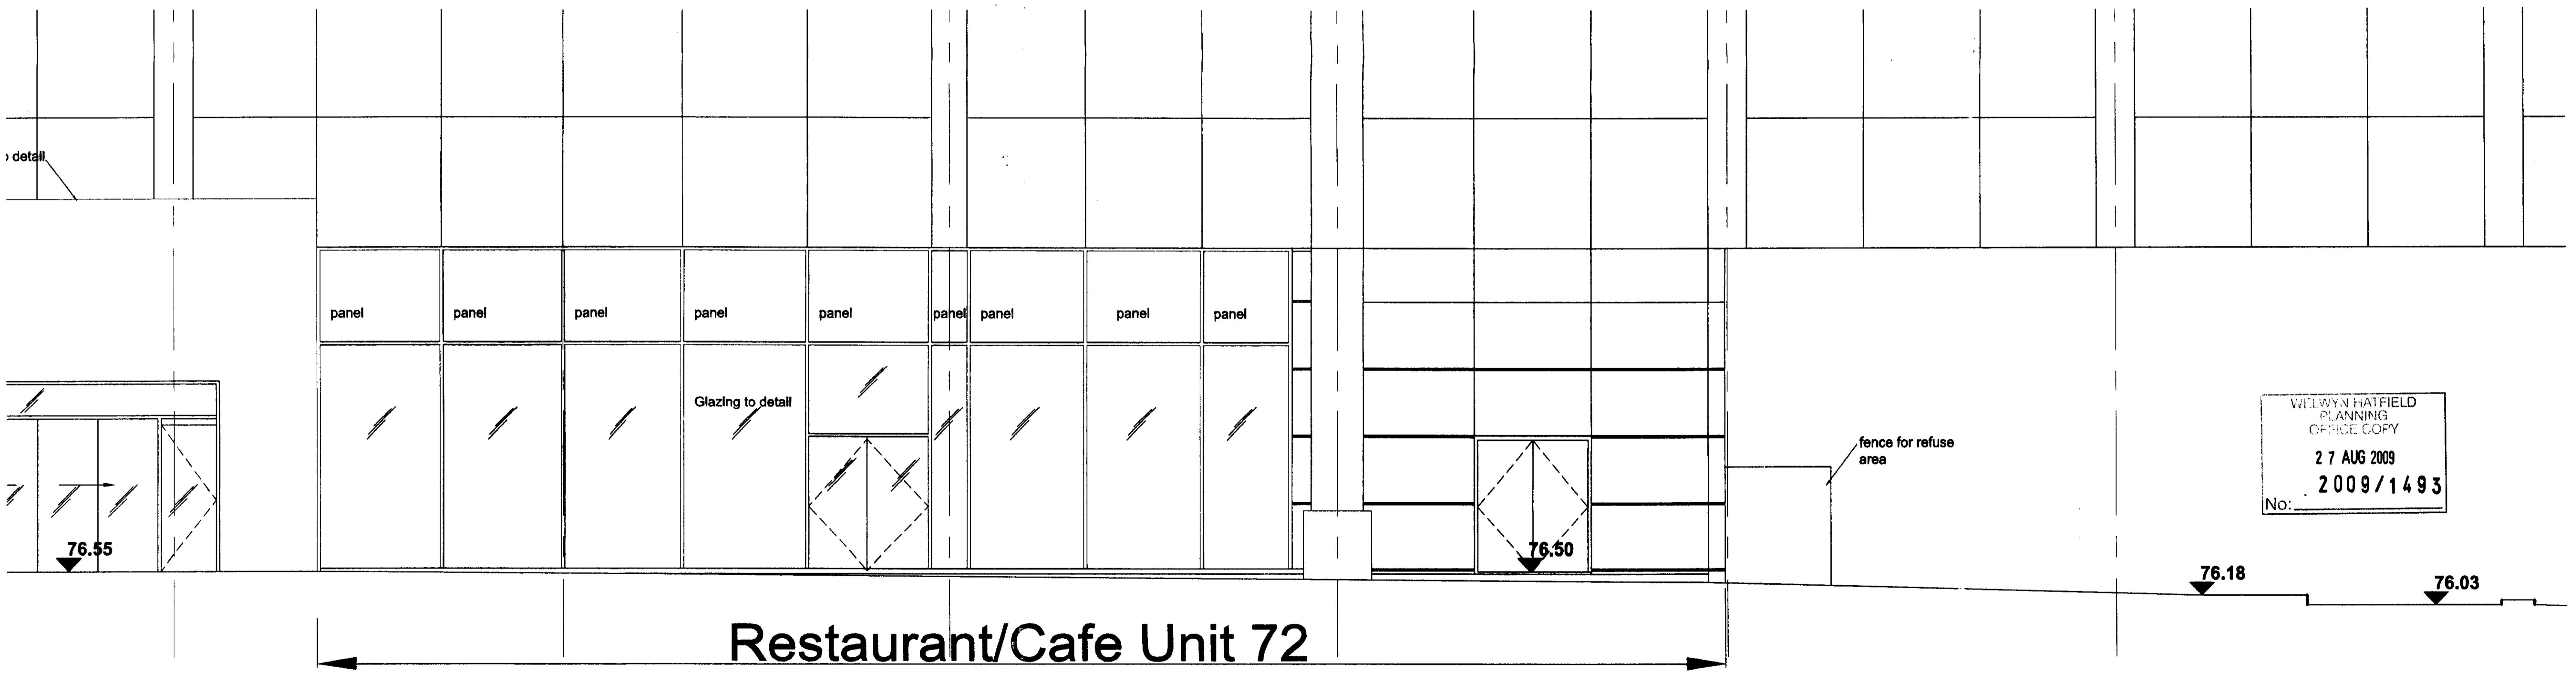

North Elevation Glazing Detail  
(scale 1:50)

WILLYN HATFIELD  
PLANNING  
OFFICE COPY  
27 AUG 2009  
2009/1493  
No:

ALL DIMENSIONS TO BE CHECKED ON SITE

revision:	scale: 1:200 @ A1 1:50	Drawing no: 0903 - S1
	date: AUG 2009	
	drawn: AF	