


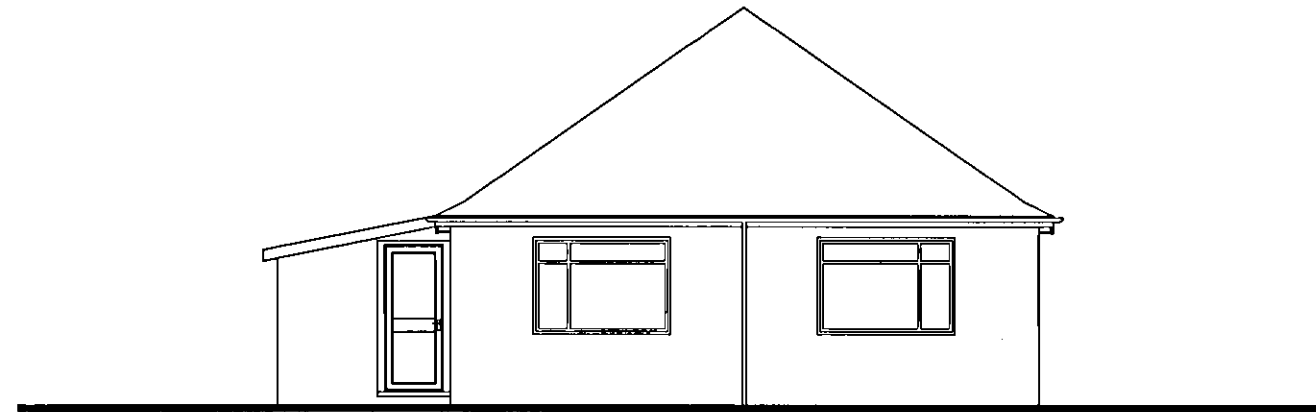

FRONT ELEVATION





REAR ELEVATION

PHILIP BAILEY ARCHITECTS  
 12 OCT 2009  
 No: 2009/2110



FLANK (SOUTH)  
ELEVATION

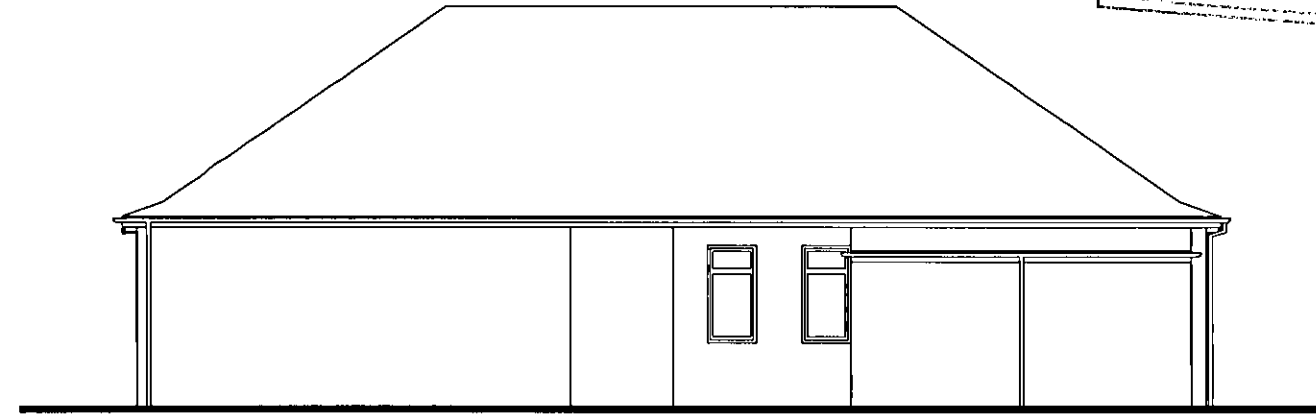 

FLANK (NORTH)  
ELEVATION

Revisions:	Suffix / Date / Drawn/	Description
A	May 09 BPS	Amended notation for planning

GENERAL Report any dimensional discrepancies.

©This drawing is the property of Philip Bailey Architects and must not be copied or reproduced in full or in part without express written permission

- Approval
- Preliminary
- Information
- Tender
- Construction
- As Built

Project 36 Theobalds Road Cufley

Drawing Existing Elevations

Format A3

Client MR & MRS T Leake

Scale 1:100

Date July 07

Project Ref. 409

Drawing No. 3

Revision A

philipbailey architects

11 Beaumont Gate  
 Shenley Hill  
 Radlett  
 Herts WD7 7AR  
 Tel: 01923 289980  
 Fax: 01923 289961