




SOUTH EAST ELEVATION

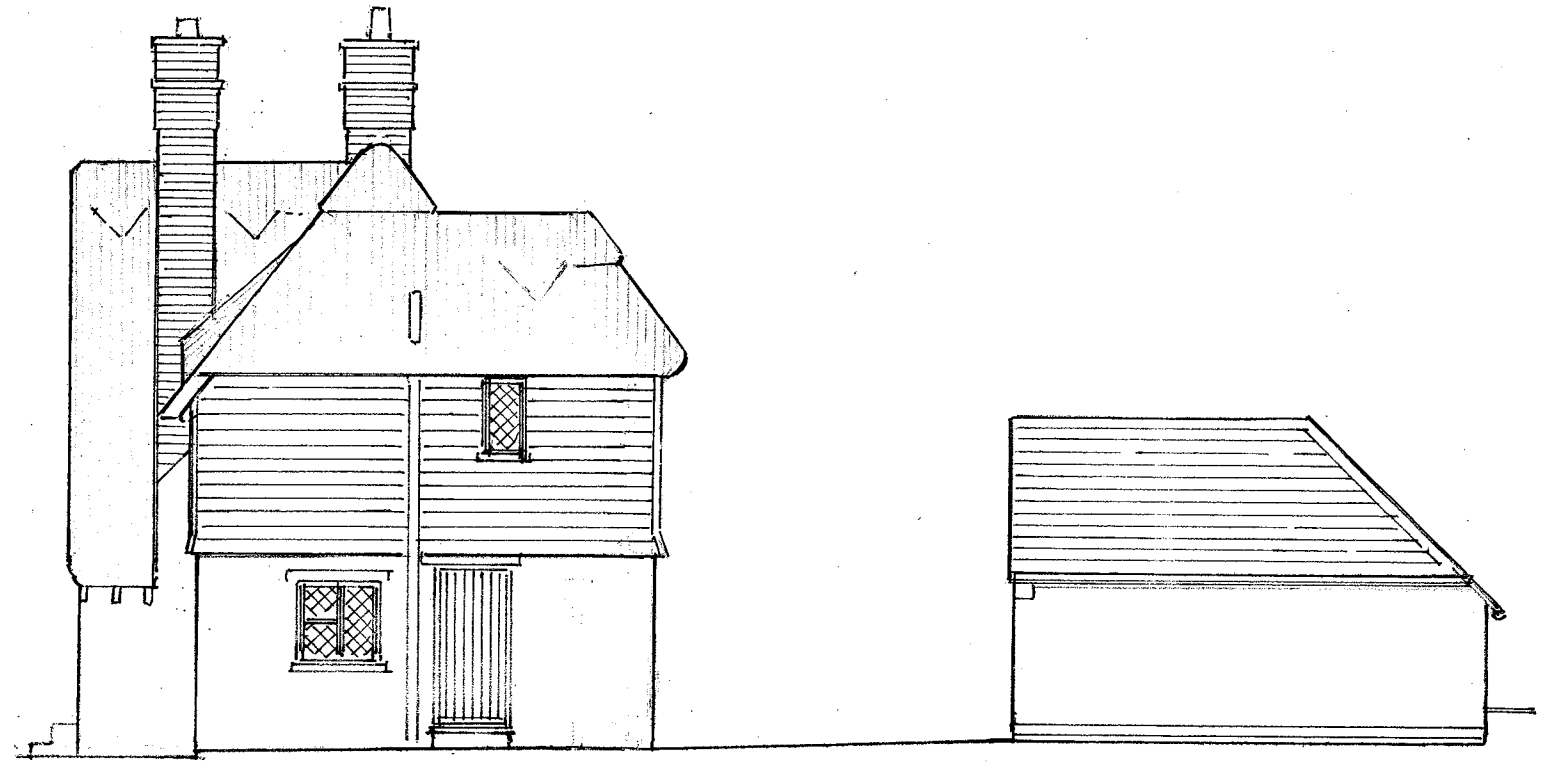

NORTH EAST ELEVATION

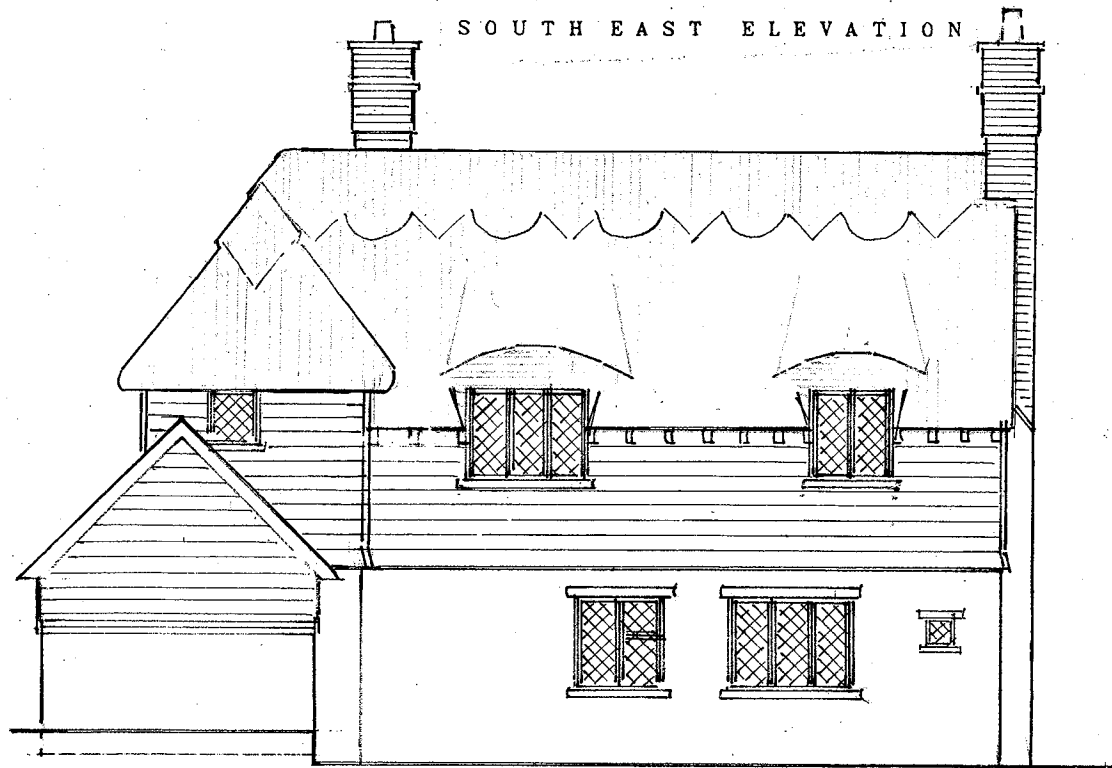

NORTH WEST ELEVATION

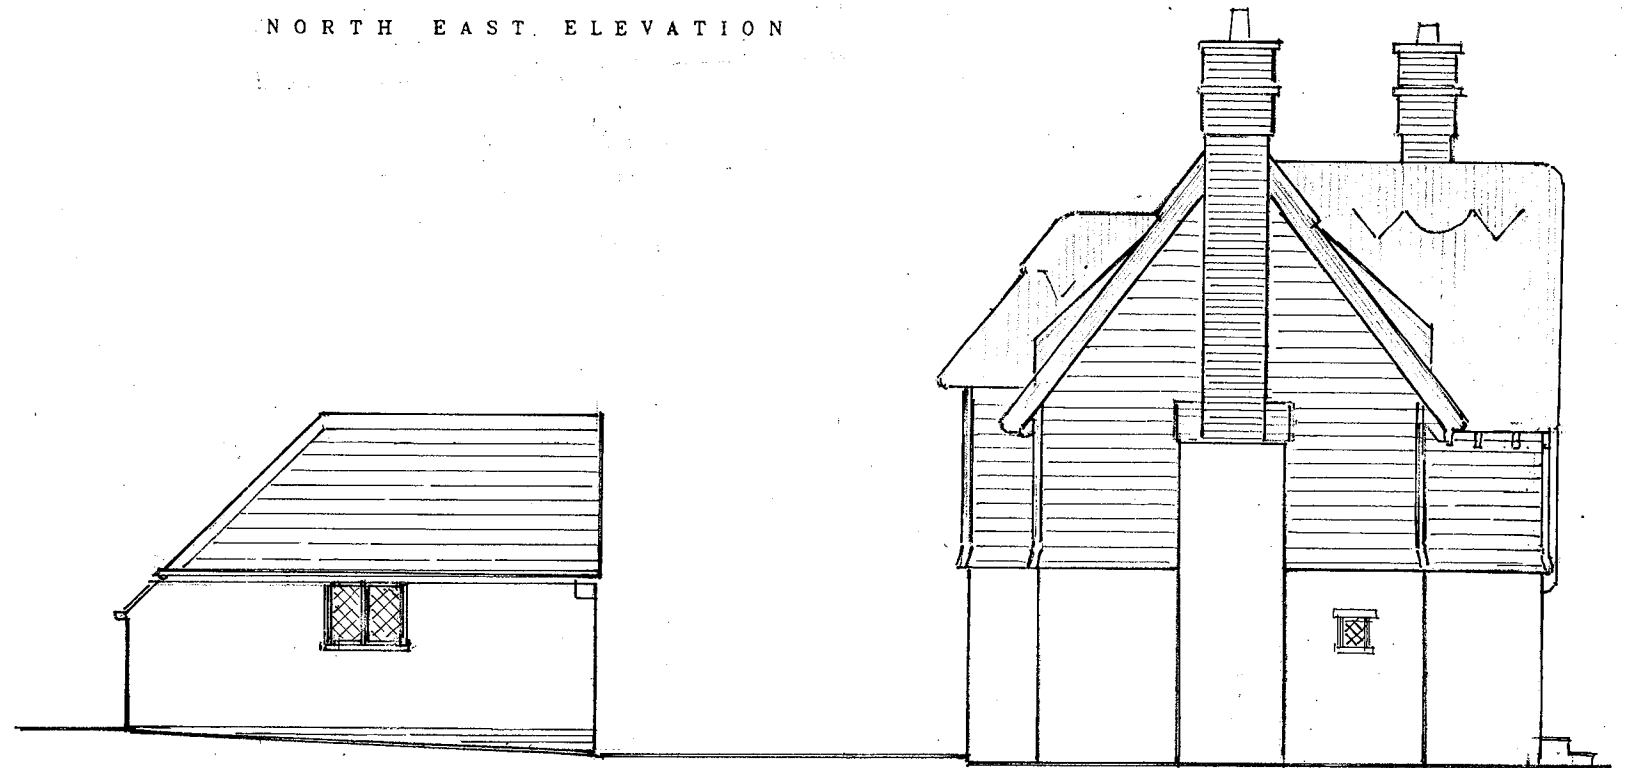

SOUTH WEST ELEVATION

39 Kentish Lane
Brookmans Park

Elevations of
Existing Dwelling

Scale 1 : 100

Drg. No. A747

March 2007

PLANNING
DEPARTMENT
OFFICE COPY
21 NOV 2007
NO: 6 2007/1766