



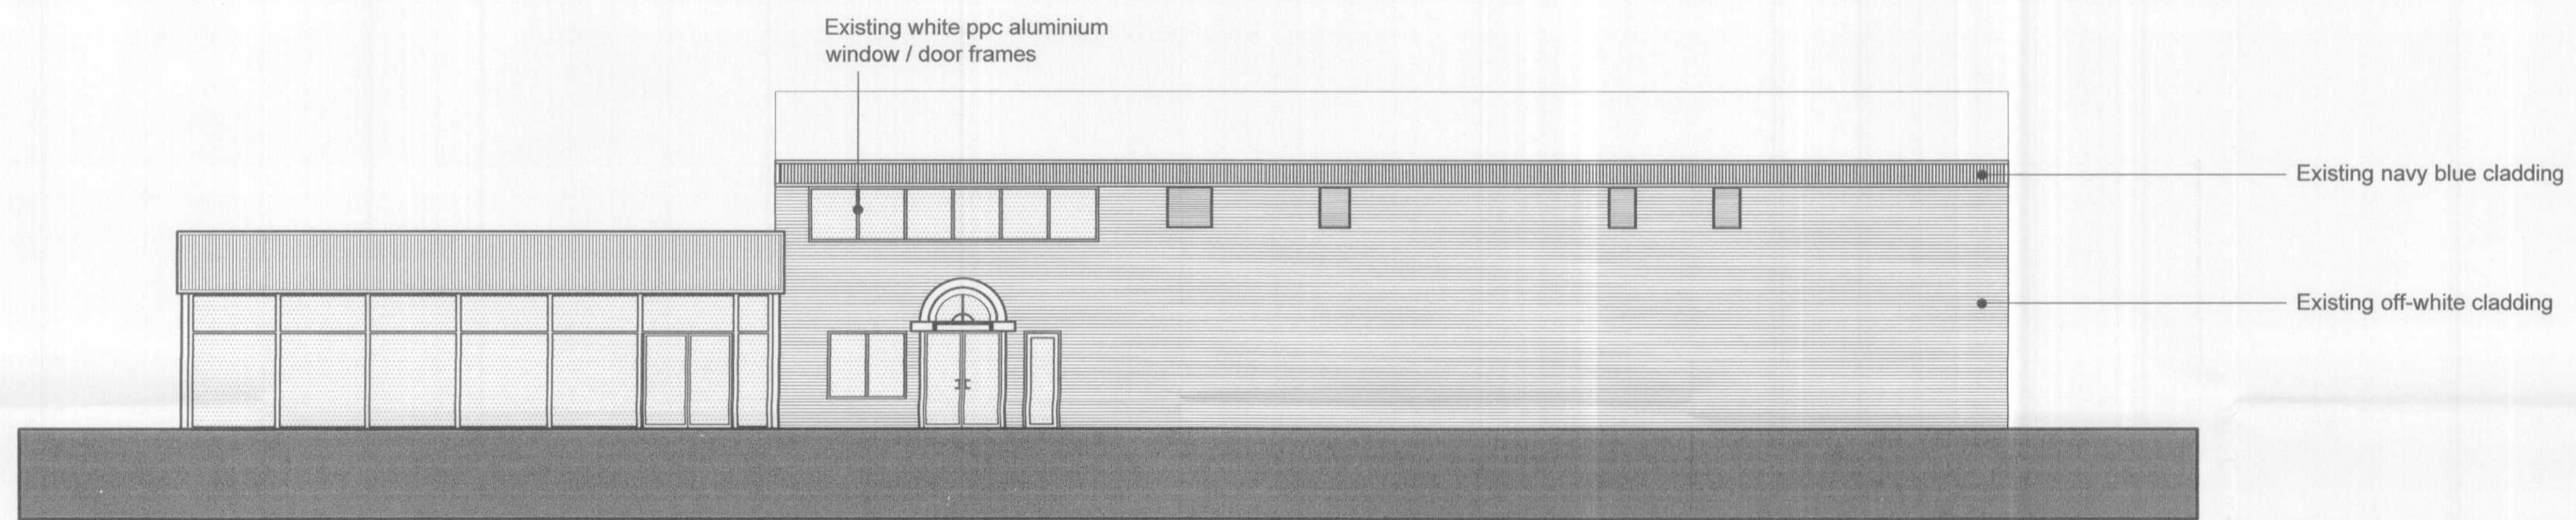

SOUTH WEST ELEVATION

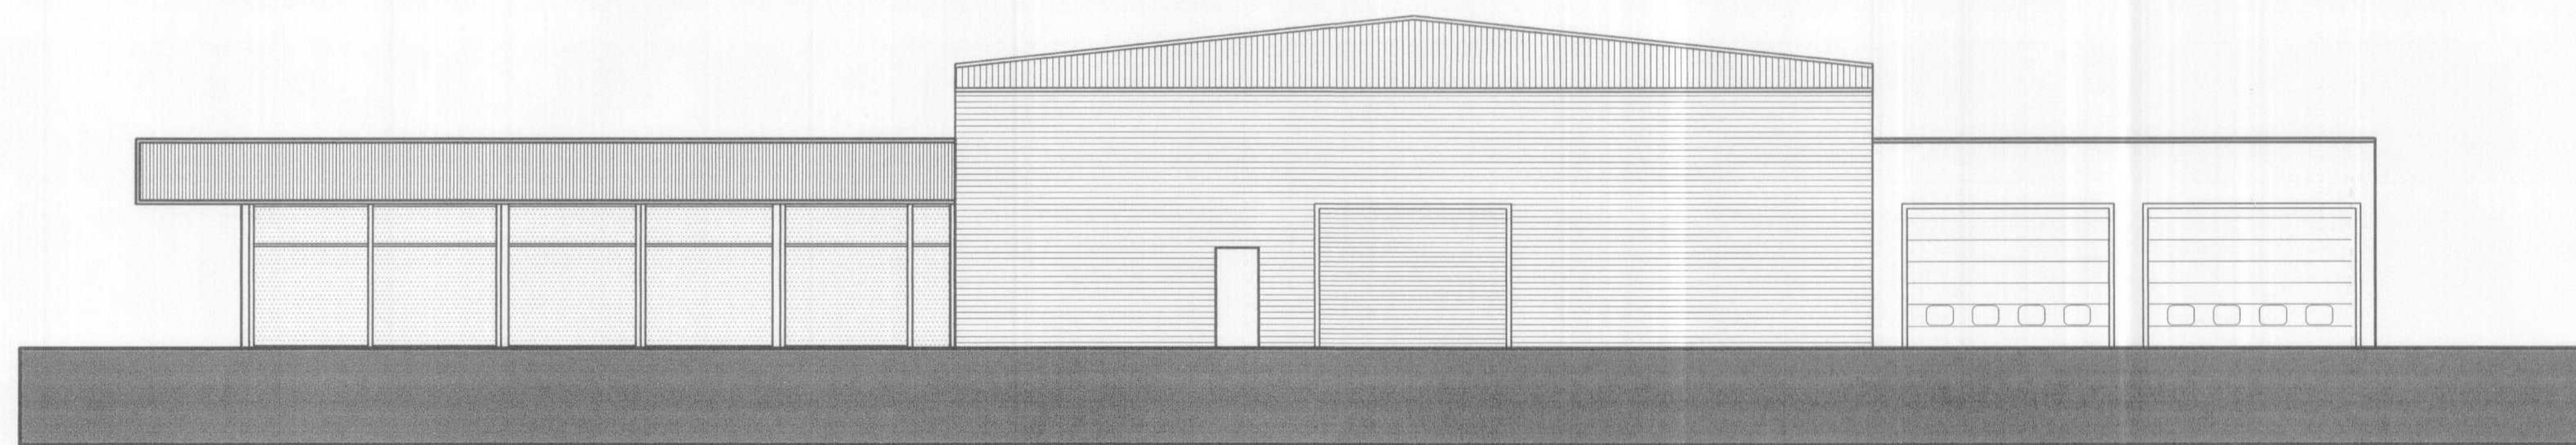

SOUTH EAST ELEVATION



NORTH EAST ELEVATION

WELWYN HATFIELD
PLANNING
OFFICE COPY
31 JUL 2007
No: 26/07/1143/P

Rev	Date	Details
A	July 07	Drawing updated

Drawn	Client
CGH	Waters Group
	status
	PLANNING

Drawn	Checked
CGH	MRW

Project
Showroom and Aftersales Facility
Comet Way,
Hatfield.

Job No.	Drawing No.	rev
R13864	003	A

Title
Dual Franchise Proposal
Existing Elevations

Scale	Date
1:100@A1	14-06-05

Do not scale, use figured dimensions only. All dimensions to be verified on site prior to the commencement of any work or the production of any shop drawing. All discrepancies to be reported to the Contract Administrator. This drawing is to be read in conjunction with all related Architectural and Engineering drawings and any other relevant information. This drawing is copyright.

**COLLIERS
CRE**