




rear elevation

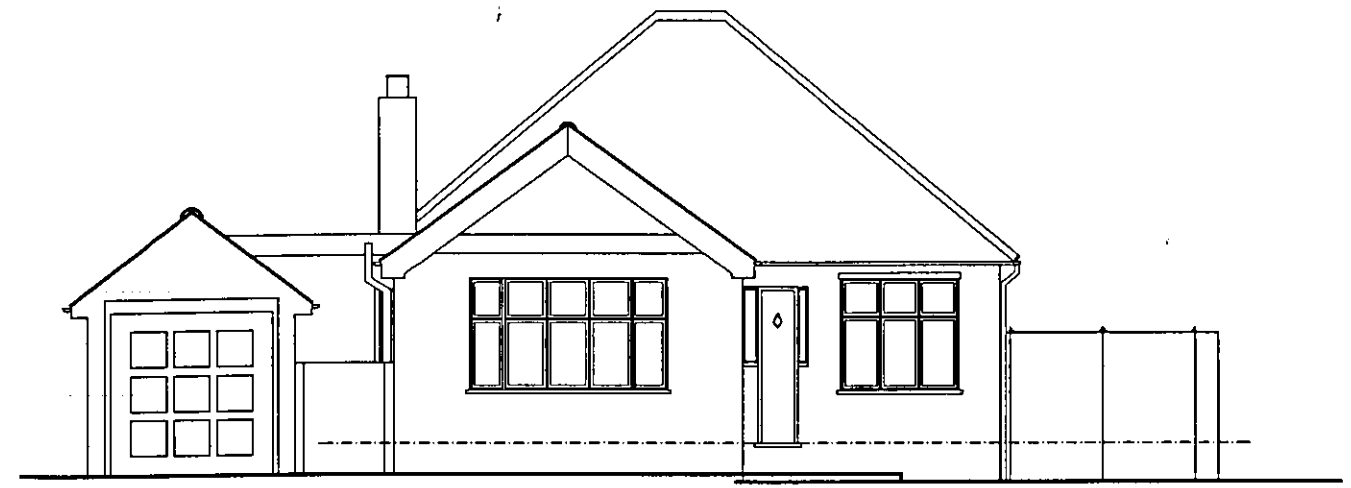

front elevation

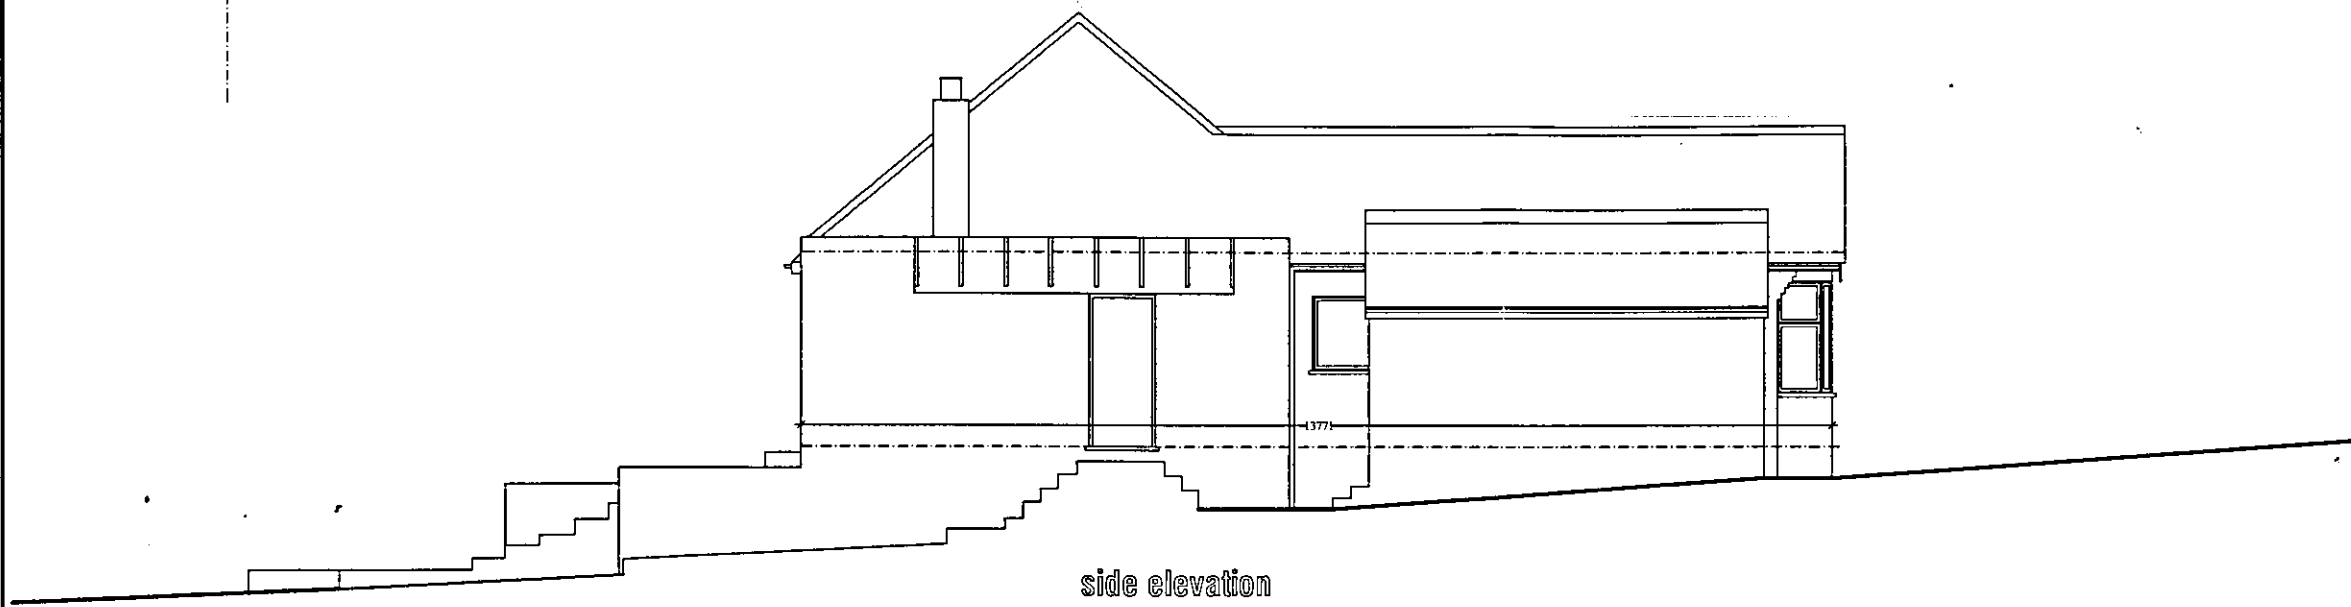

side elevation

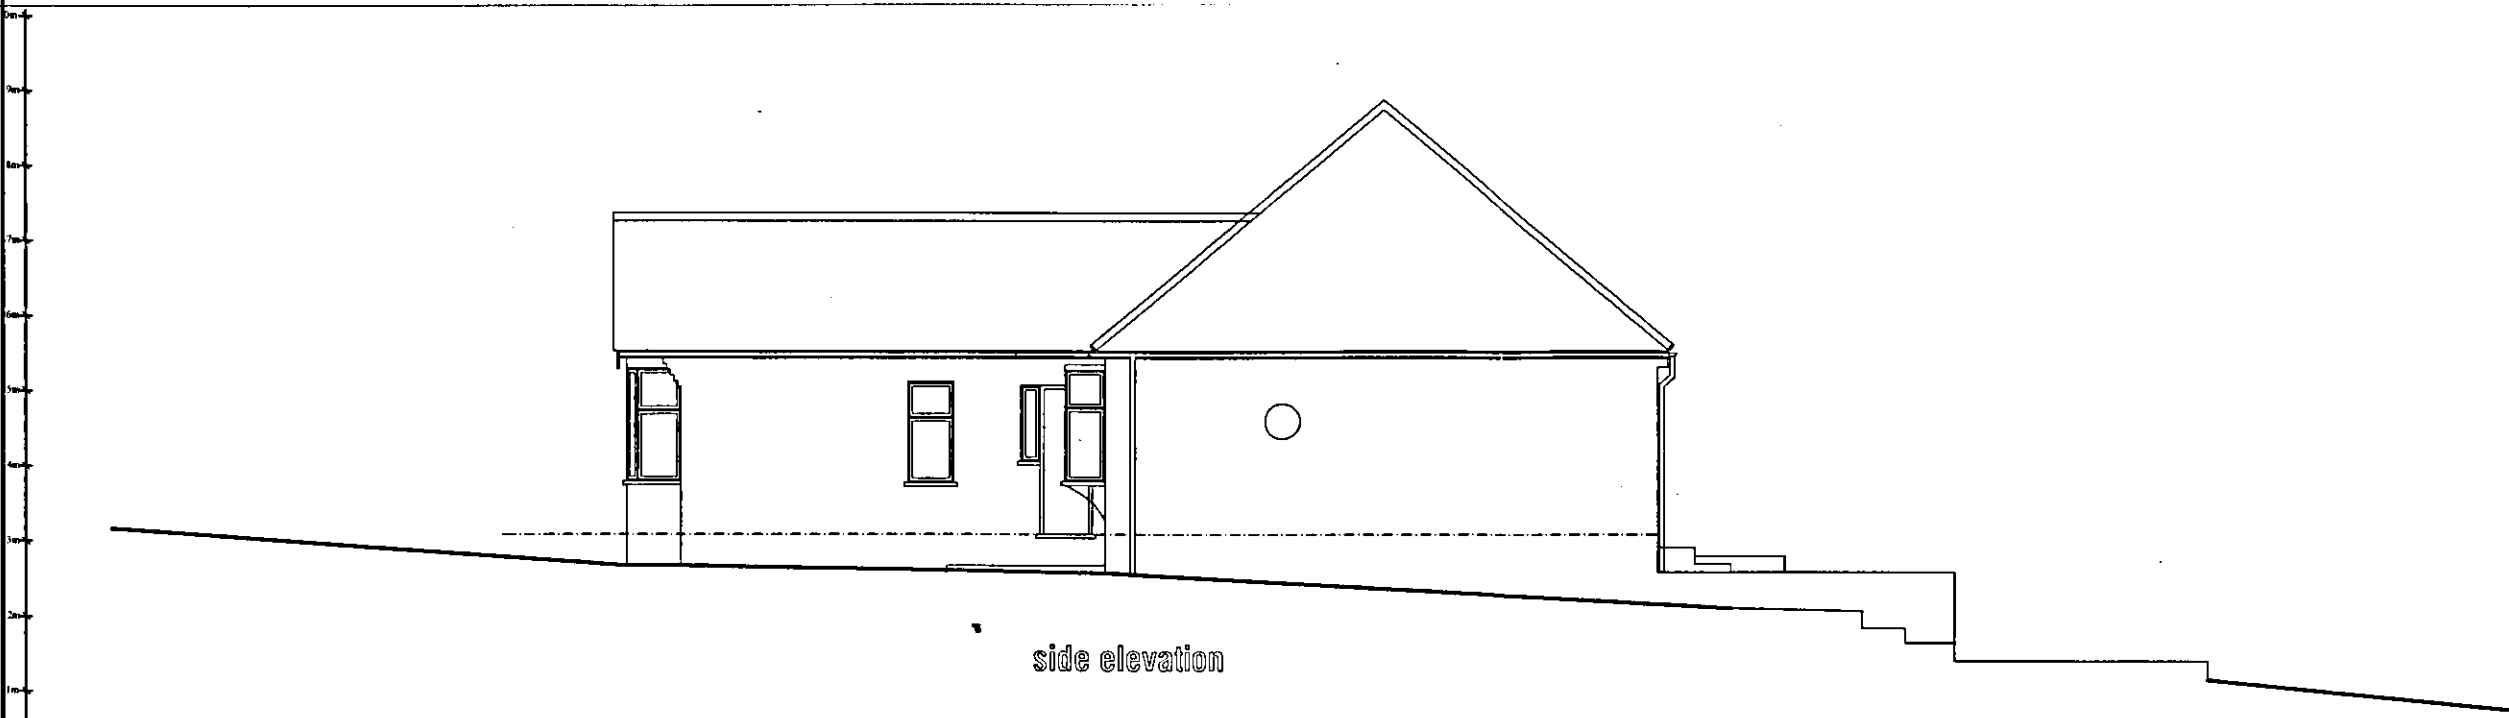

side elevation

PLANNING
24 MAR 2014

project Survey as existing.	
site 87 The Ridgeway Cuffley	
date August 2012	scale 1:100
JOHN PERRIN & CO BUILDING SURVEYORS 883 Green Lanes, Winchmore Hill, London N21 2JG Tel: 0208 304 8334 Fax: 0208 292 0395 © John Perrin & Co 2012	
drawing number 2334/2	

