





front elevation



rear elevation

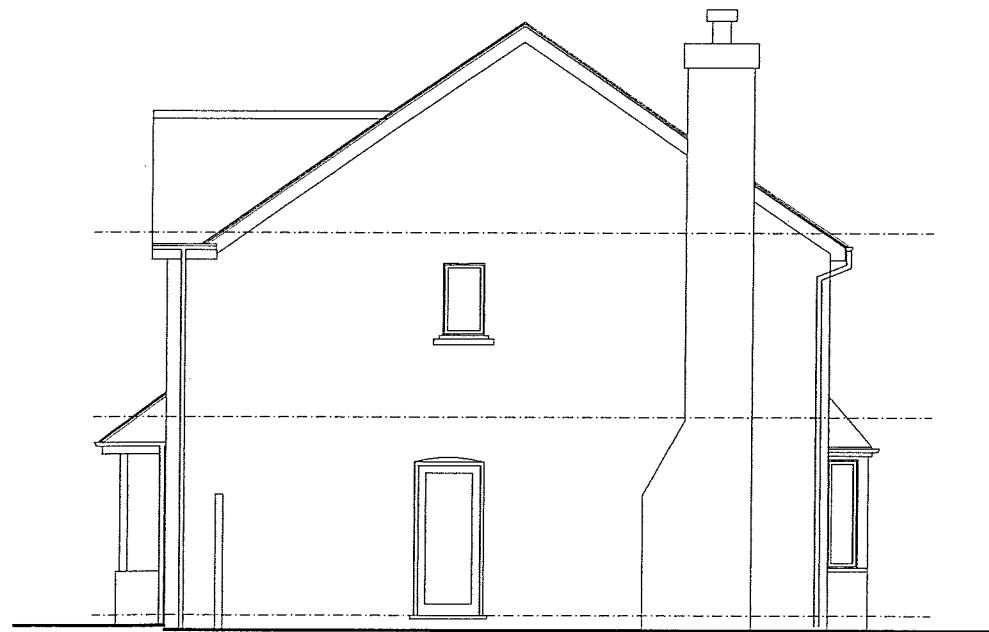

side elevation

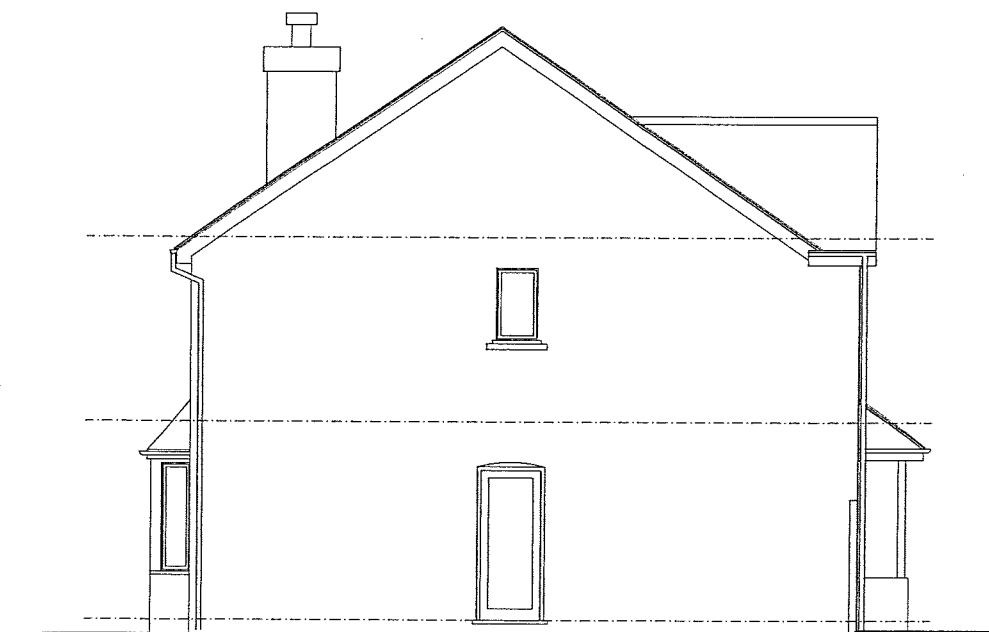

side elevation

project Survey as existing	
site 12 Campion Road, Hatfield, AL10	
date April 2015	scale 1:100@ A3
<b>JOHN PERRIN &amp; SONS Ltd</b> BUILDING SURVEYORS & DESIGNERS <small>855 Green Lanes, Wincobore Hill, London M21 2QS          Tel: 0208 364 0334 Fax: 0208 292 0945          © John Perrin &amp; Sons Ltd 2014</small>	
All dimensions are to be checked on site.	
drawing number 2556/2	