





EXISTING FRONT ELEVATION



EXISTING REAR ELEVATION

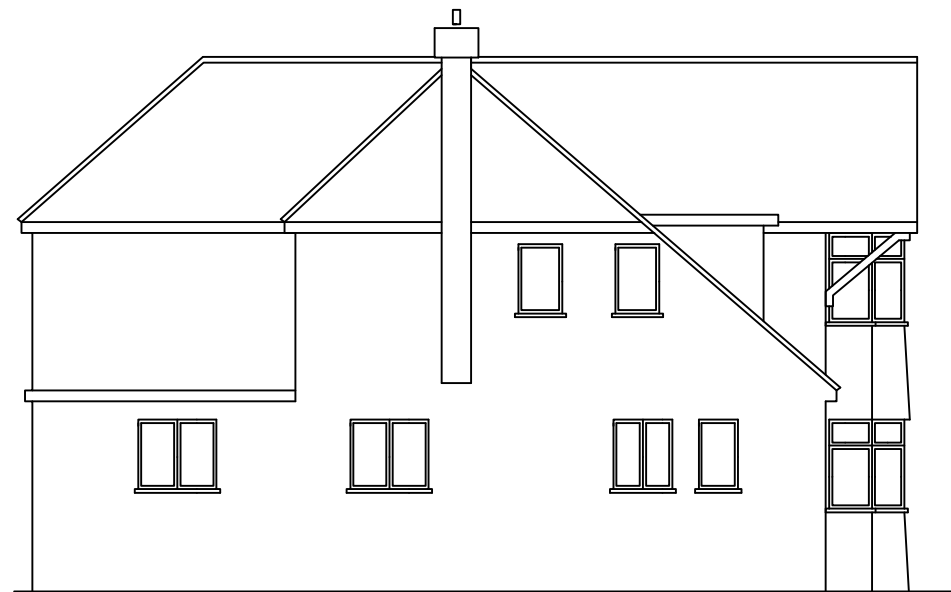

EXISTING SIDE ELEVATION

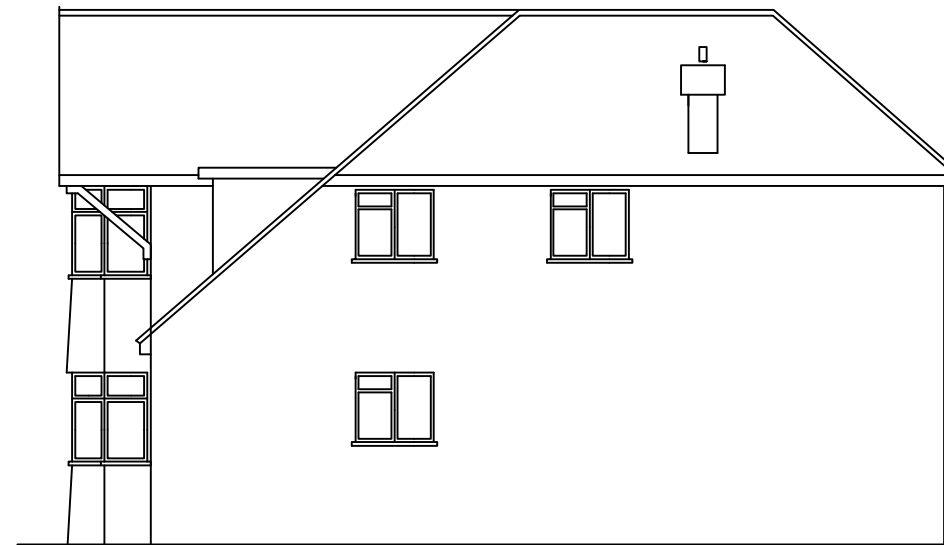

EXISTING SIDE ELEVATION

Notes

Rev	Date	Details	By
00	28/05/08	Revision 00	CE

Project: Roof Extension

Subject: Existing Elevations

Client: 69 NORTHAW ROAD EAST
CUFFLEY, HERTS EN6 4LY

Drawing N°: ELA/2 Rev: 00

A1 Scale: 1:100 Drawn By: CE Job No: 0015 Date: 28/05/08



ELA Design
Studio House
Delamare Road
Cheshunt
Herts
EN8 9TD
Tel:- 01992 - 634222
www.ela-design.co.uk