




Front elevation

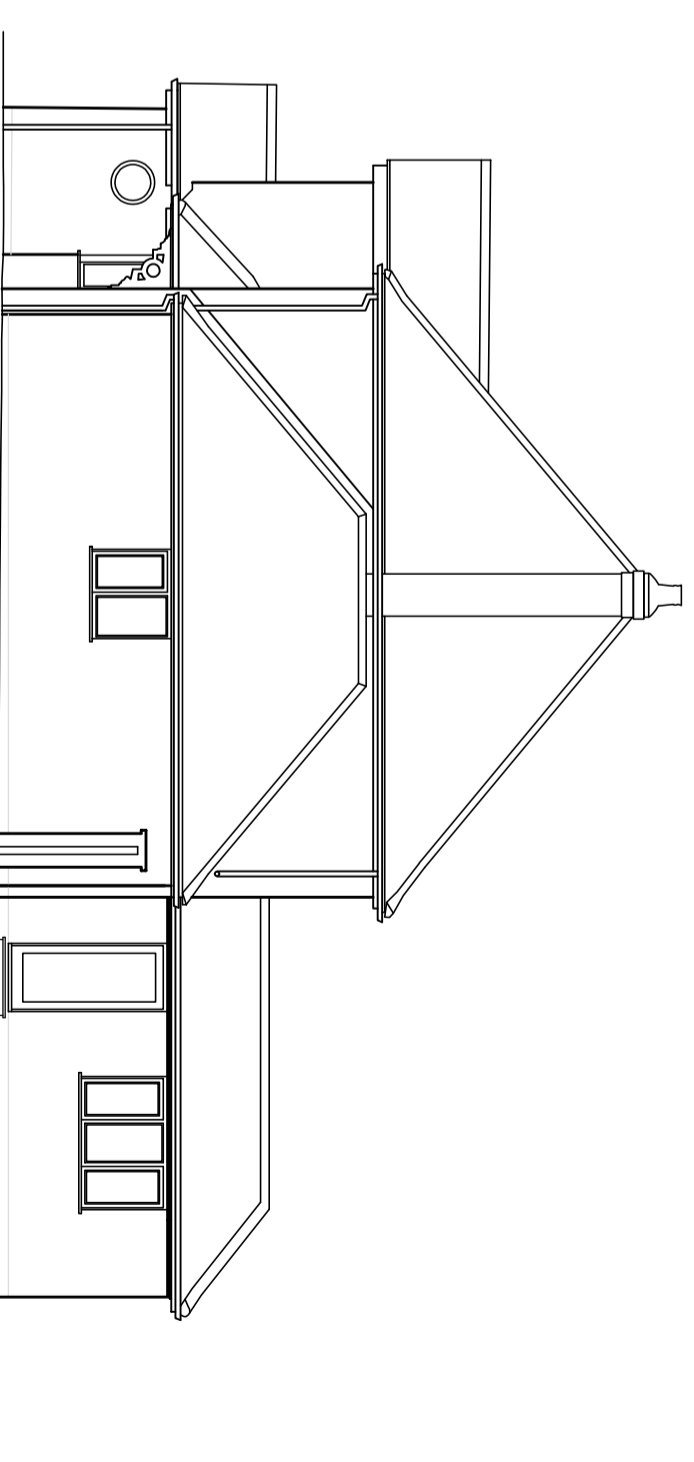


Side elevation

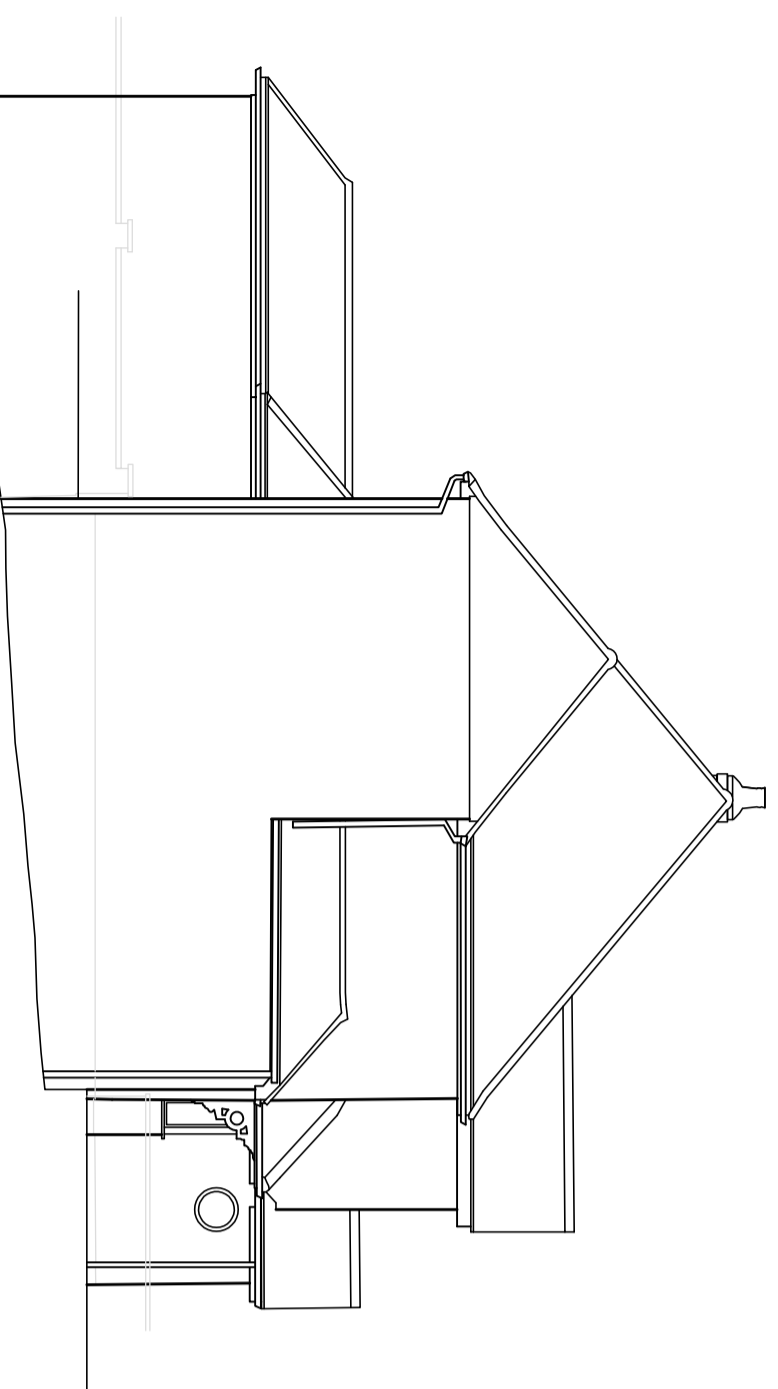

Side elevation

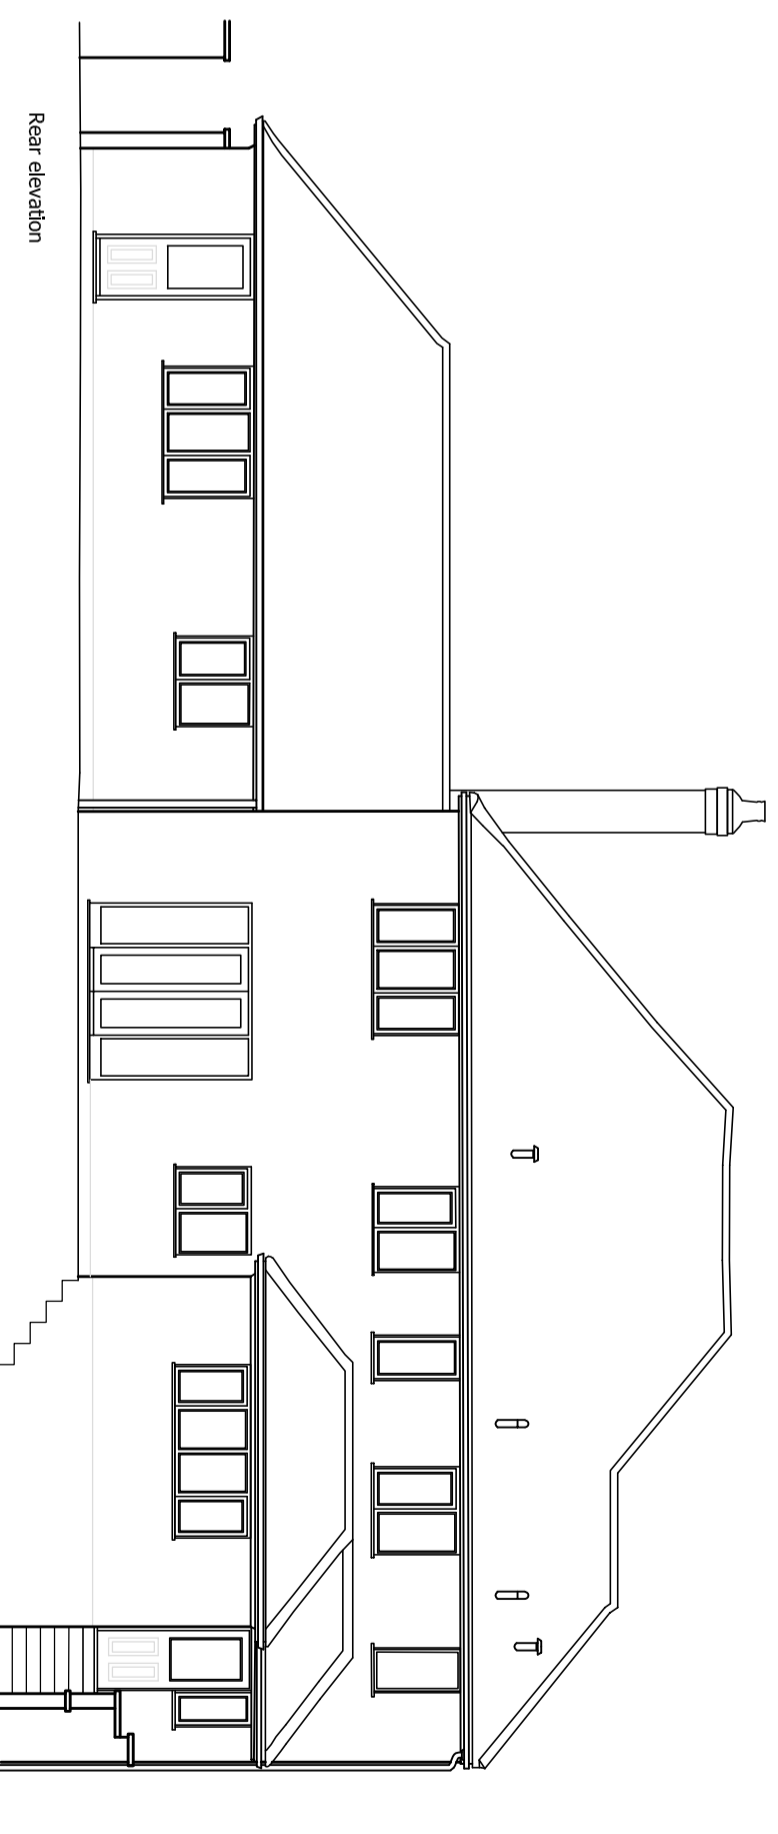

Rear elevation

 

1:100 Scale Bar

fulcrum design

Address Suite 7 Taxholme
Guildford Road, Bookham
Surrey KT23 4HB
Tel 01372 451425
Fax 01372 459620
Web www.fulcrumarchitects.co.uk
Email info@fulcrumarchitects.co.uk

Existing Elevations

Mr. Grabban
36 Vineyards Road, EN6 4PA.
Site Area Paper Size A2 Drawn by GS Date 09-07-20 Scale 1:100 Drawing No. 20-13-06