




Front elevation

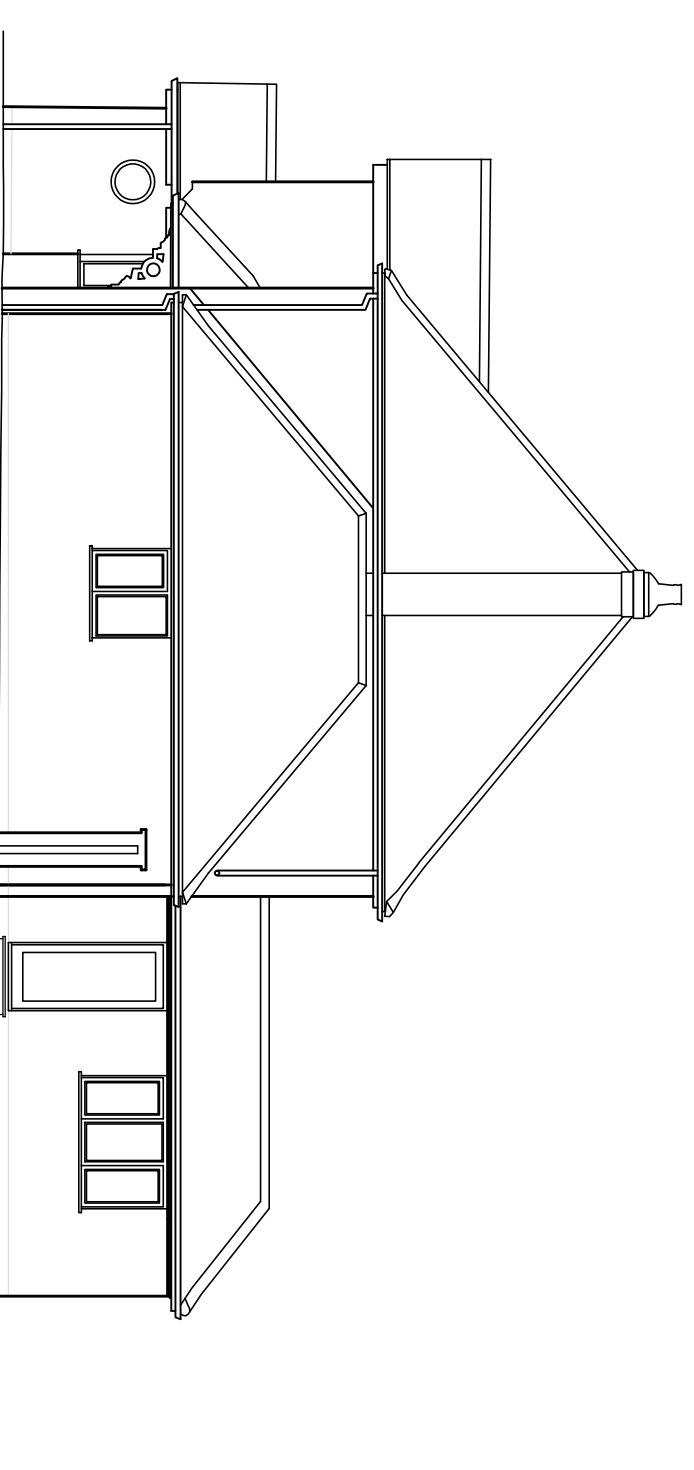

Side elevation

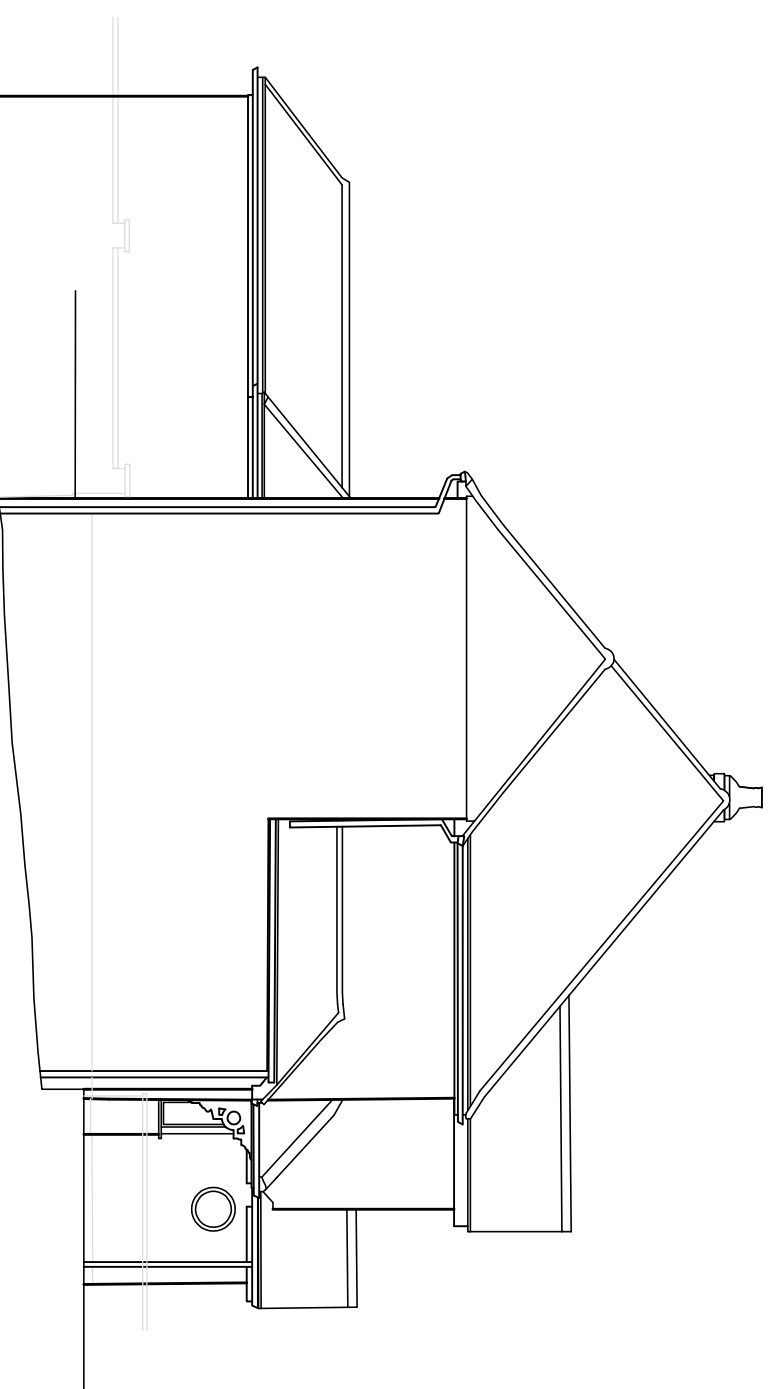

Side elevation

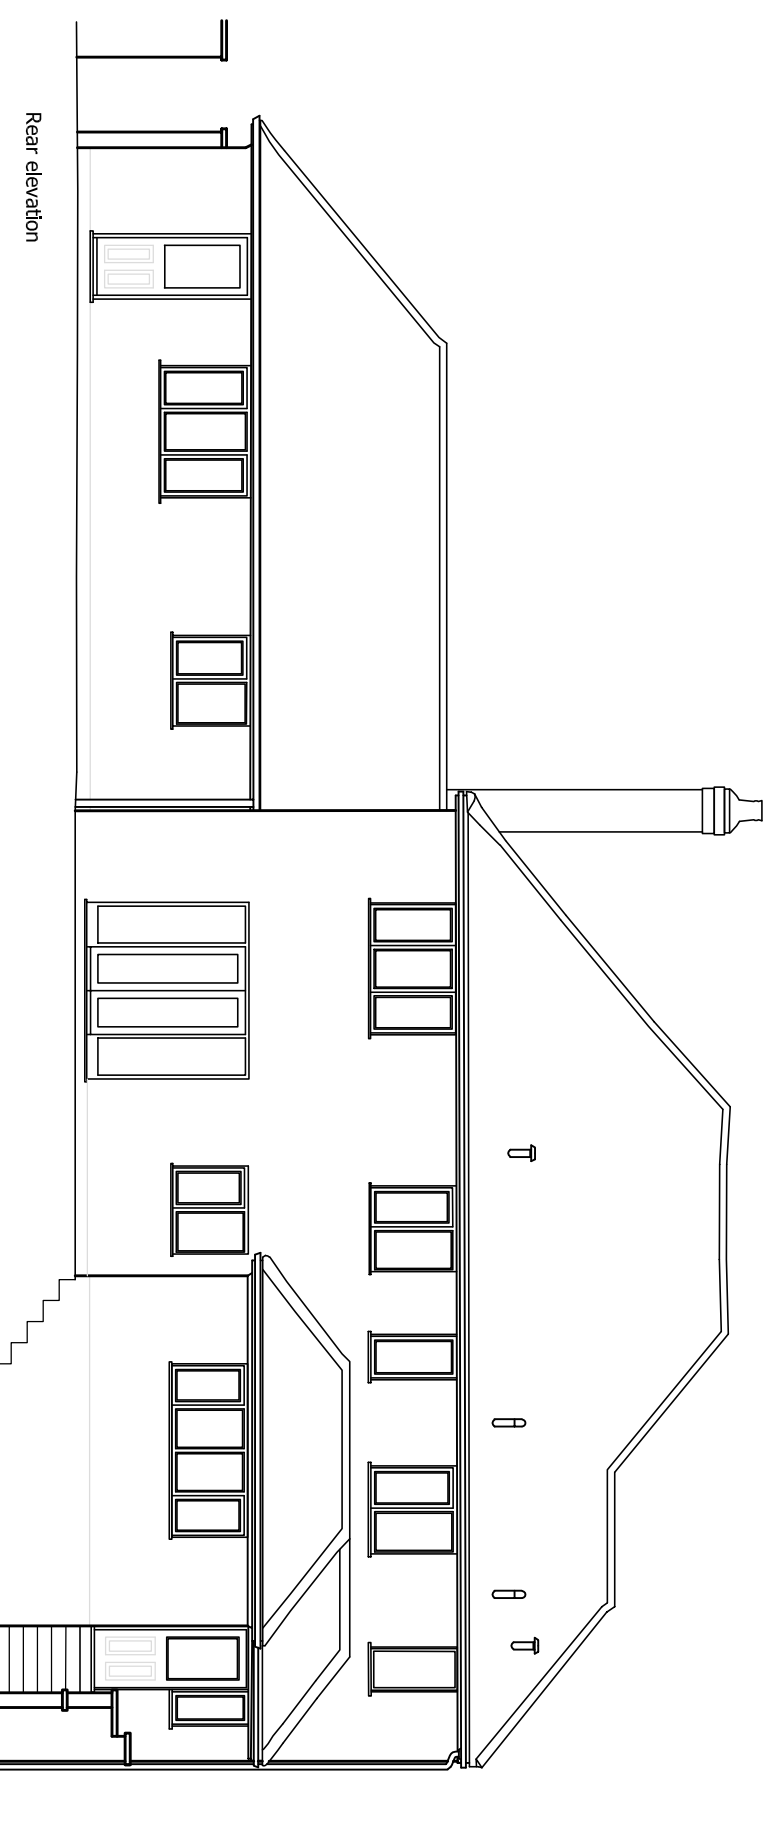

Rear elevation



1:100 Scale Bar

fulcrum design

Address Suite 7 Taxholme
 Guildford Road, Bookham
 Surrey KT23 4HB
 Tel 01372 451425
 Fax 01372 459620
 Web www.fulcrumarchitects.co.uk
 Email info@fulcrumarchitects.co.uk

Existing Elevations

Mr. Grabban
36 Vineyards Road, EN6 4PA.
 Site Area Paper Size A2 Drawn by GS Date 09-07-20 Scale 1:100 Drawing No. 20-13-06