



PLAN 8

EXISTING PLAN

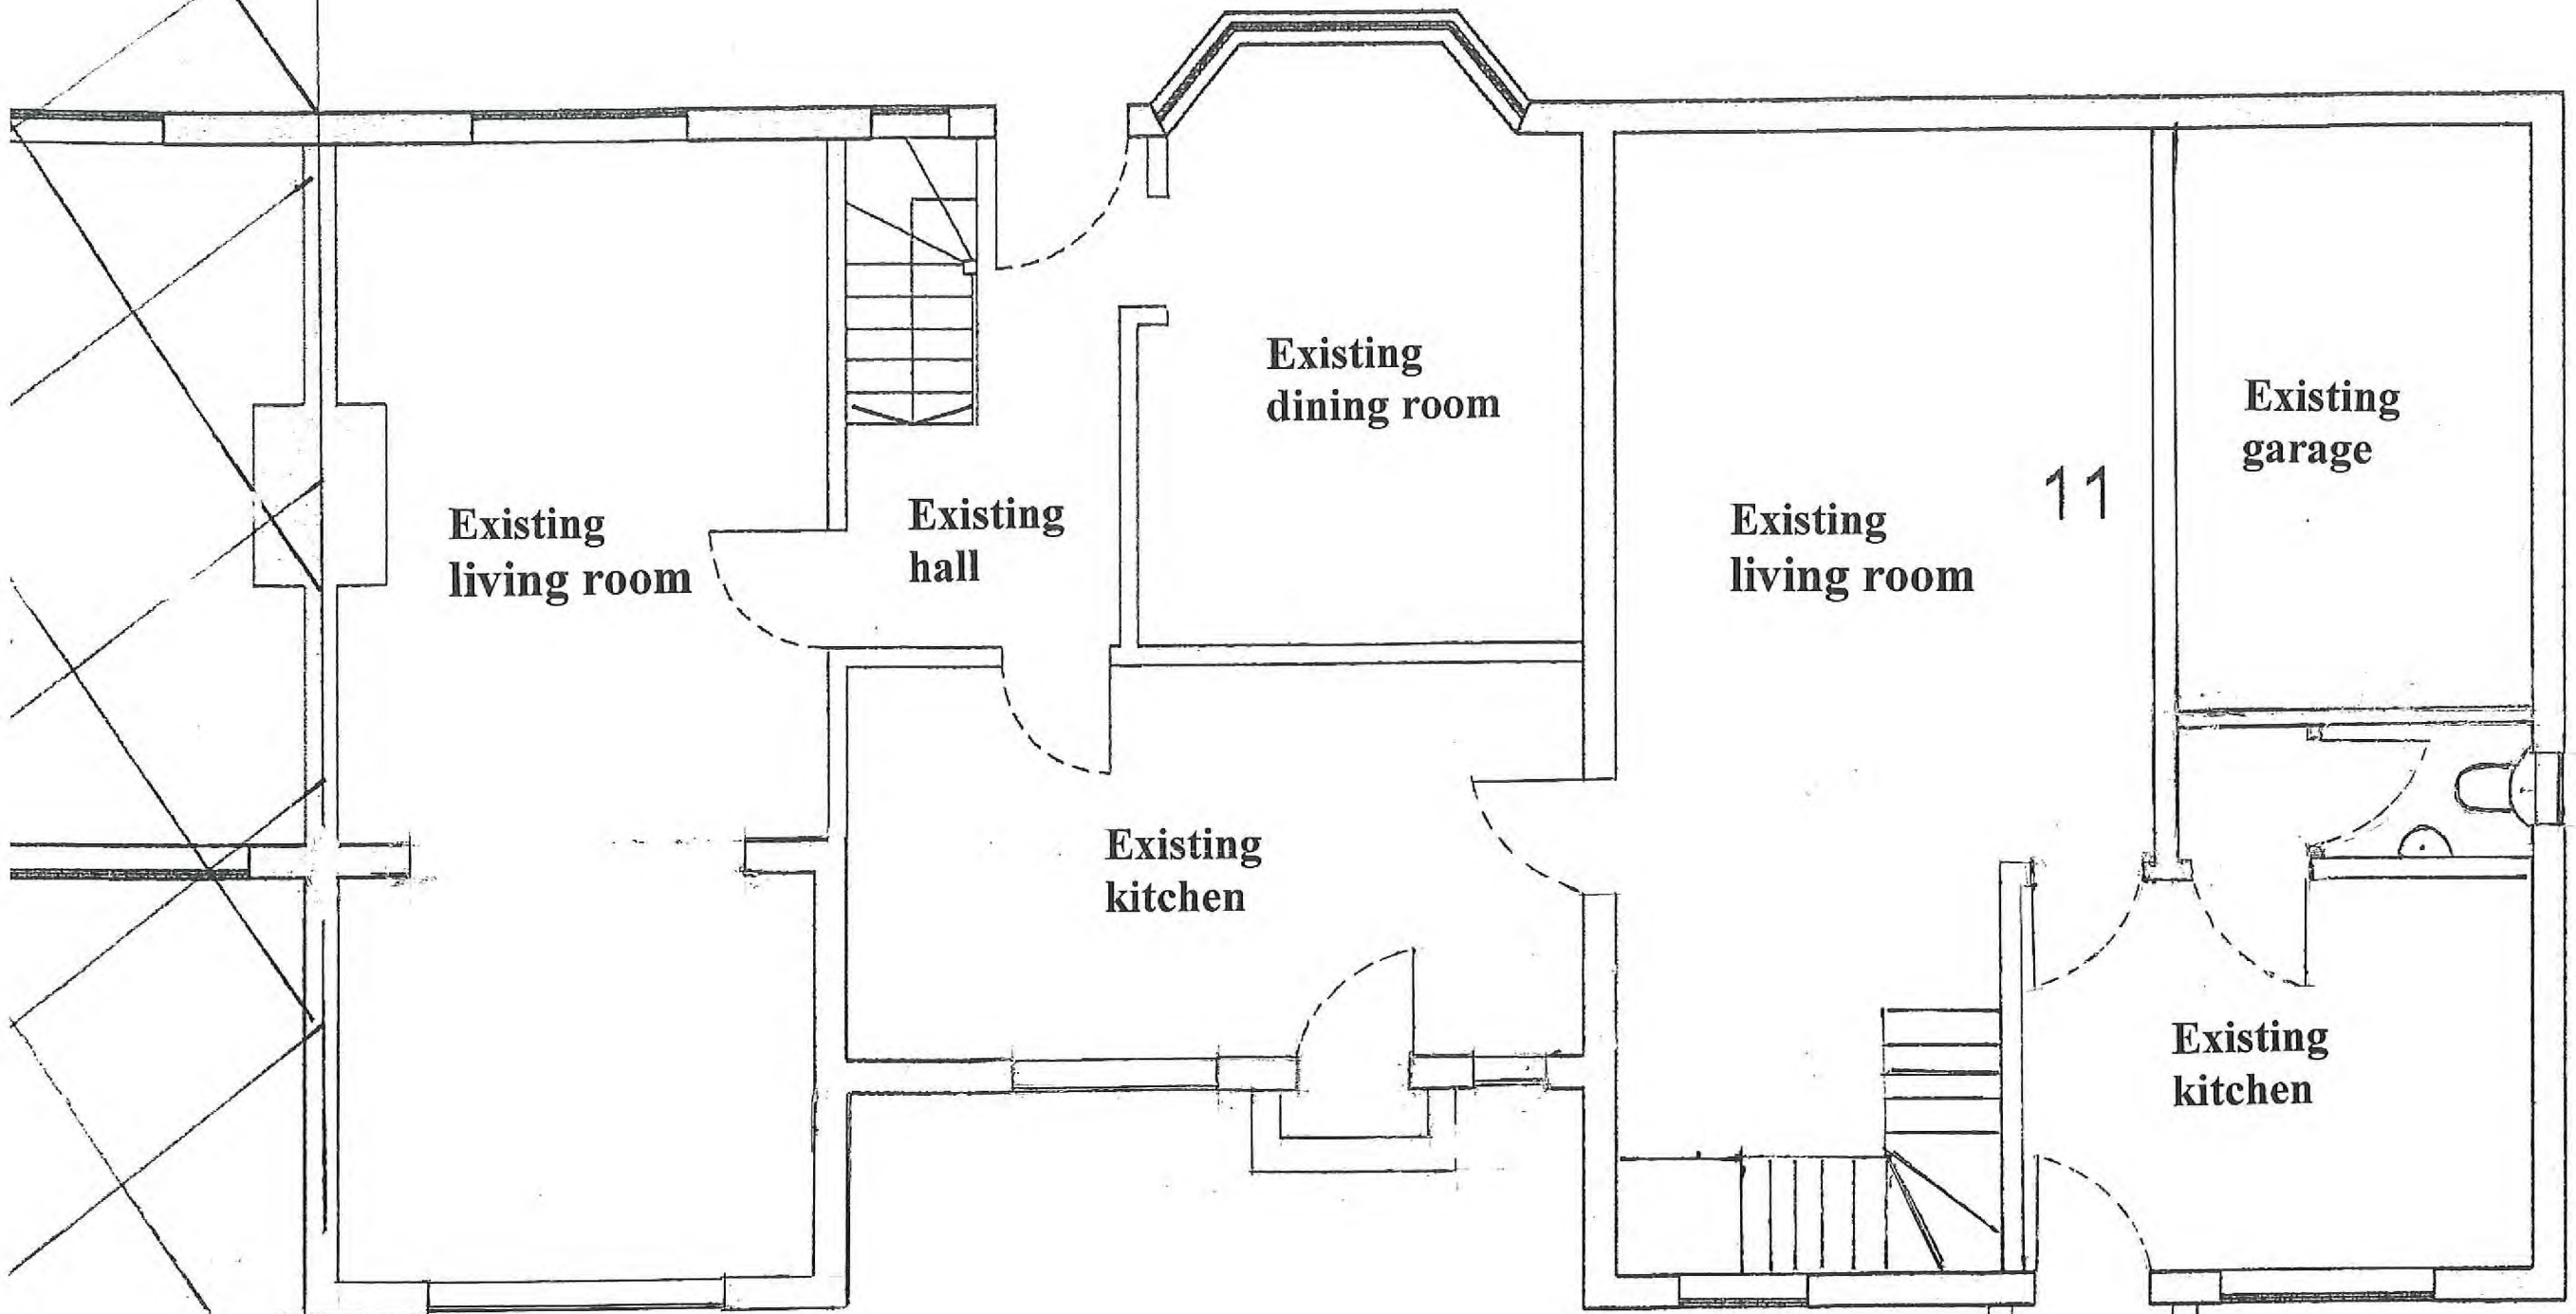

SCALE 1:50 at A3

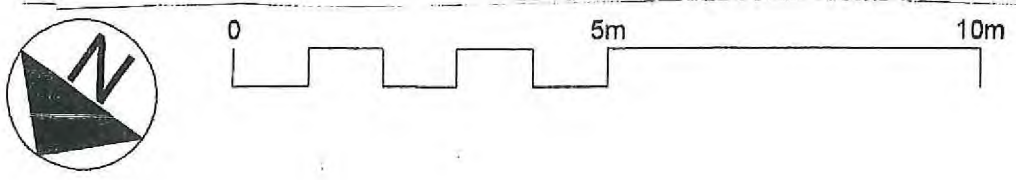

11 HOOK LANE
Northaw Park
Potters Bar
Herts, EN6 4DA
G. WINTER
GROUND FLOOR PLAN