


GROUND FLOOR PLAN

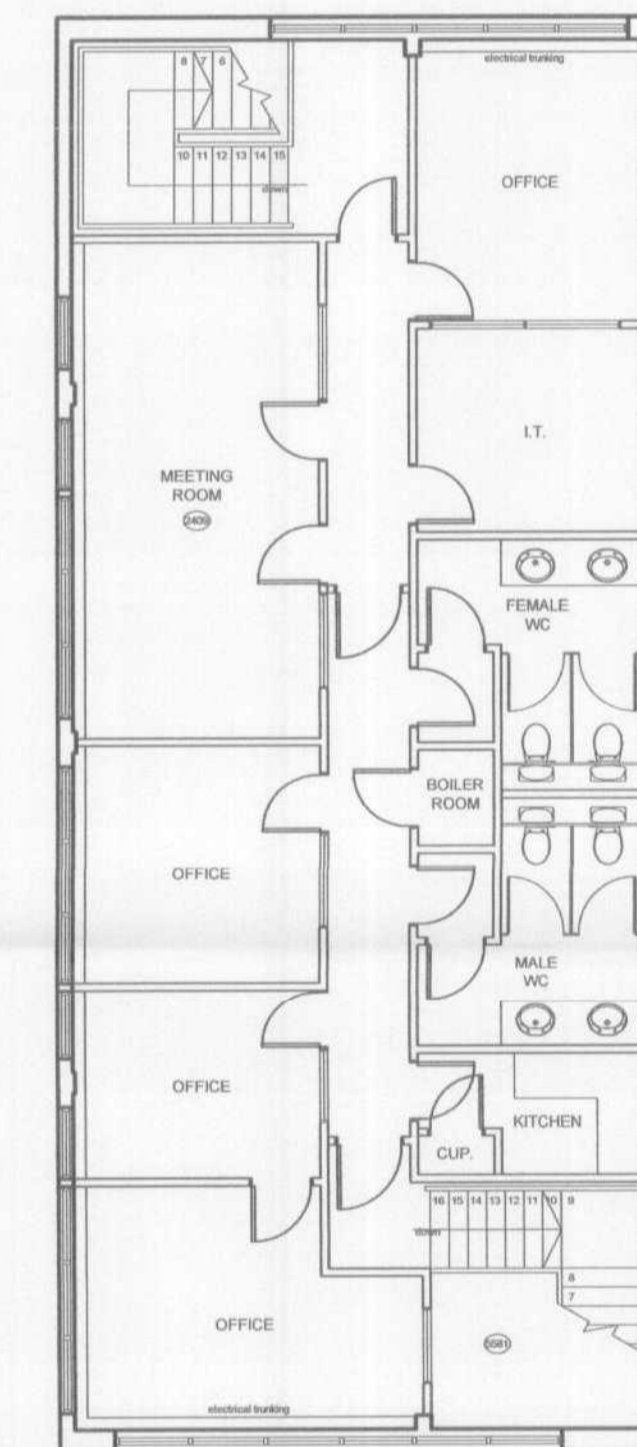


FIRST FLOOR PLAN

WELWYN HATFIELD  
PLANNING  
OFFICE COPY  
31 JUL 2007  
No: 54/07/11/13/FP

Rev	Date	Details
A	July 07	Drawing updated

Drawn CGH	Client Waters Group status PLANNING
Drawn CGH	Checked MRW

Project Showroom and Aftersales Facility Comet Way Hatfield	Incorporating Gooch Webster 9 Marylebone Lane, London, W1U 1HL Tel: 020 7935 4499 Fax: 020 7409 3124 Job No. R29389 Drawing No. 002 rev A
Title Dual Franchise Proposal Existing Floor Plans	Scale 1:100@A1
	Date 14-06-05

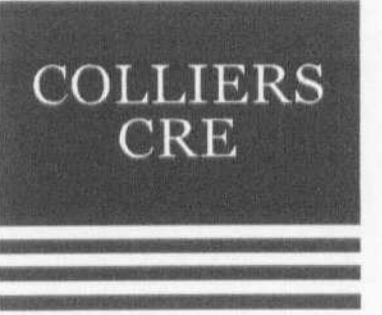

Do not scale and repeat dimensions only. All dimensions to be verified on site prior to the commencement of any work or the production of any shop drawing. All discrepancies to be reported to the Contract Administrator. This drawing is to be read in conjunction with all related Architectural and Engineering drawings and any other relevant information. This drawing is copyright.