




Roof Plan

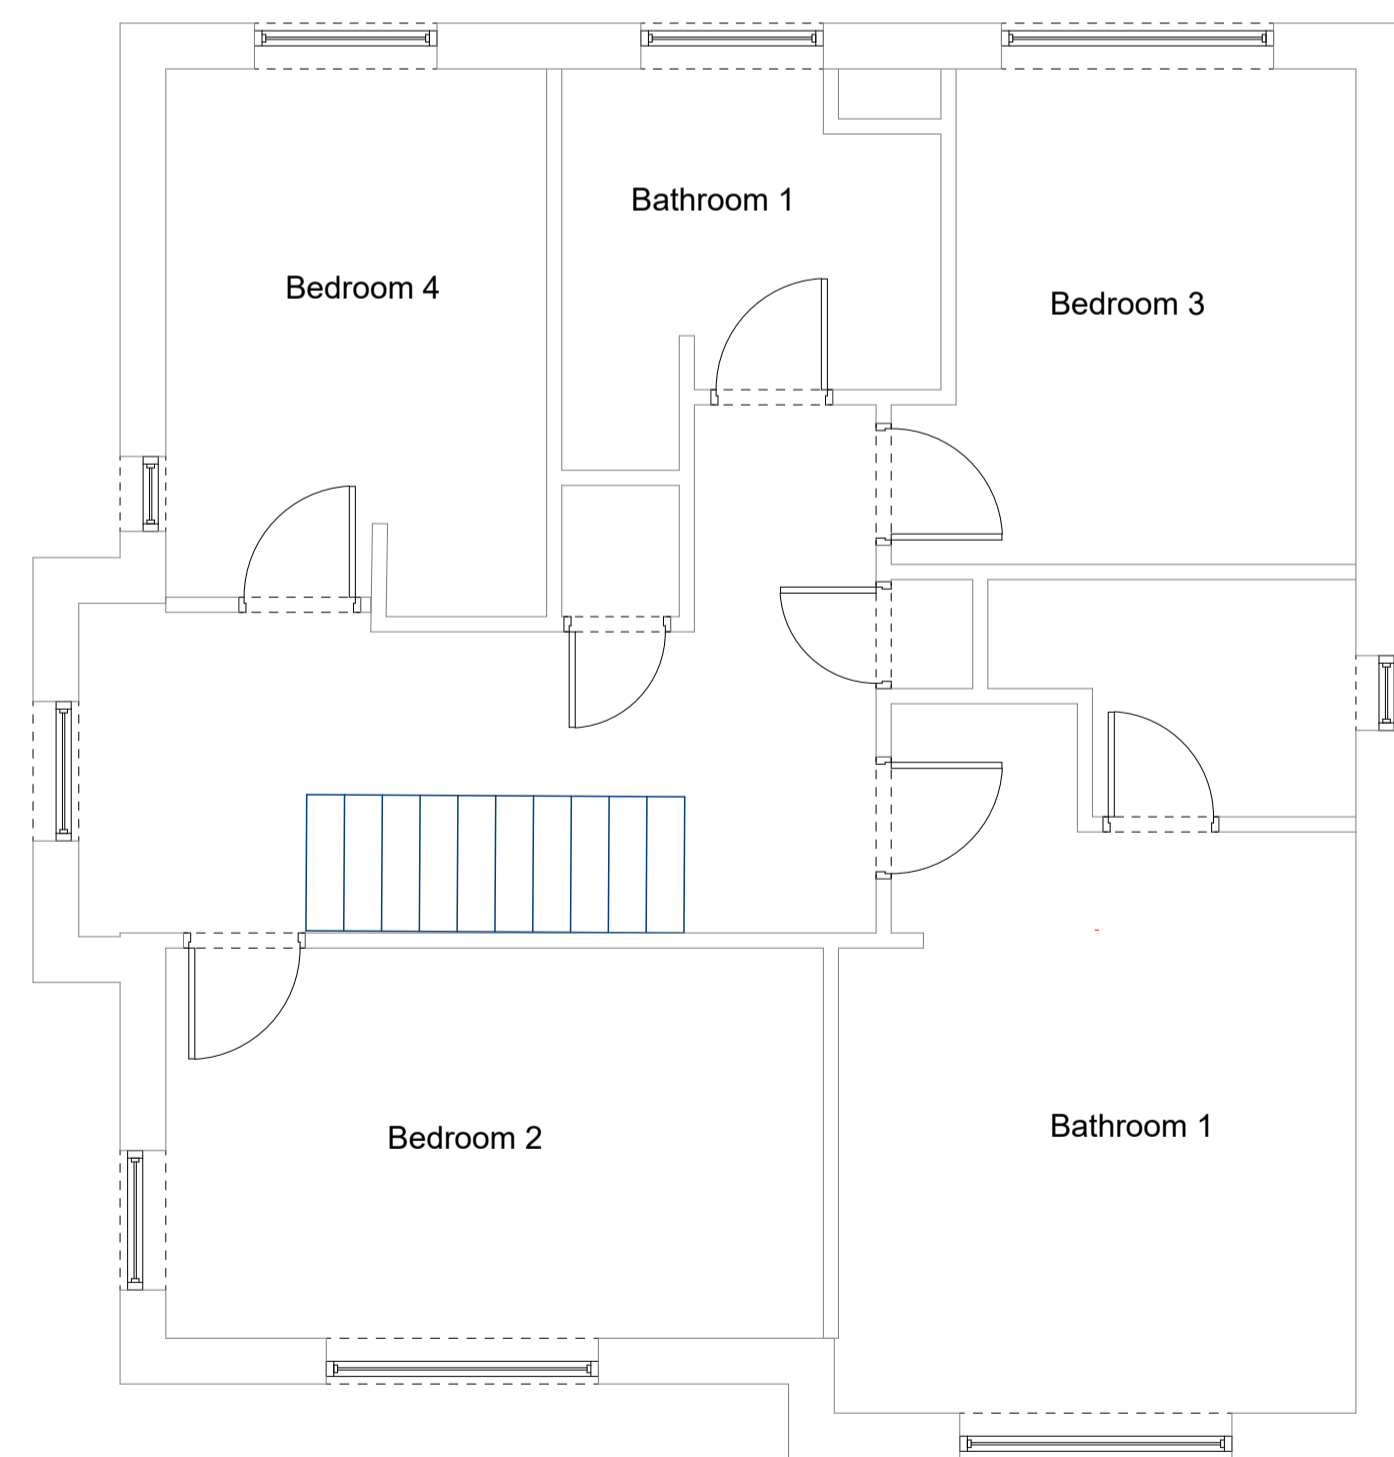

First Floor Plan

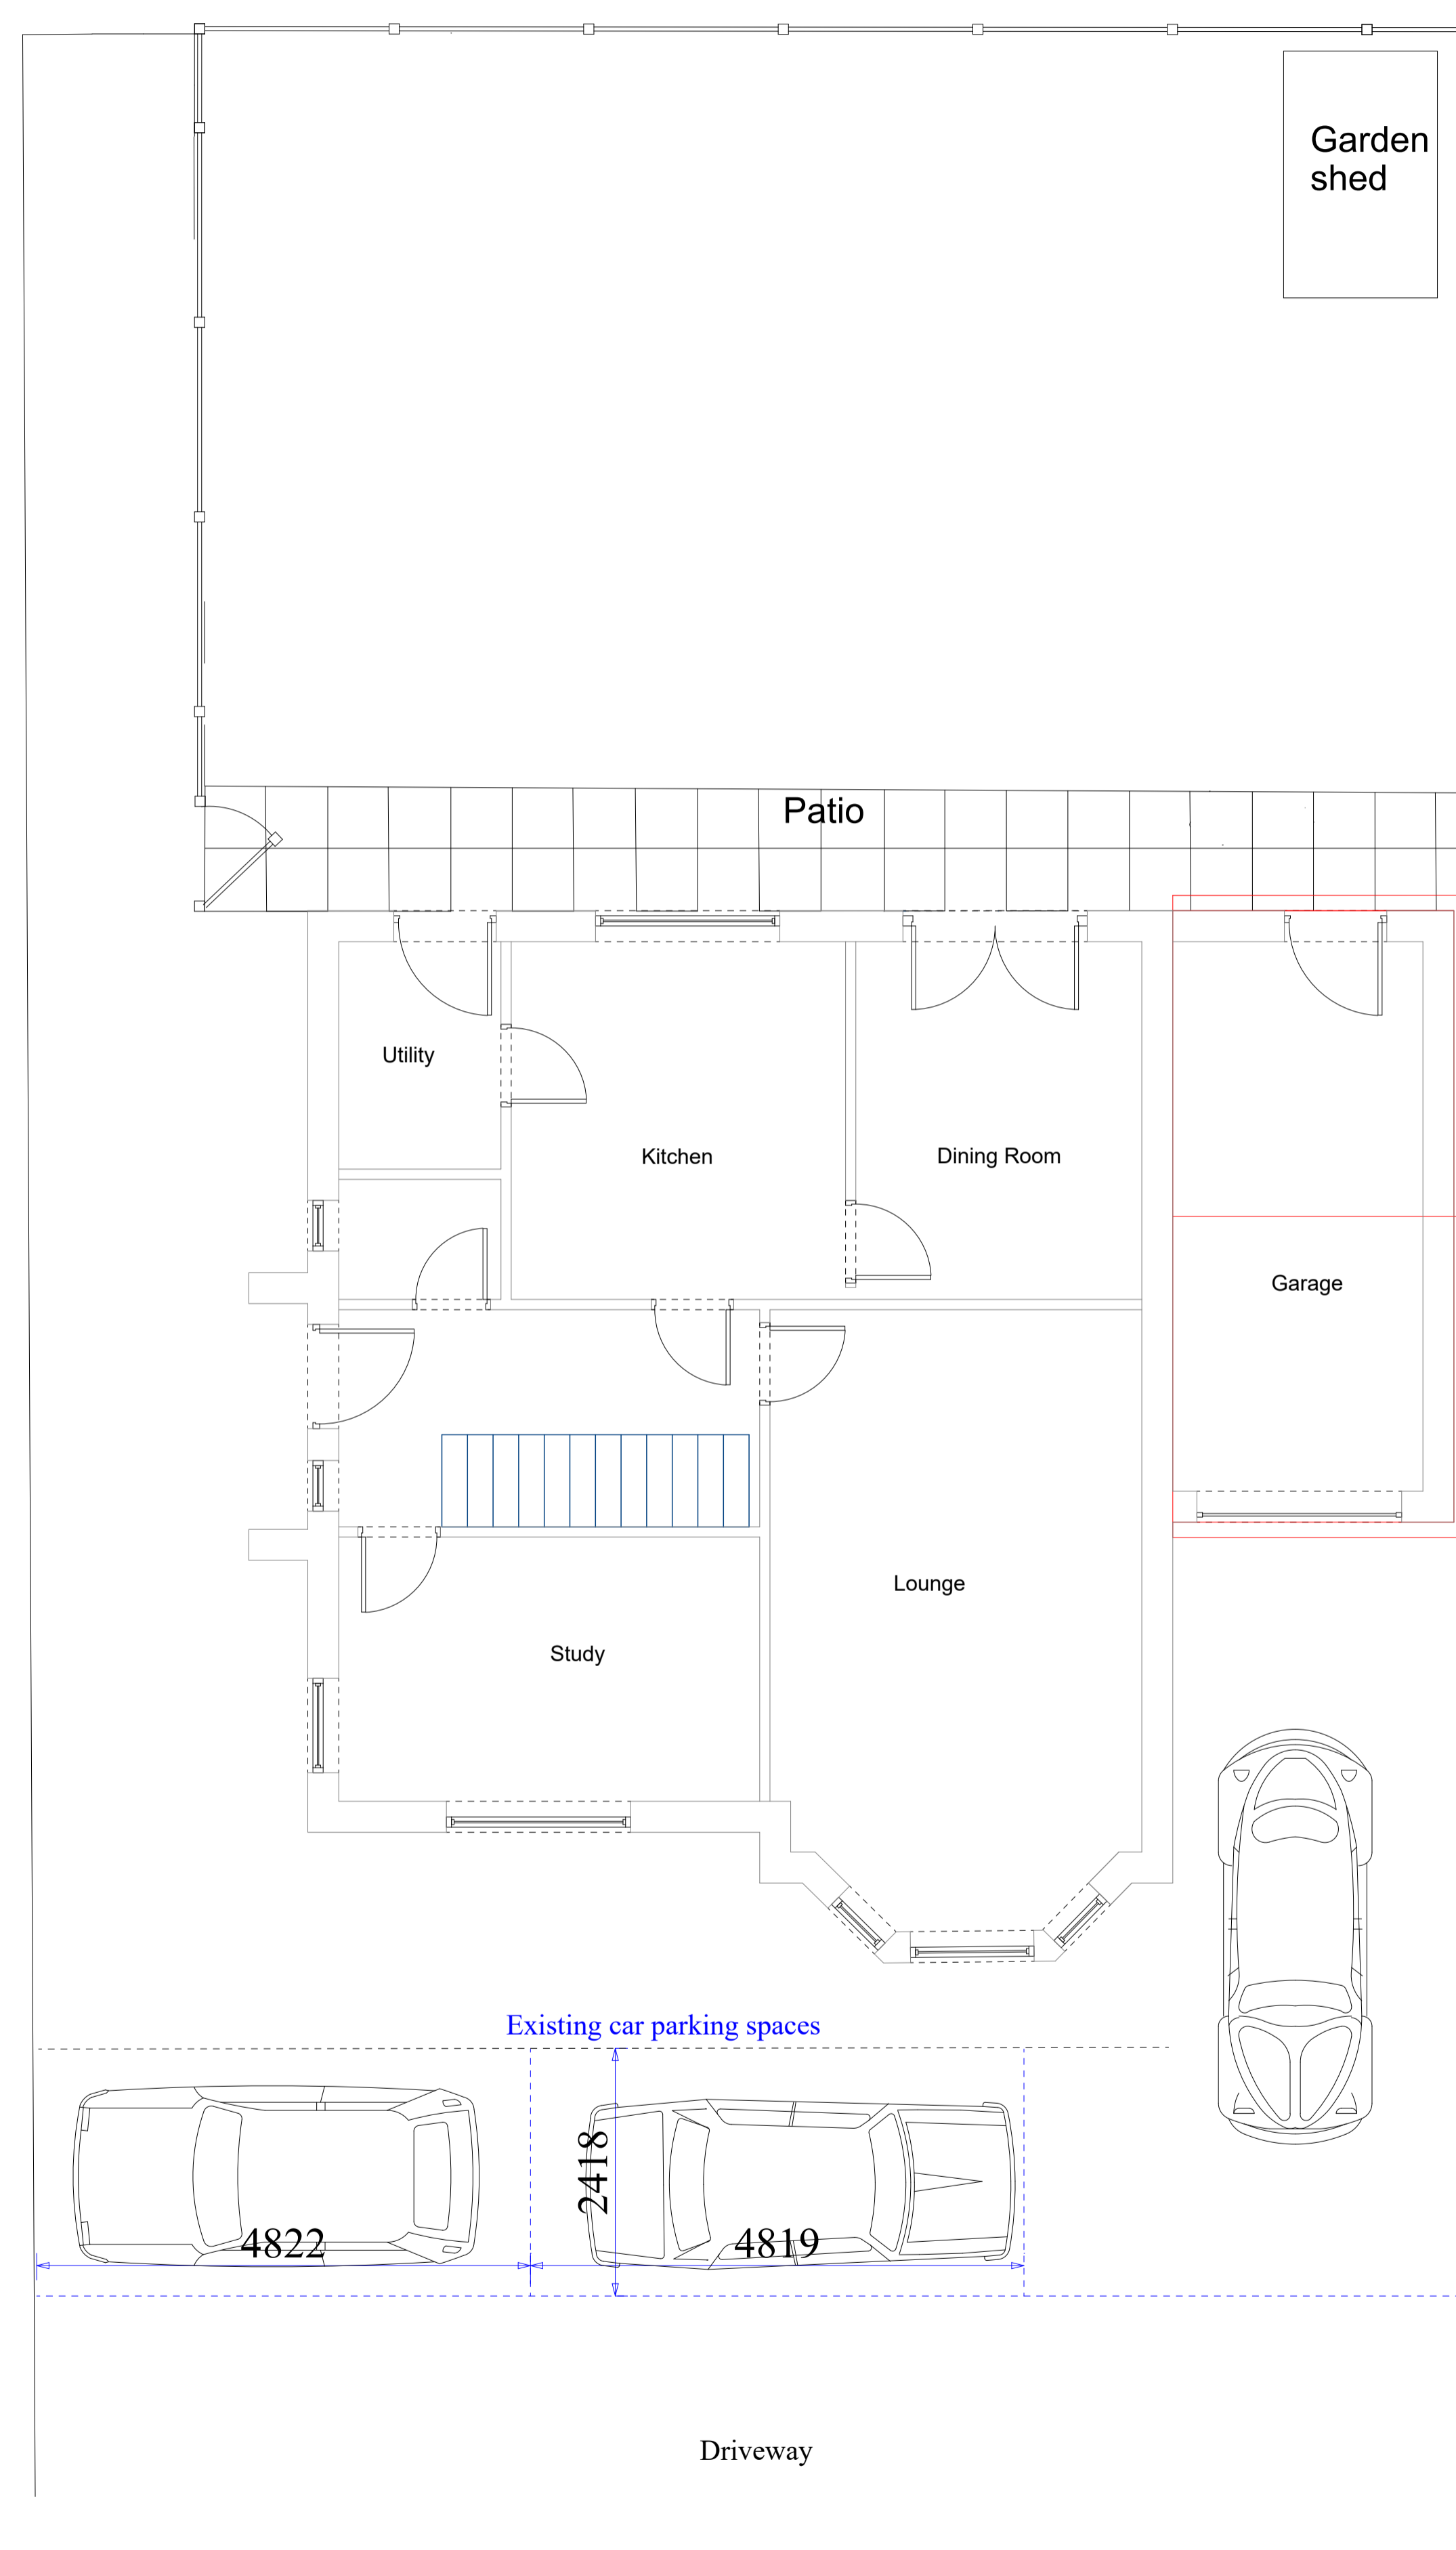

Ground Floor Plan

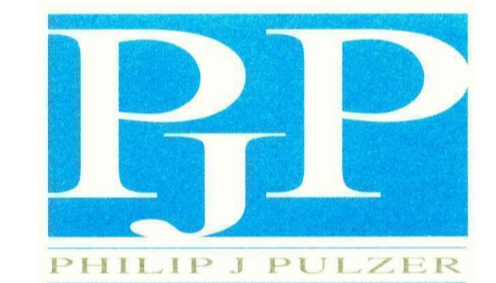

Philip J Pulzer

Change of use

151 Campion Road
Hatfield
AL10 9FL

Client
Miss Sasha Wood
Drawing No. 151 /1
Existing Floor Plans

Date 15th Feb 2019 Scale 1:50

Drawn by
Phil Pulzer

Page Size - A1



29 Brecken Close
St Albans
Herts
AL4 9LF