

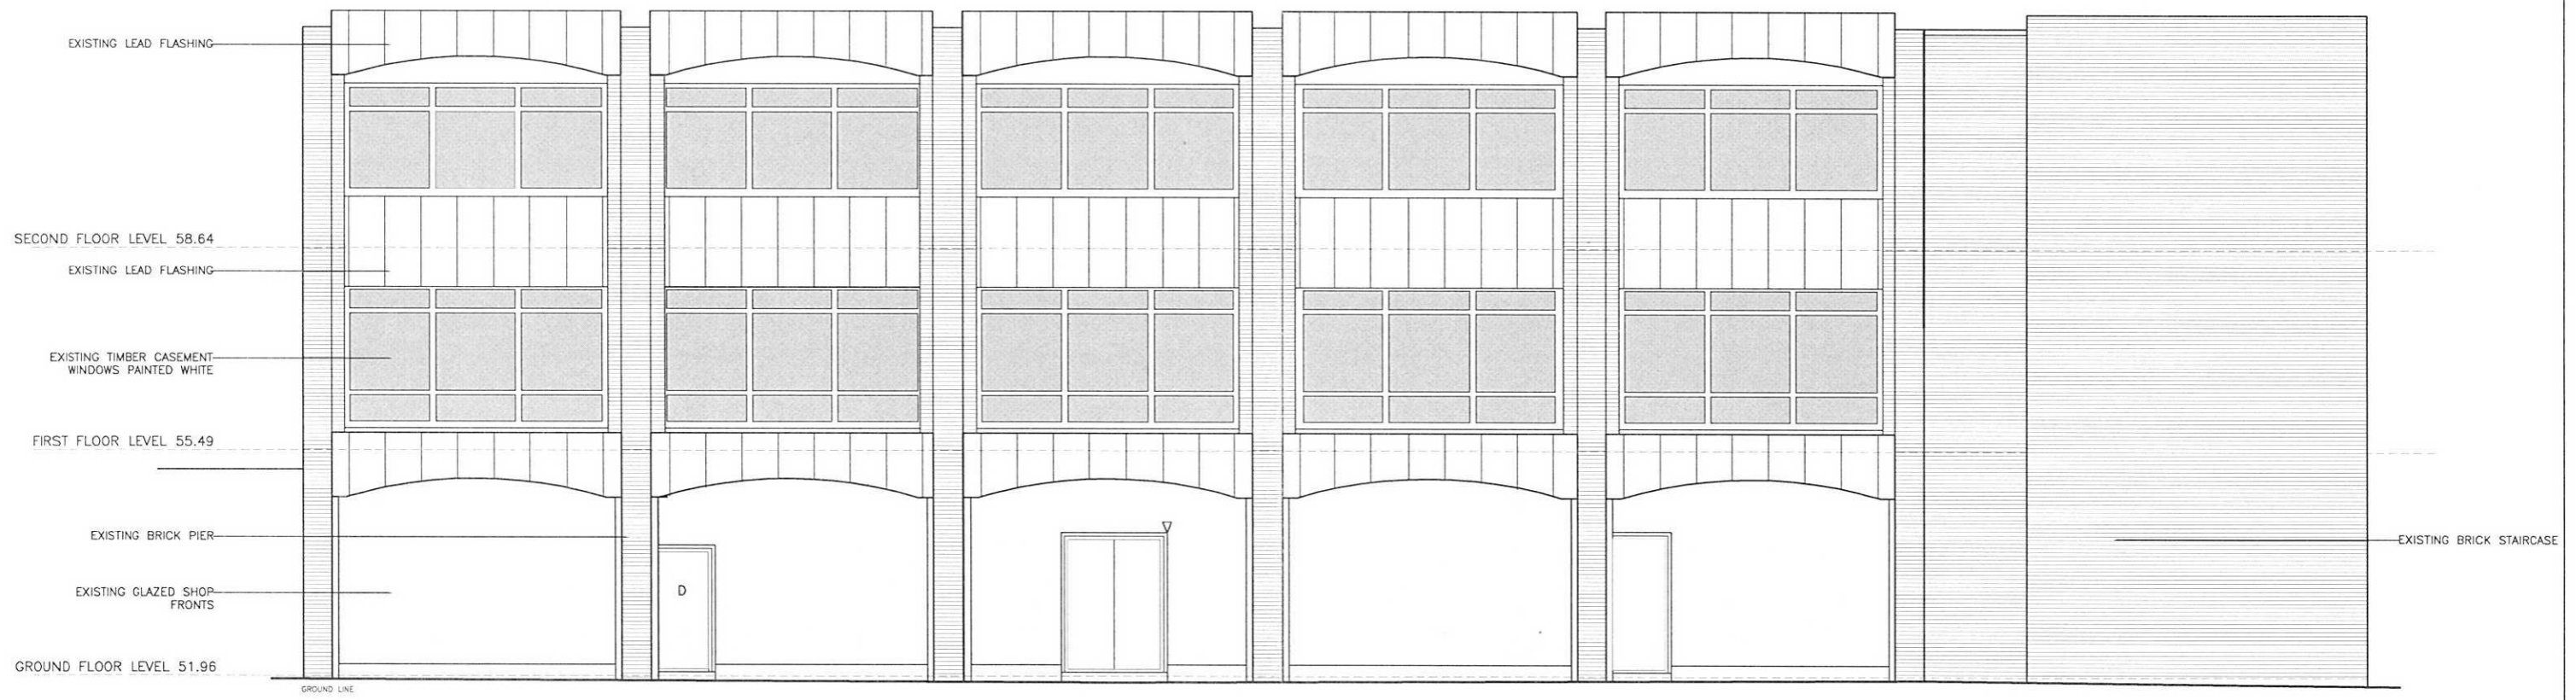


ALL DIMENSIONS MUST BE CHECKED ON SITE ANY INCONSISTENCIES MUST BE REPORTED BACK TO THE ARCHITECT.

THIS DRAWING AND ANY DESIGNS INDICATED THEREON ARE THE COPYRIGHT OF BROOKS / MURRAY ARCHITECTS. ALL RIGHTS ARE RESERVED. NO PART OF THIS WORK MAY BE PRODUCED WITHOUT PRIOR PERMISSION IN WRITING FROM BROOKS / MURRAY ARCHITECTS.

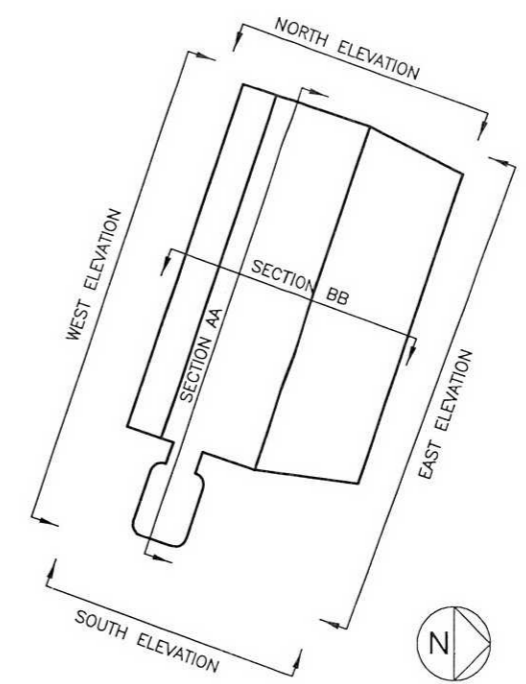

WEST ELEVATION

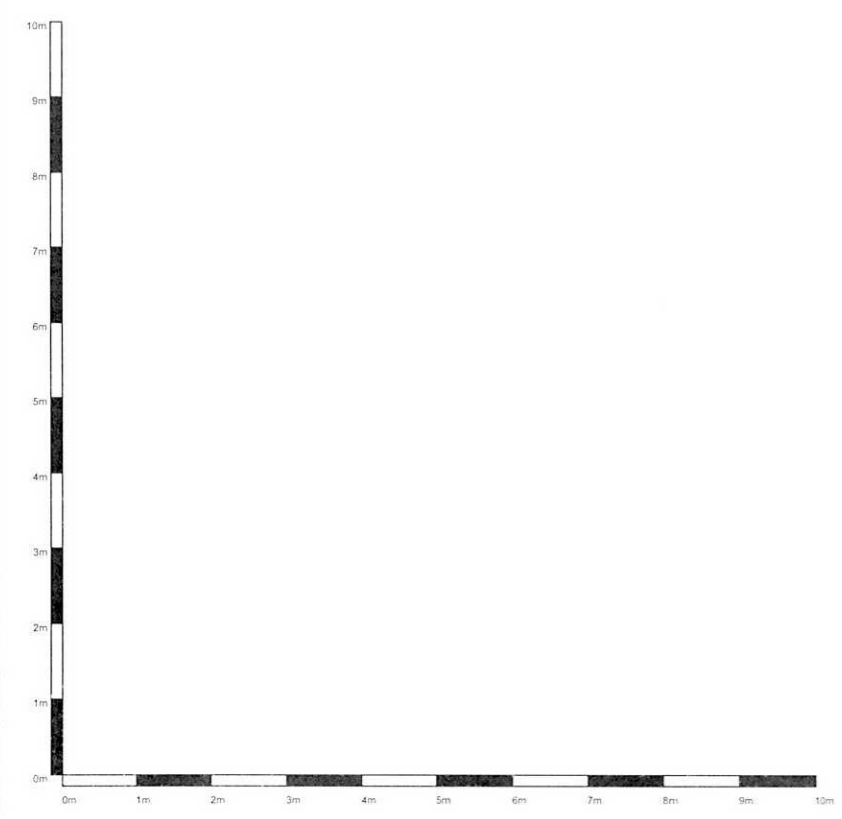

Rev A - 08.03.12 - Drawing label amended

CLIENT: GASCOYNE CECIL ESTATES
JOB: York House Hatfield
DATE: DEC 11 SCALE: 1:100
DRAWING TITLE: Existing Front Elevation Scale @ A3
DRAWING NUMBER: 581-11-011 A