


DRWG. No. 2

13 PARKHOUSE COURT AL10 9RQ (HATFIELD)

(ALL DIMENSIONS TO BE CHECKED ON SITE)

DRAWN BY MR. M. F. YU (R.I.B.A.) 17 WESTWARD WAY, KENTON, HARROW, MIDDLESEX, HA3 0SE. TEL. 020 8907 9328 DATE - JULY 2007

No: 06/07/1501/14
WELWYN HATFIELD
PLANNING
OFFICE COPY
12 OCT 2007

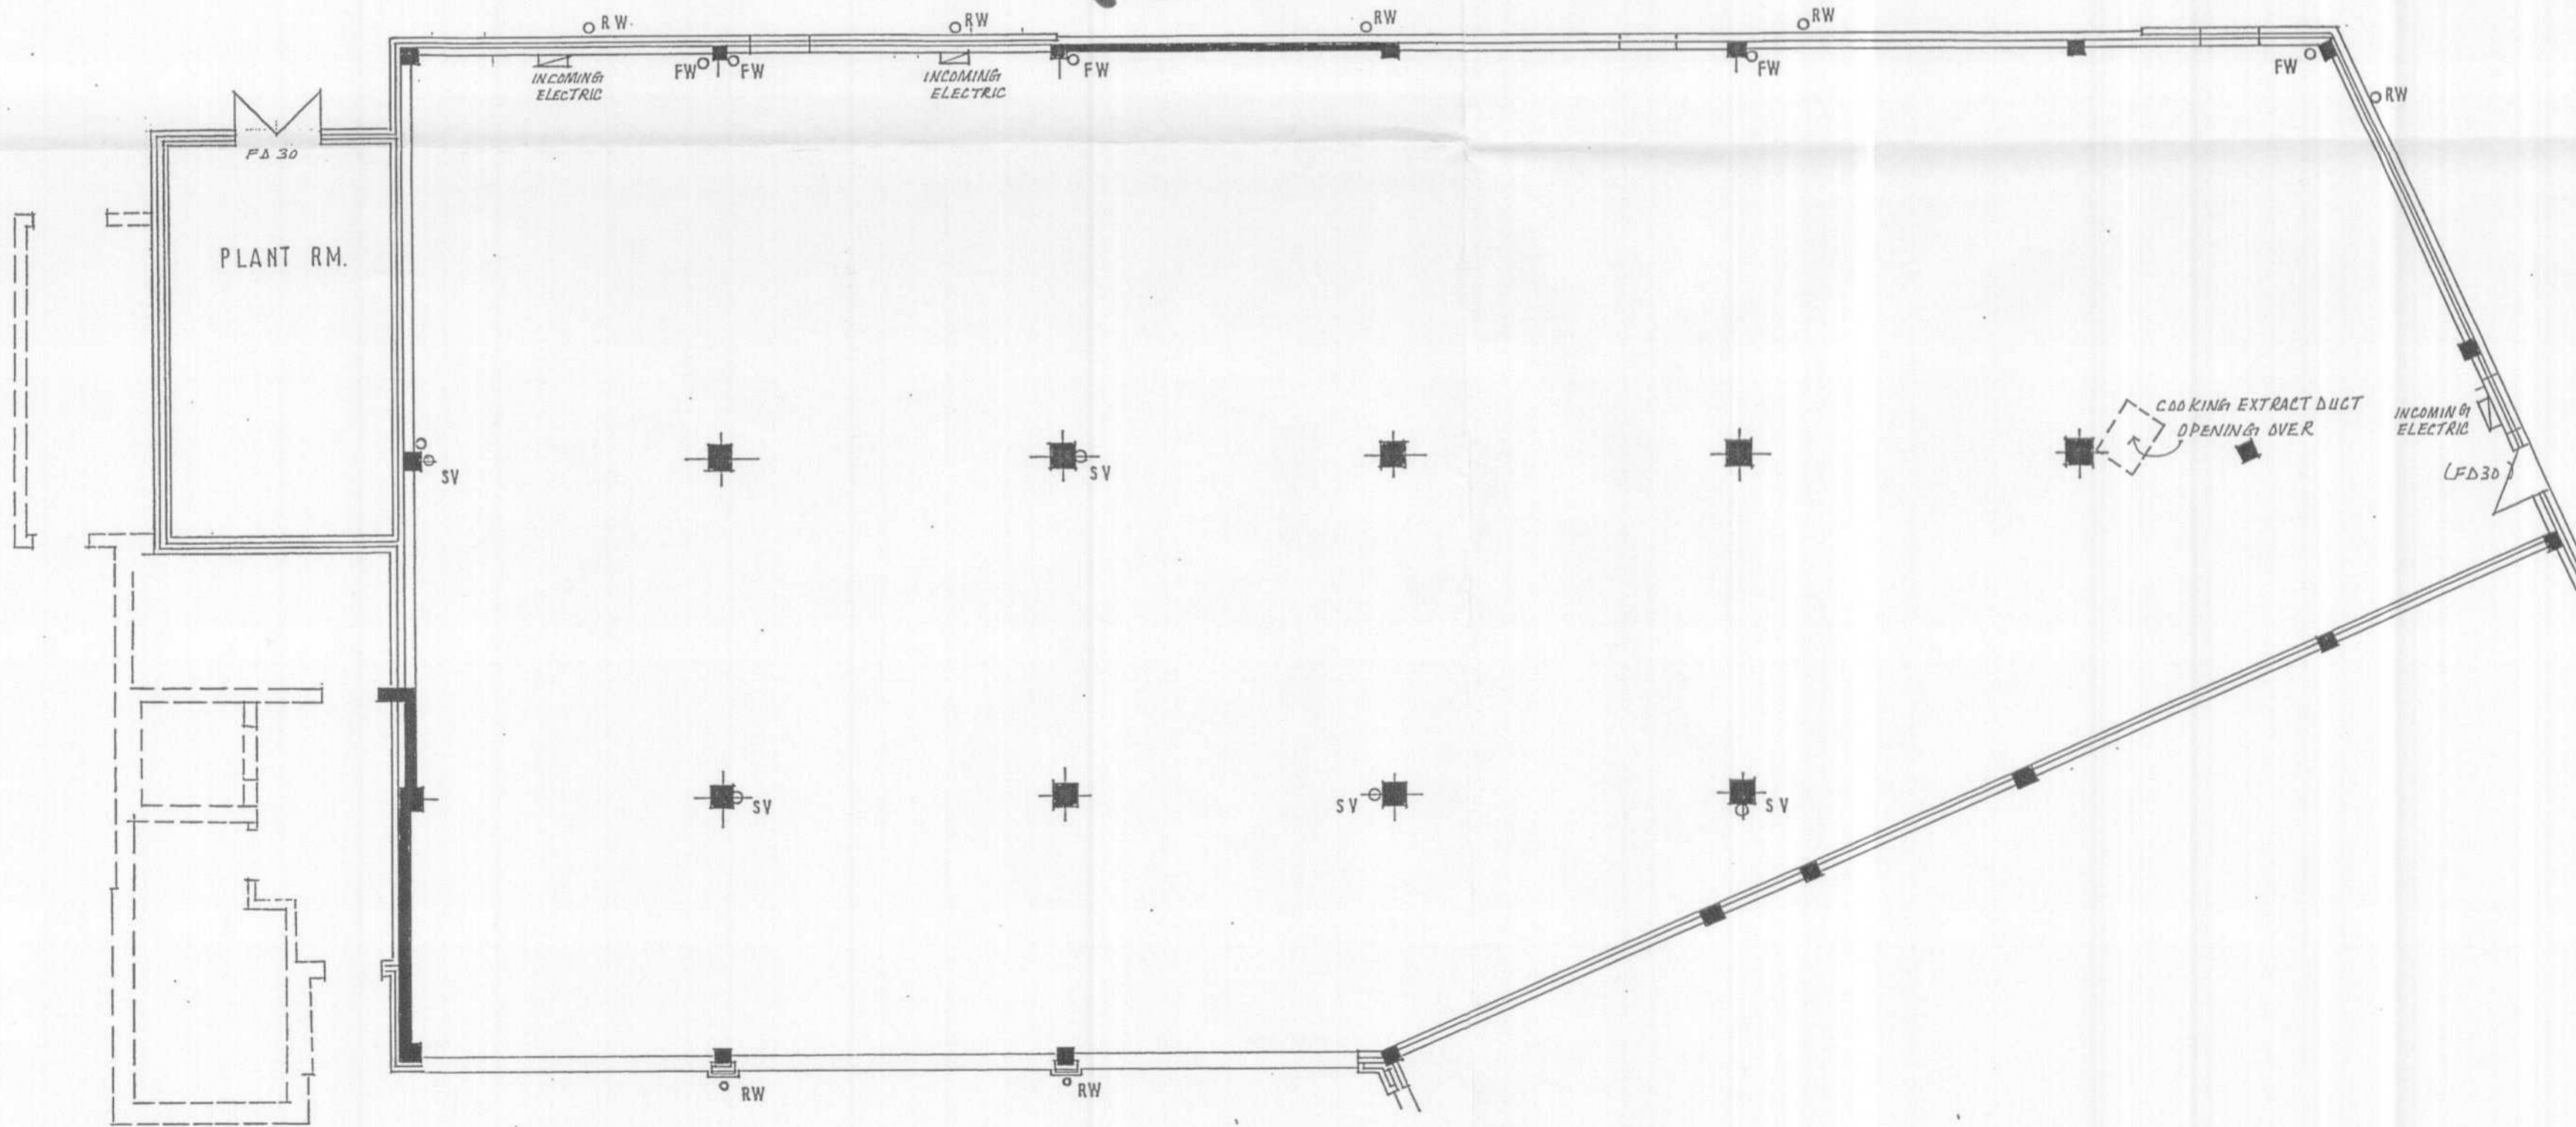

GROUND FLOOR PLAN (EXISTING)

1:100