
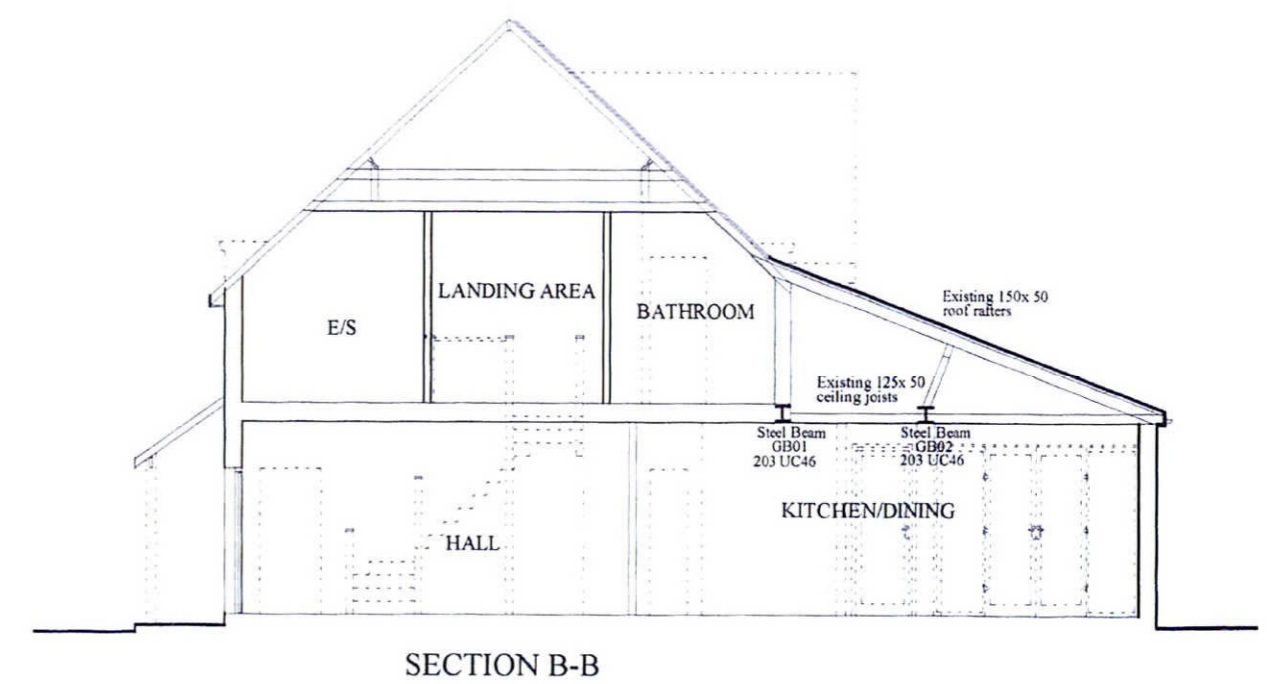
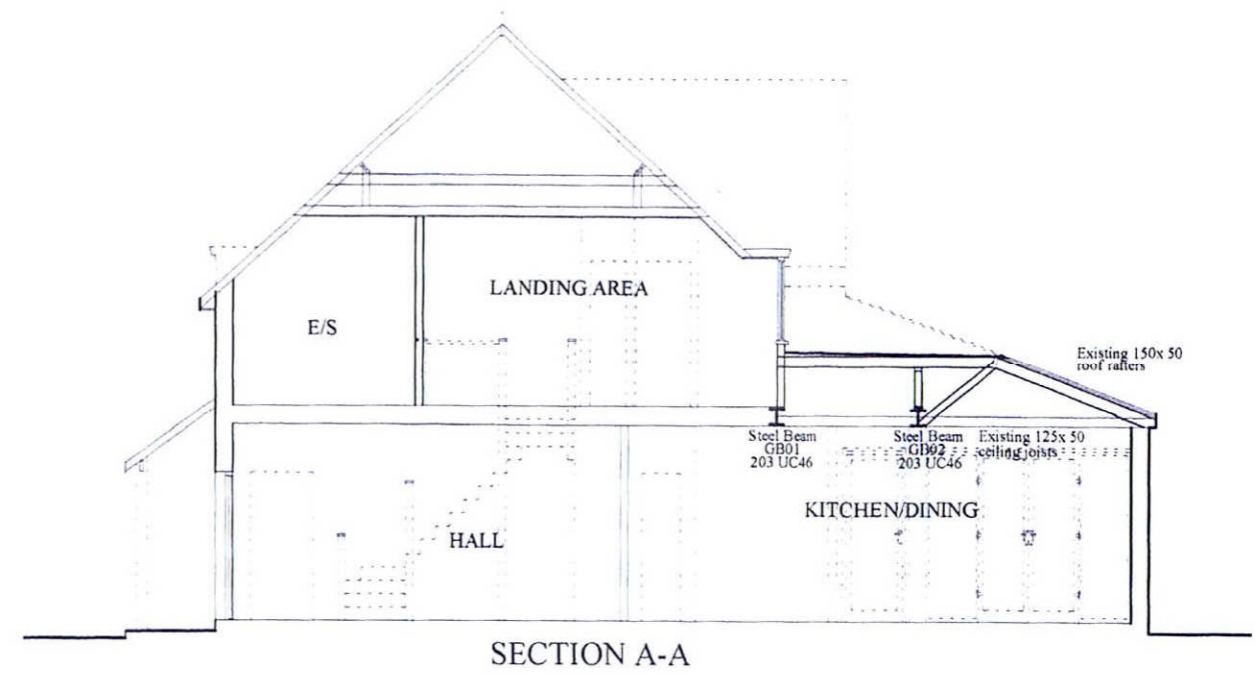


 EXTENSION

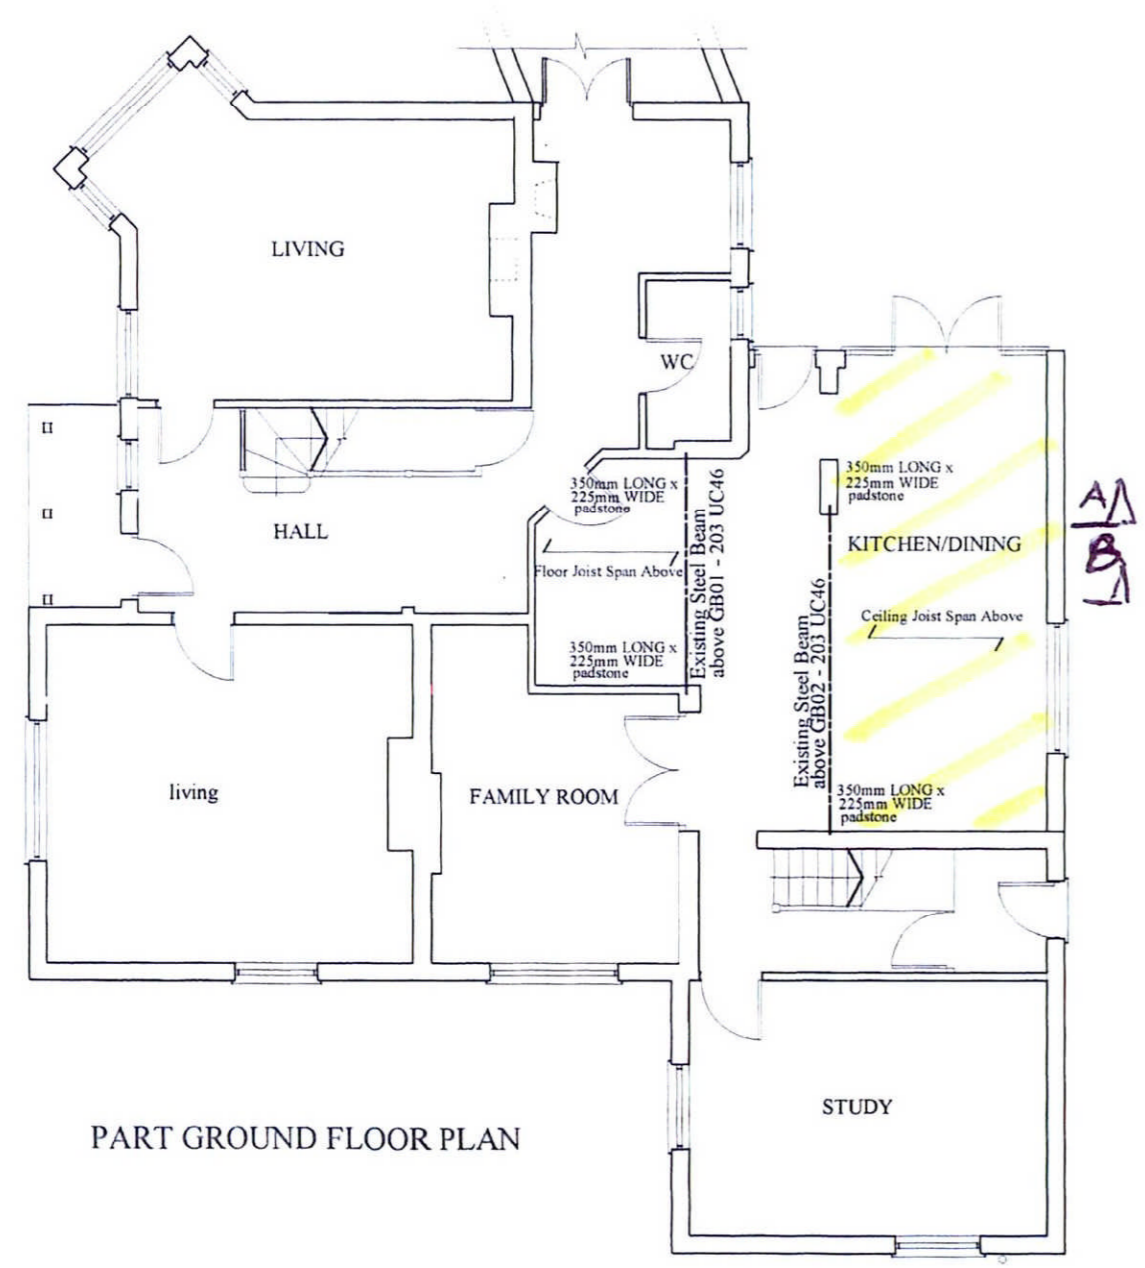

PART GROUND FLOOR PLAN

SECTION A-A

SECTION B-B



amendment	date	comment



mo associates  
 58 Camlet Way  
 Bamet  
 Hertfordshire EN4 0NS  
 T 020 8275 0611 F 020 8588 5995  
 E andreas@mo-associates.com

Job JUST HOUSE - COOPERS LANE EN6 4NJ  
 Title EXISTING  
 Drawn by ASO Date SEPTEMBER 2011  
 Scale 1:100 @ A3 Dwg No. 127A3 B 1.1