



Front Elevation



Side Elevation




Rear Elevation




Side Elevation


Notes:  
 Do NOT scale from this drawing.  
 Any discrepancies should be reported immediately  
 All dimensions should be checked on site prior to commencement of work  
 Site/Survey based on Ordnance Survey information provided by Prodat Systems Plc, (www.promap.co.uk)  
 Prodat does not guarantee that all past or current uses or features will be identified in the product  
 The product does not give details about the actual state or condition of the Site nor should it be used or taken to indicate or exclude actual suitability or unsuitability of the Site for any particular purpose, or relied upon for determining saleability or value, or used as a substitute for any physical investigation or inspection.

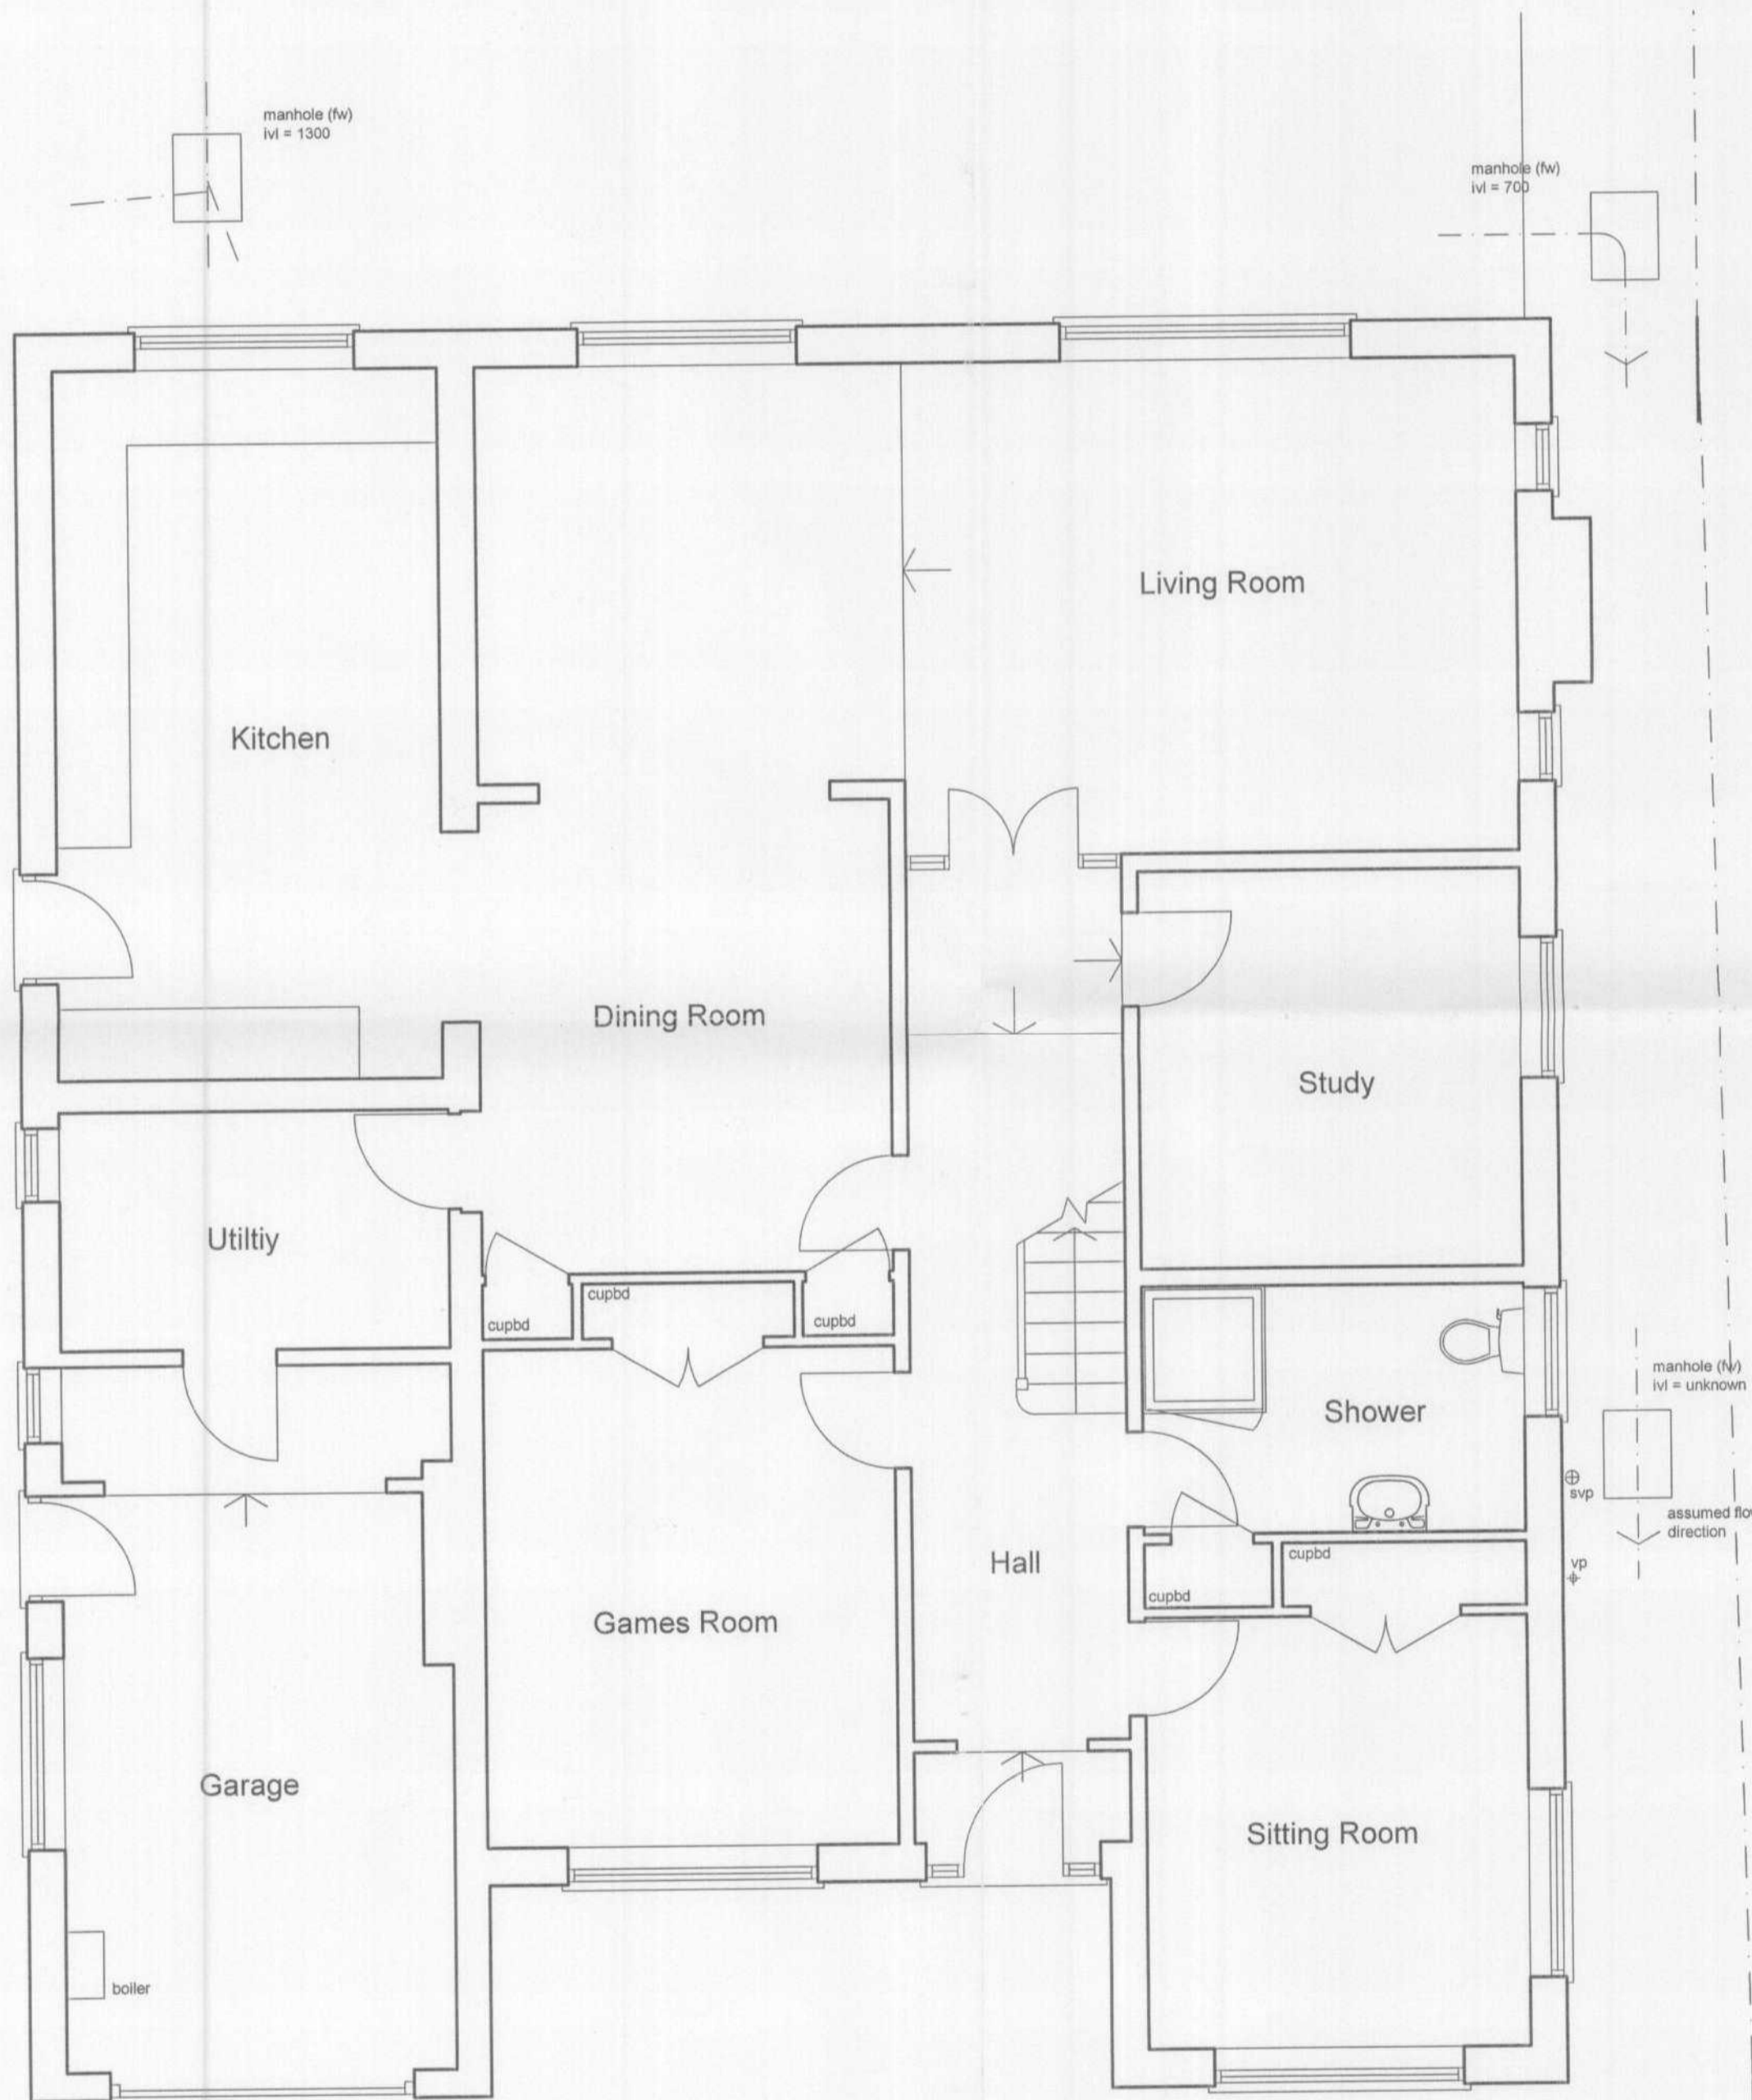


Ground Floor Plan

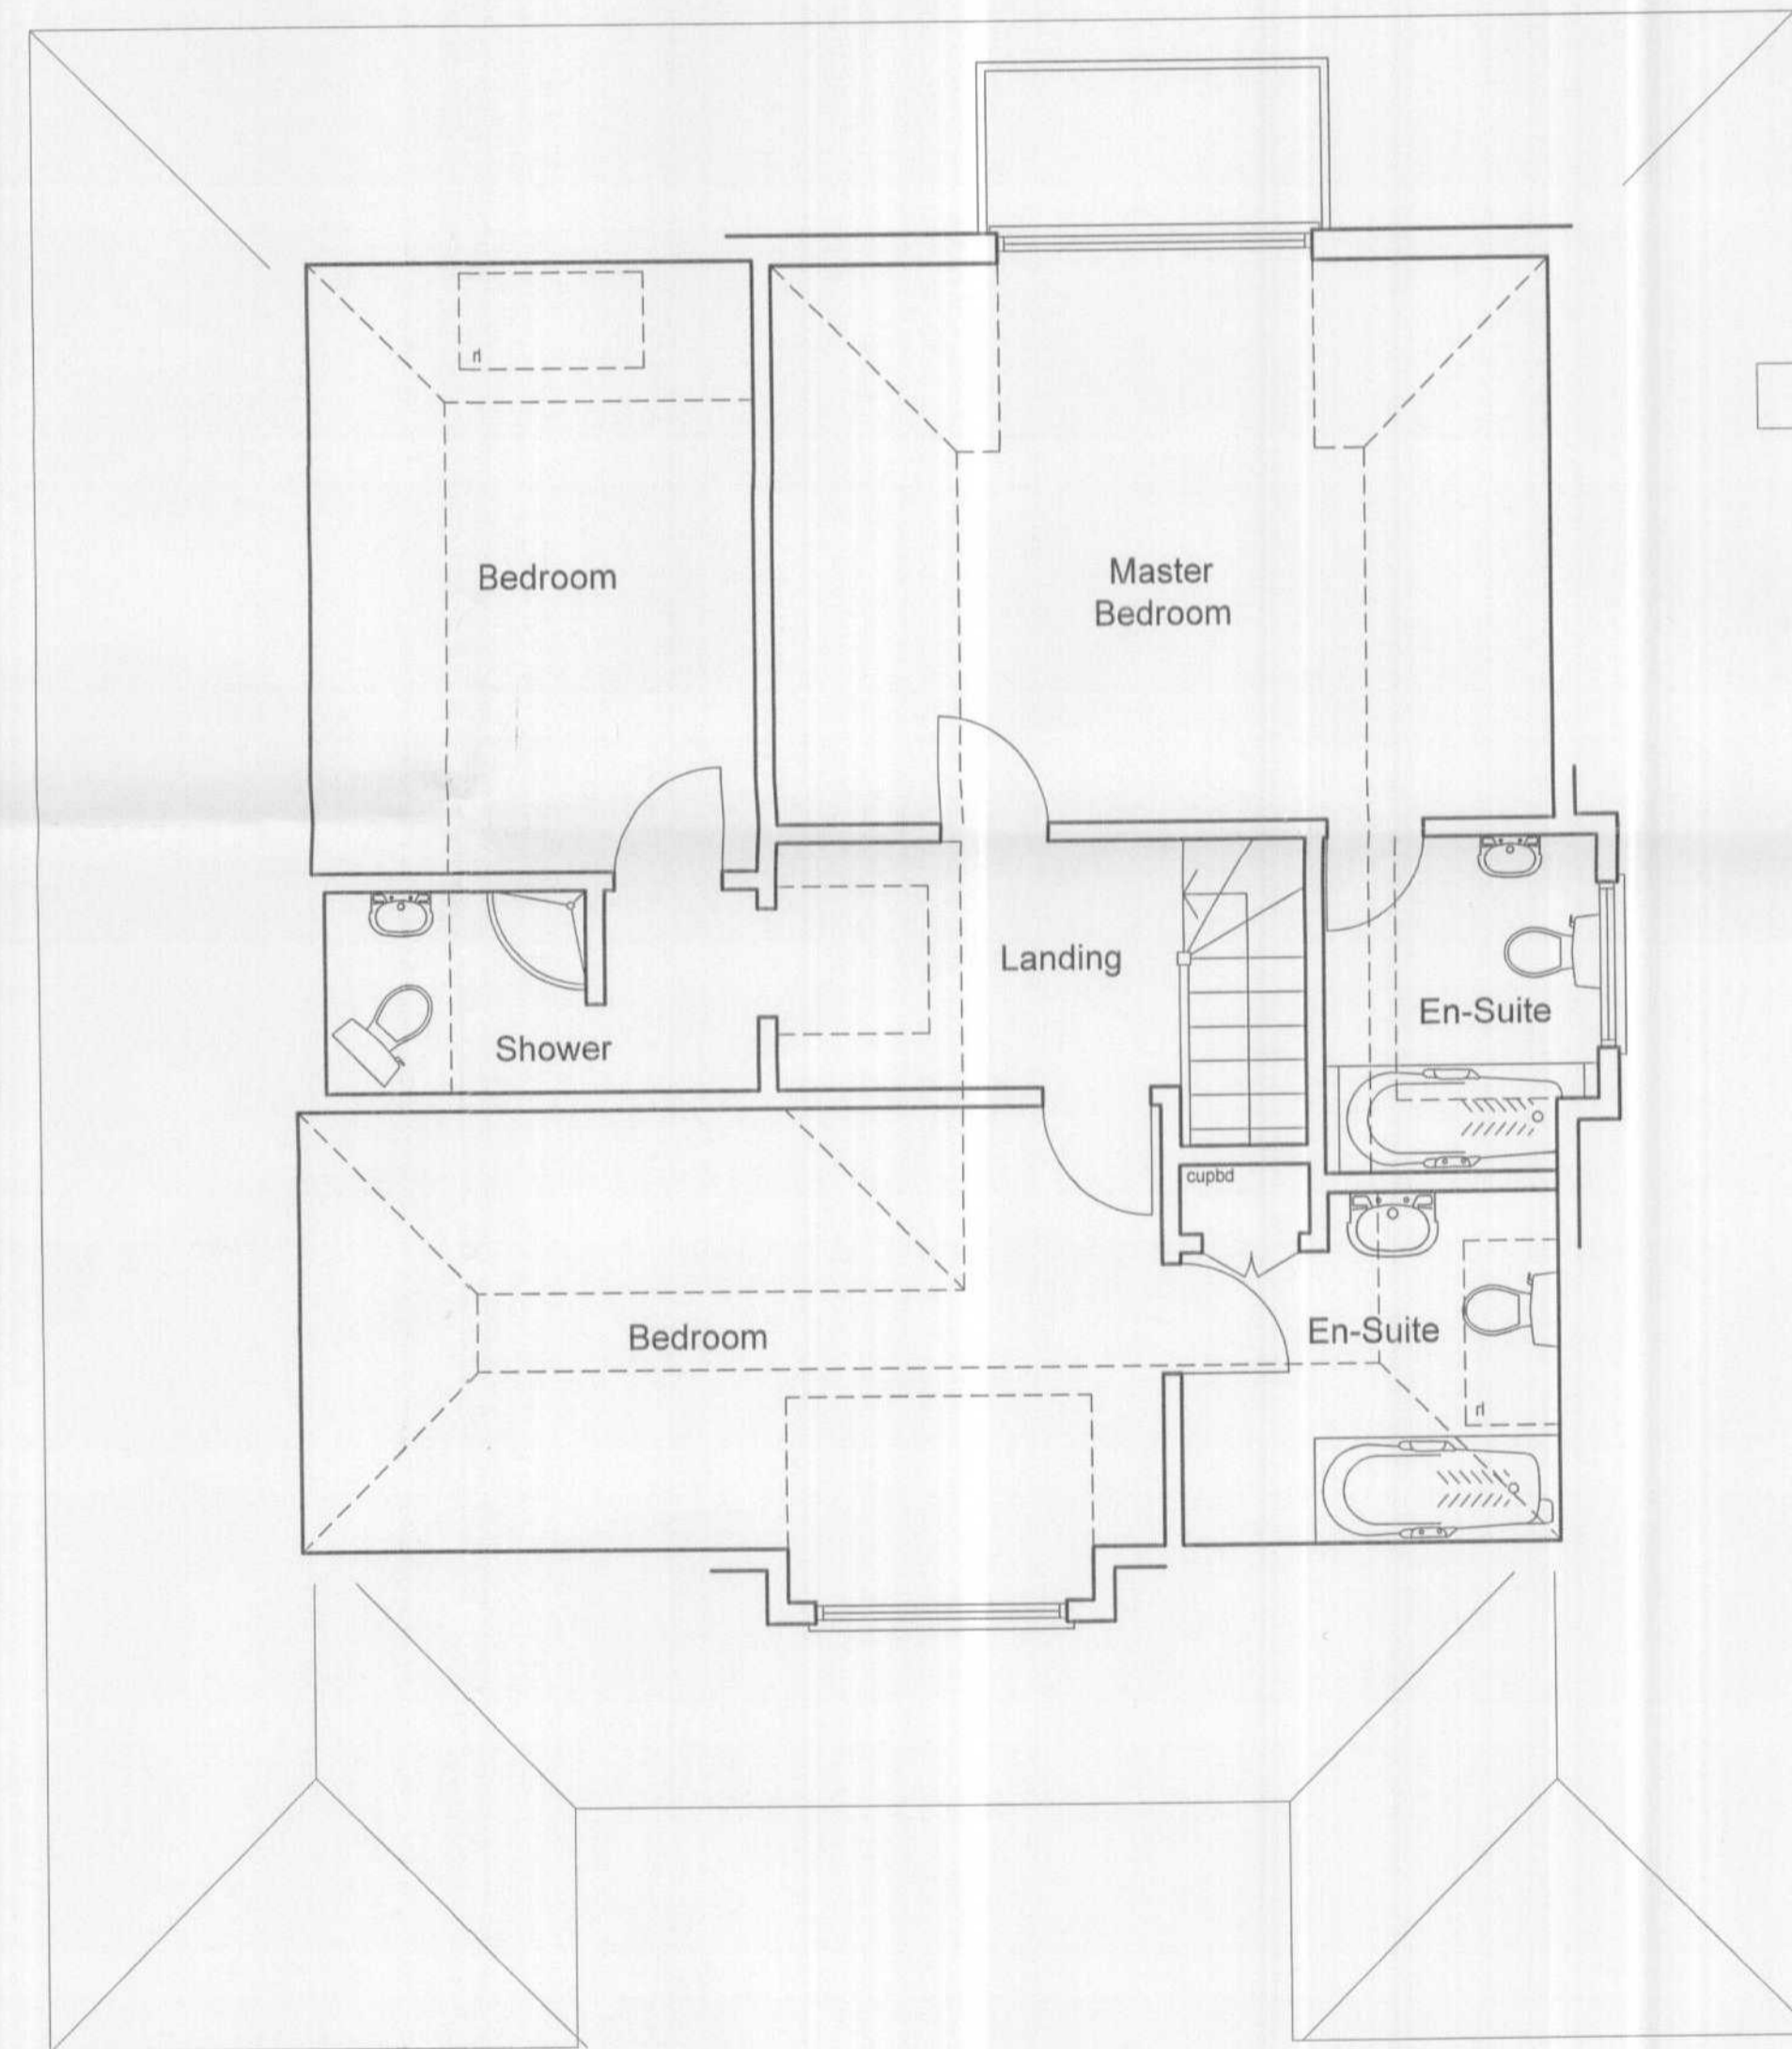

First Floor Plan

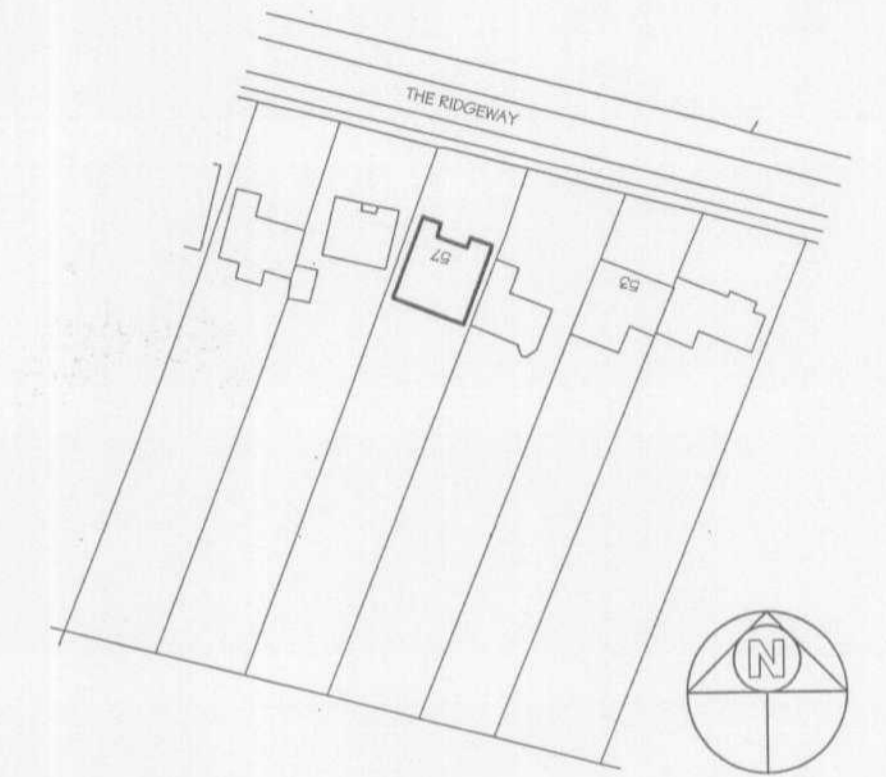

1:1250 Location Plan

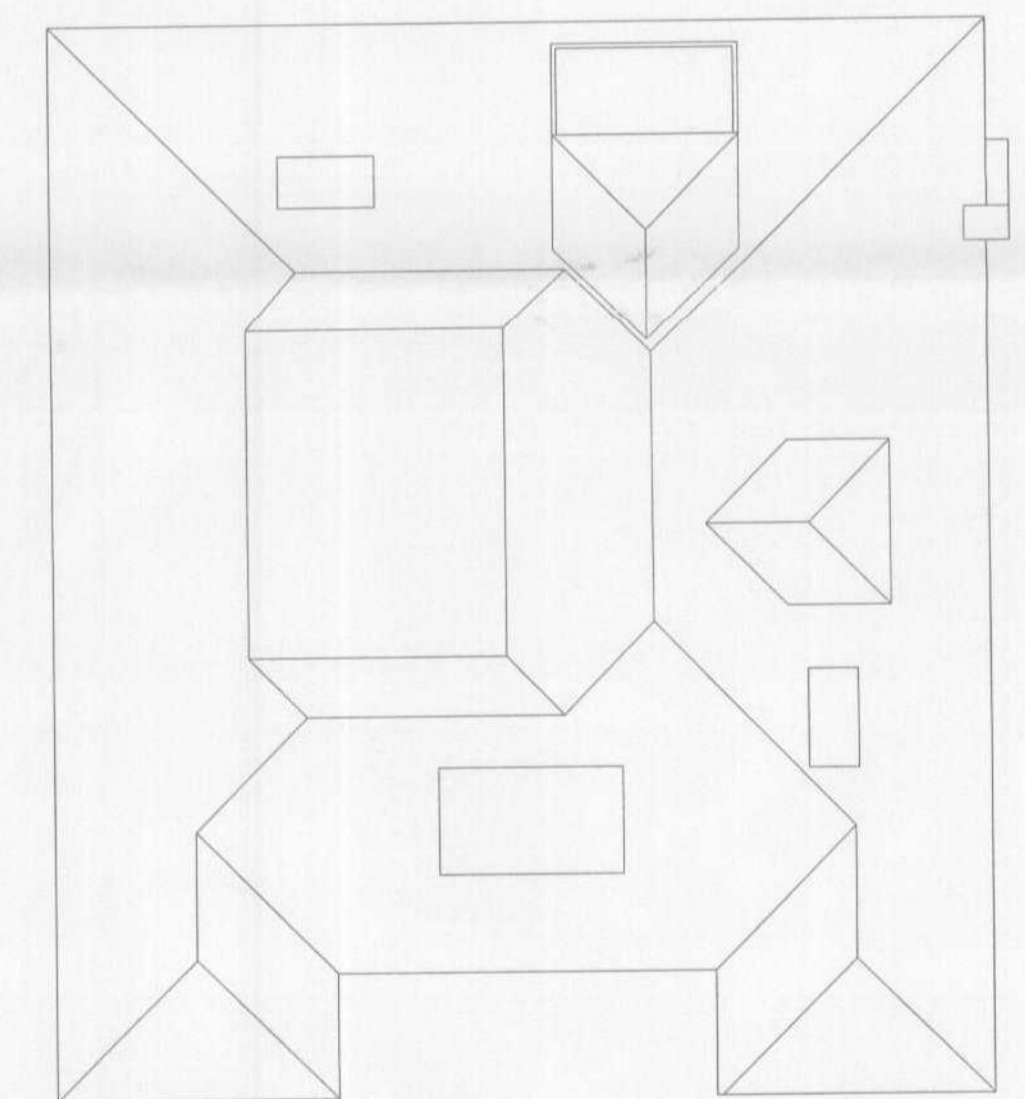

Roof Plan

ELWYN PLANNING OFFICE  
 ELD  
 - 8 AUG 2007  
 No: 56/2007/1207/FP

Date	By	Description

**hps** Hertford Planning Service  
 Architecture & Planning  
 Westgate House, 37-41 Castle Street, Hertford, Herts SG14 1HH  
 Tel: 01992 552173 Fax: 01992 587643  
 Email: contact@hertfordplanning.co.uk

Project 57 The Ridgeway Cuffley  
 Drawing EXISTING Plans and Elevations  
 Date June 2007  
 Scale 1:50 1:100  
 Drawn DT 8529/S/001 a