



FRONT ELEVATION




SIDE ELEVATION



SIDE ELEVATION



REAR ELEVATION

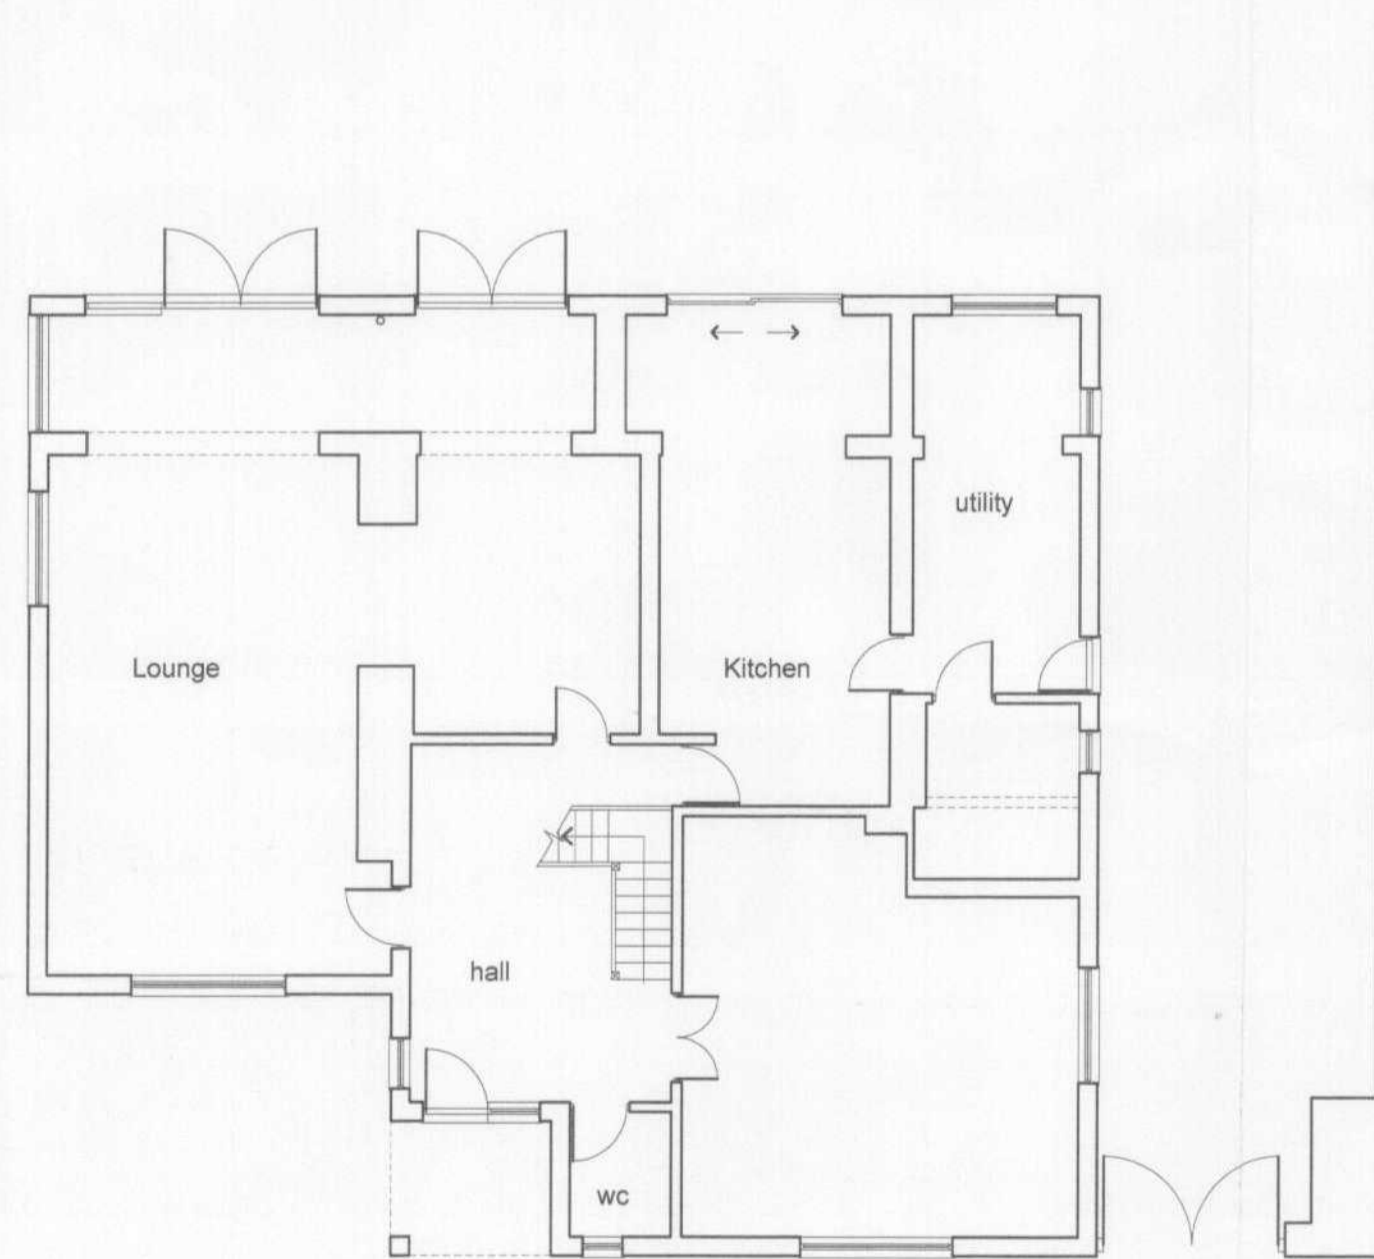

GROUND FLOOR PLAN



FIRST FLOOR PLAN

WELWYN HATFIELD
PLANNING
OFFICE COPY
30 MAR 2007
No: 56/2007/S19/50

REV	DATE	DESCRIPTION	DRAWN



ASE Partnership
60 Bridge Road East
Welwyn Garden City
Herts AL7 1JU
tel 01707-363971
fax 01707-363980
e-mail info@ase.co.uk

Project:

127 THE RIDGEWAY,
NORTHAW

Drawing Title:

EXISTING PLANS AND
ELEVATIONS

Drawn By: ALI Scale: 1:100 Date: JAN, 2007

City Block: EXISTING Checked:

Drawing No: **2225-E-01** Revision: