


Side Elevation




Rear Elevation




Side Elevation

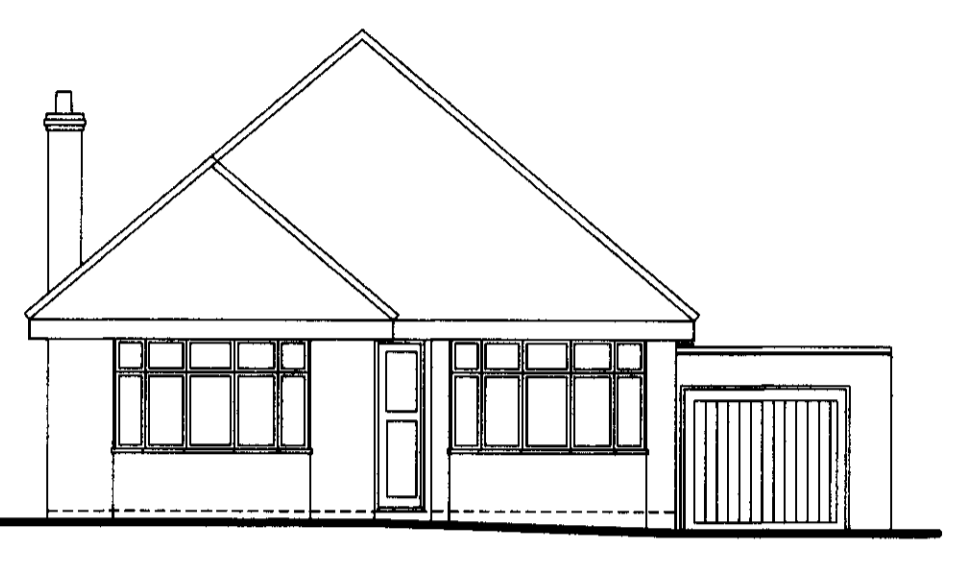


Front Elevation

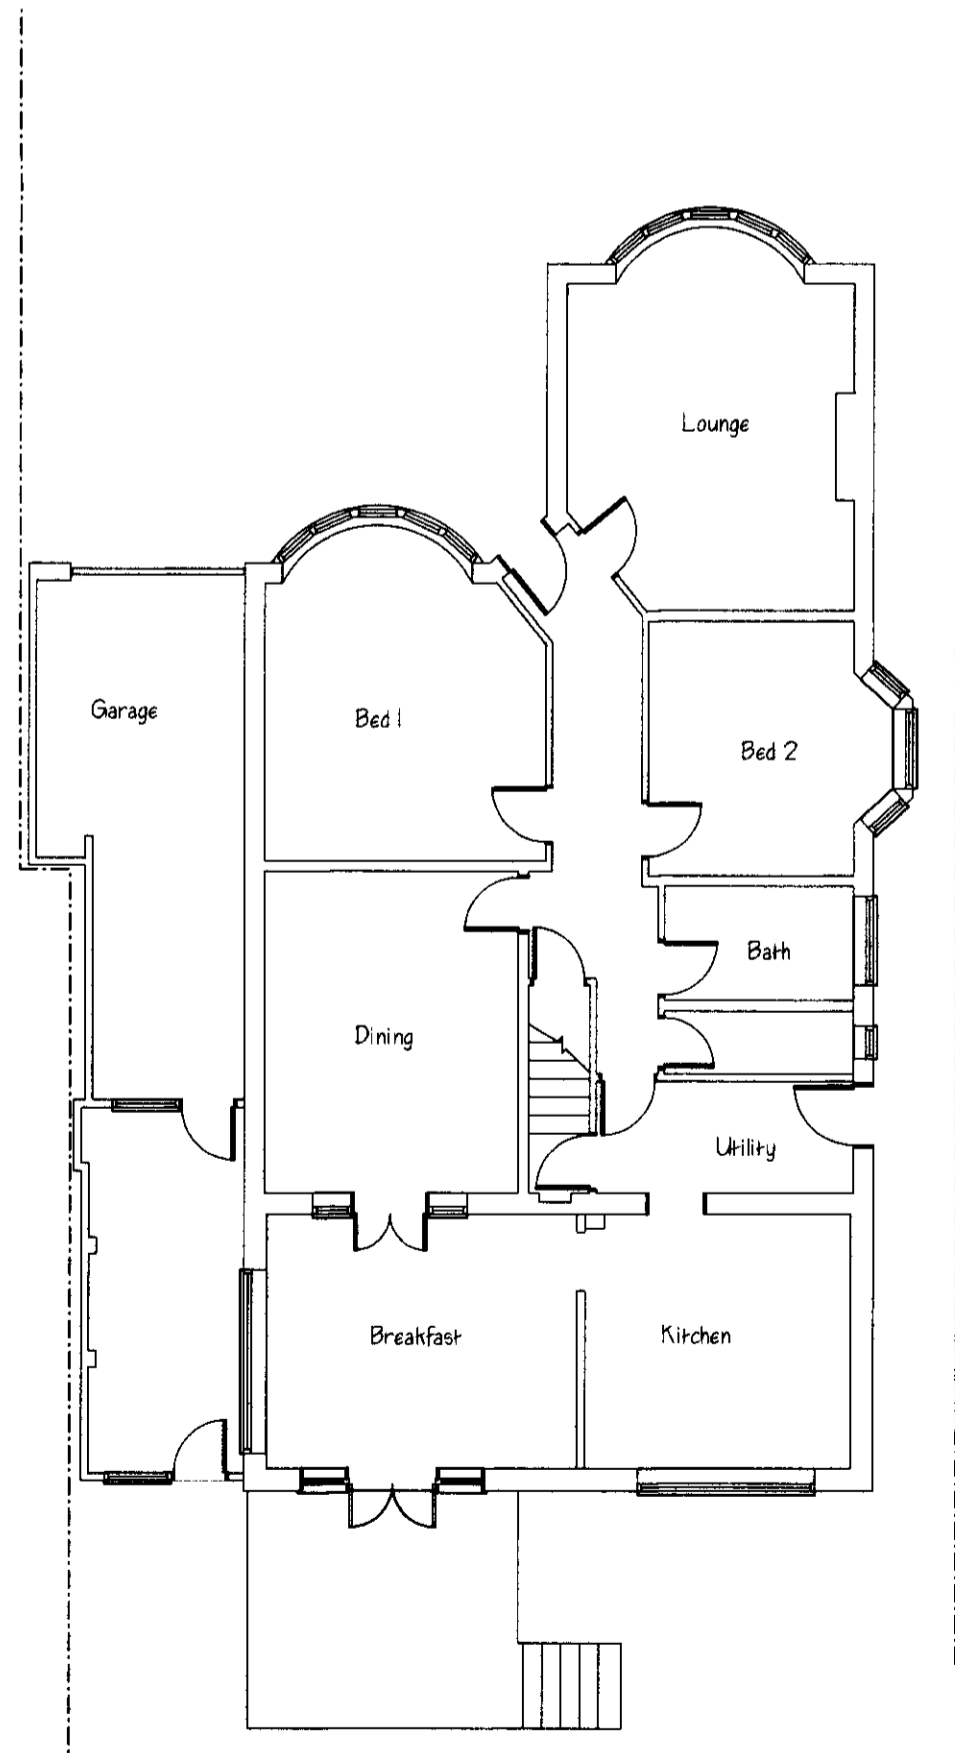


Ground Floor

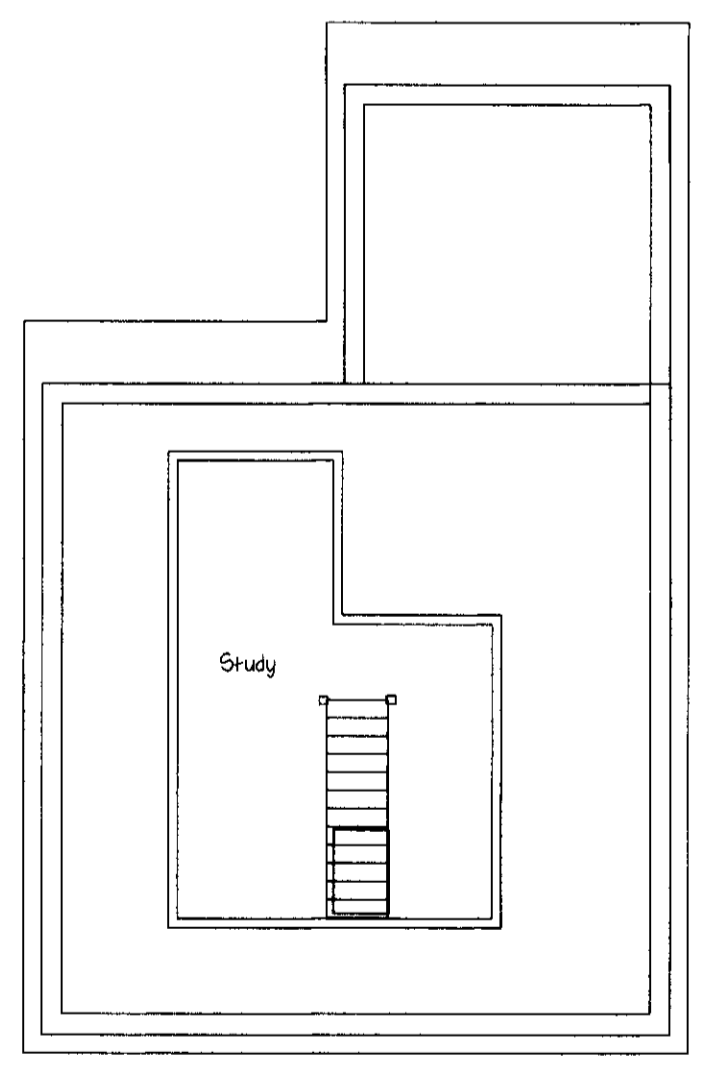


First Floor

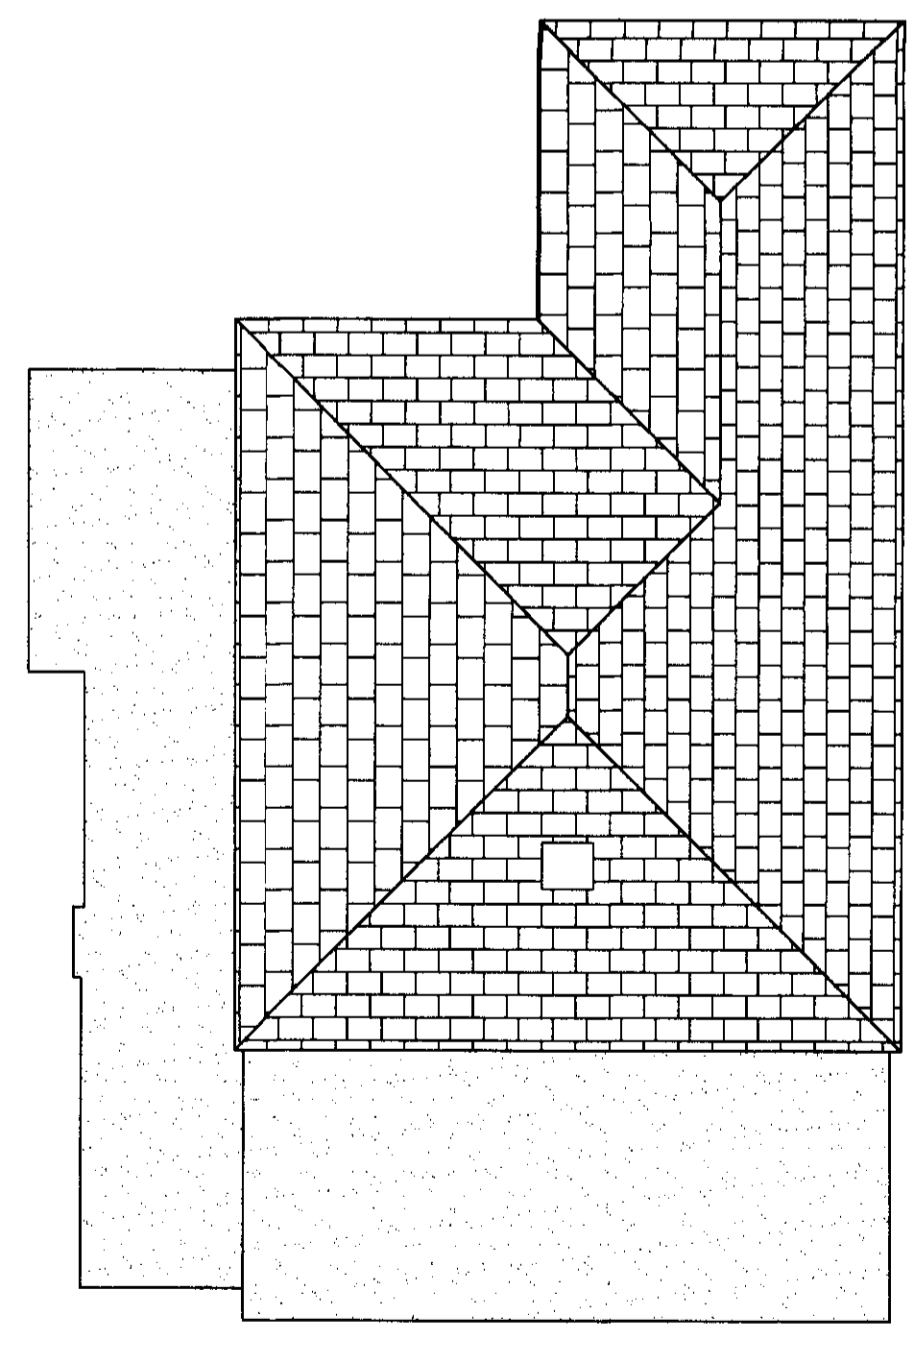

Existing Roof Plan 1/100

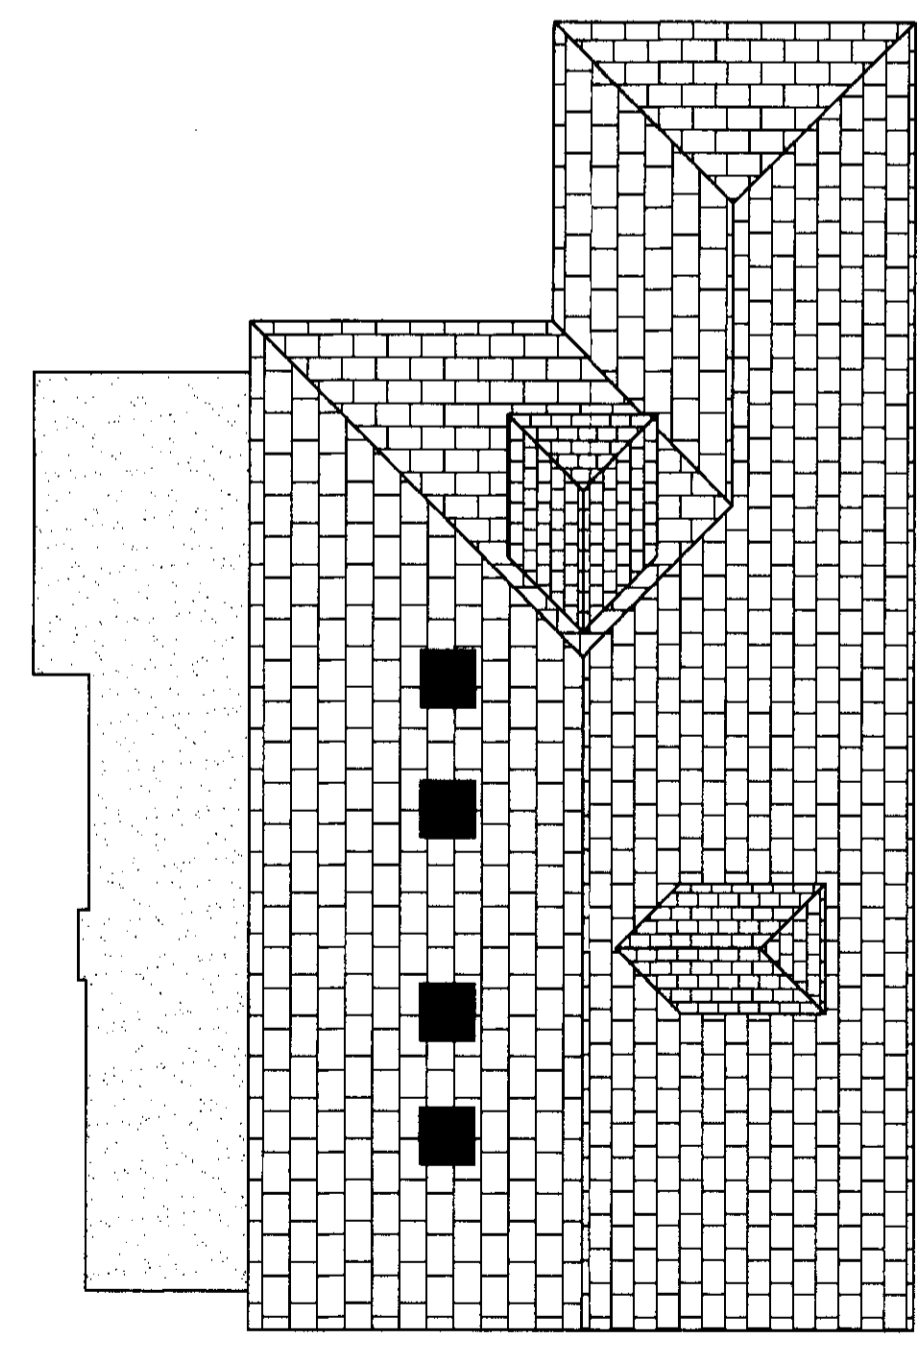

Proposed Roof Plan 1/100

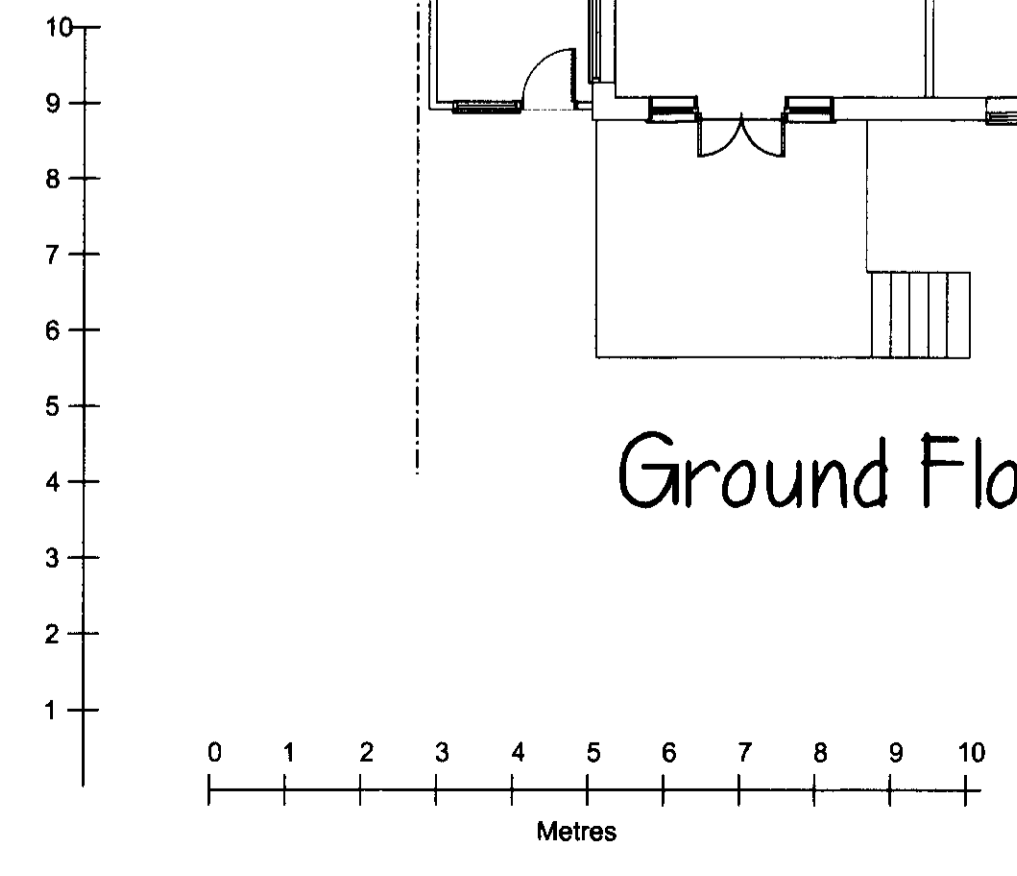

<b>MONARCH</b> Design and Build Ltd		
9 Bury Lane Bramfield Hertfordshire SG14 2QL Tel: 01992 500008 Mobile: 07812 243399 Email: ncthankins@hotmail.com		
Client Mr P. Game & Miss H. Cowie		
Project Proposed extension and alterations 46 Plough Hill Cuffley Herts		
09 JUL 2009 SG12CC09/1450/PS		
Drawing Title Existing Plans and Elevations Roof Plans		
Scale 1/100 @ A1	Date June 2009	Drawn by NH
Drawing No. NH/354/01		Rev.