

EXISTING SOUTH ELEVATION


EXISTING EAST ELEVATION

EXISTING WEST ELEVATION

EXISTING NORTH ELEVATION


EXISTING FIRST FLOOR PLAN

EXISTING GROUND FLOOR PLAN

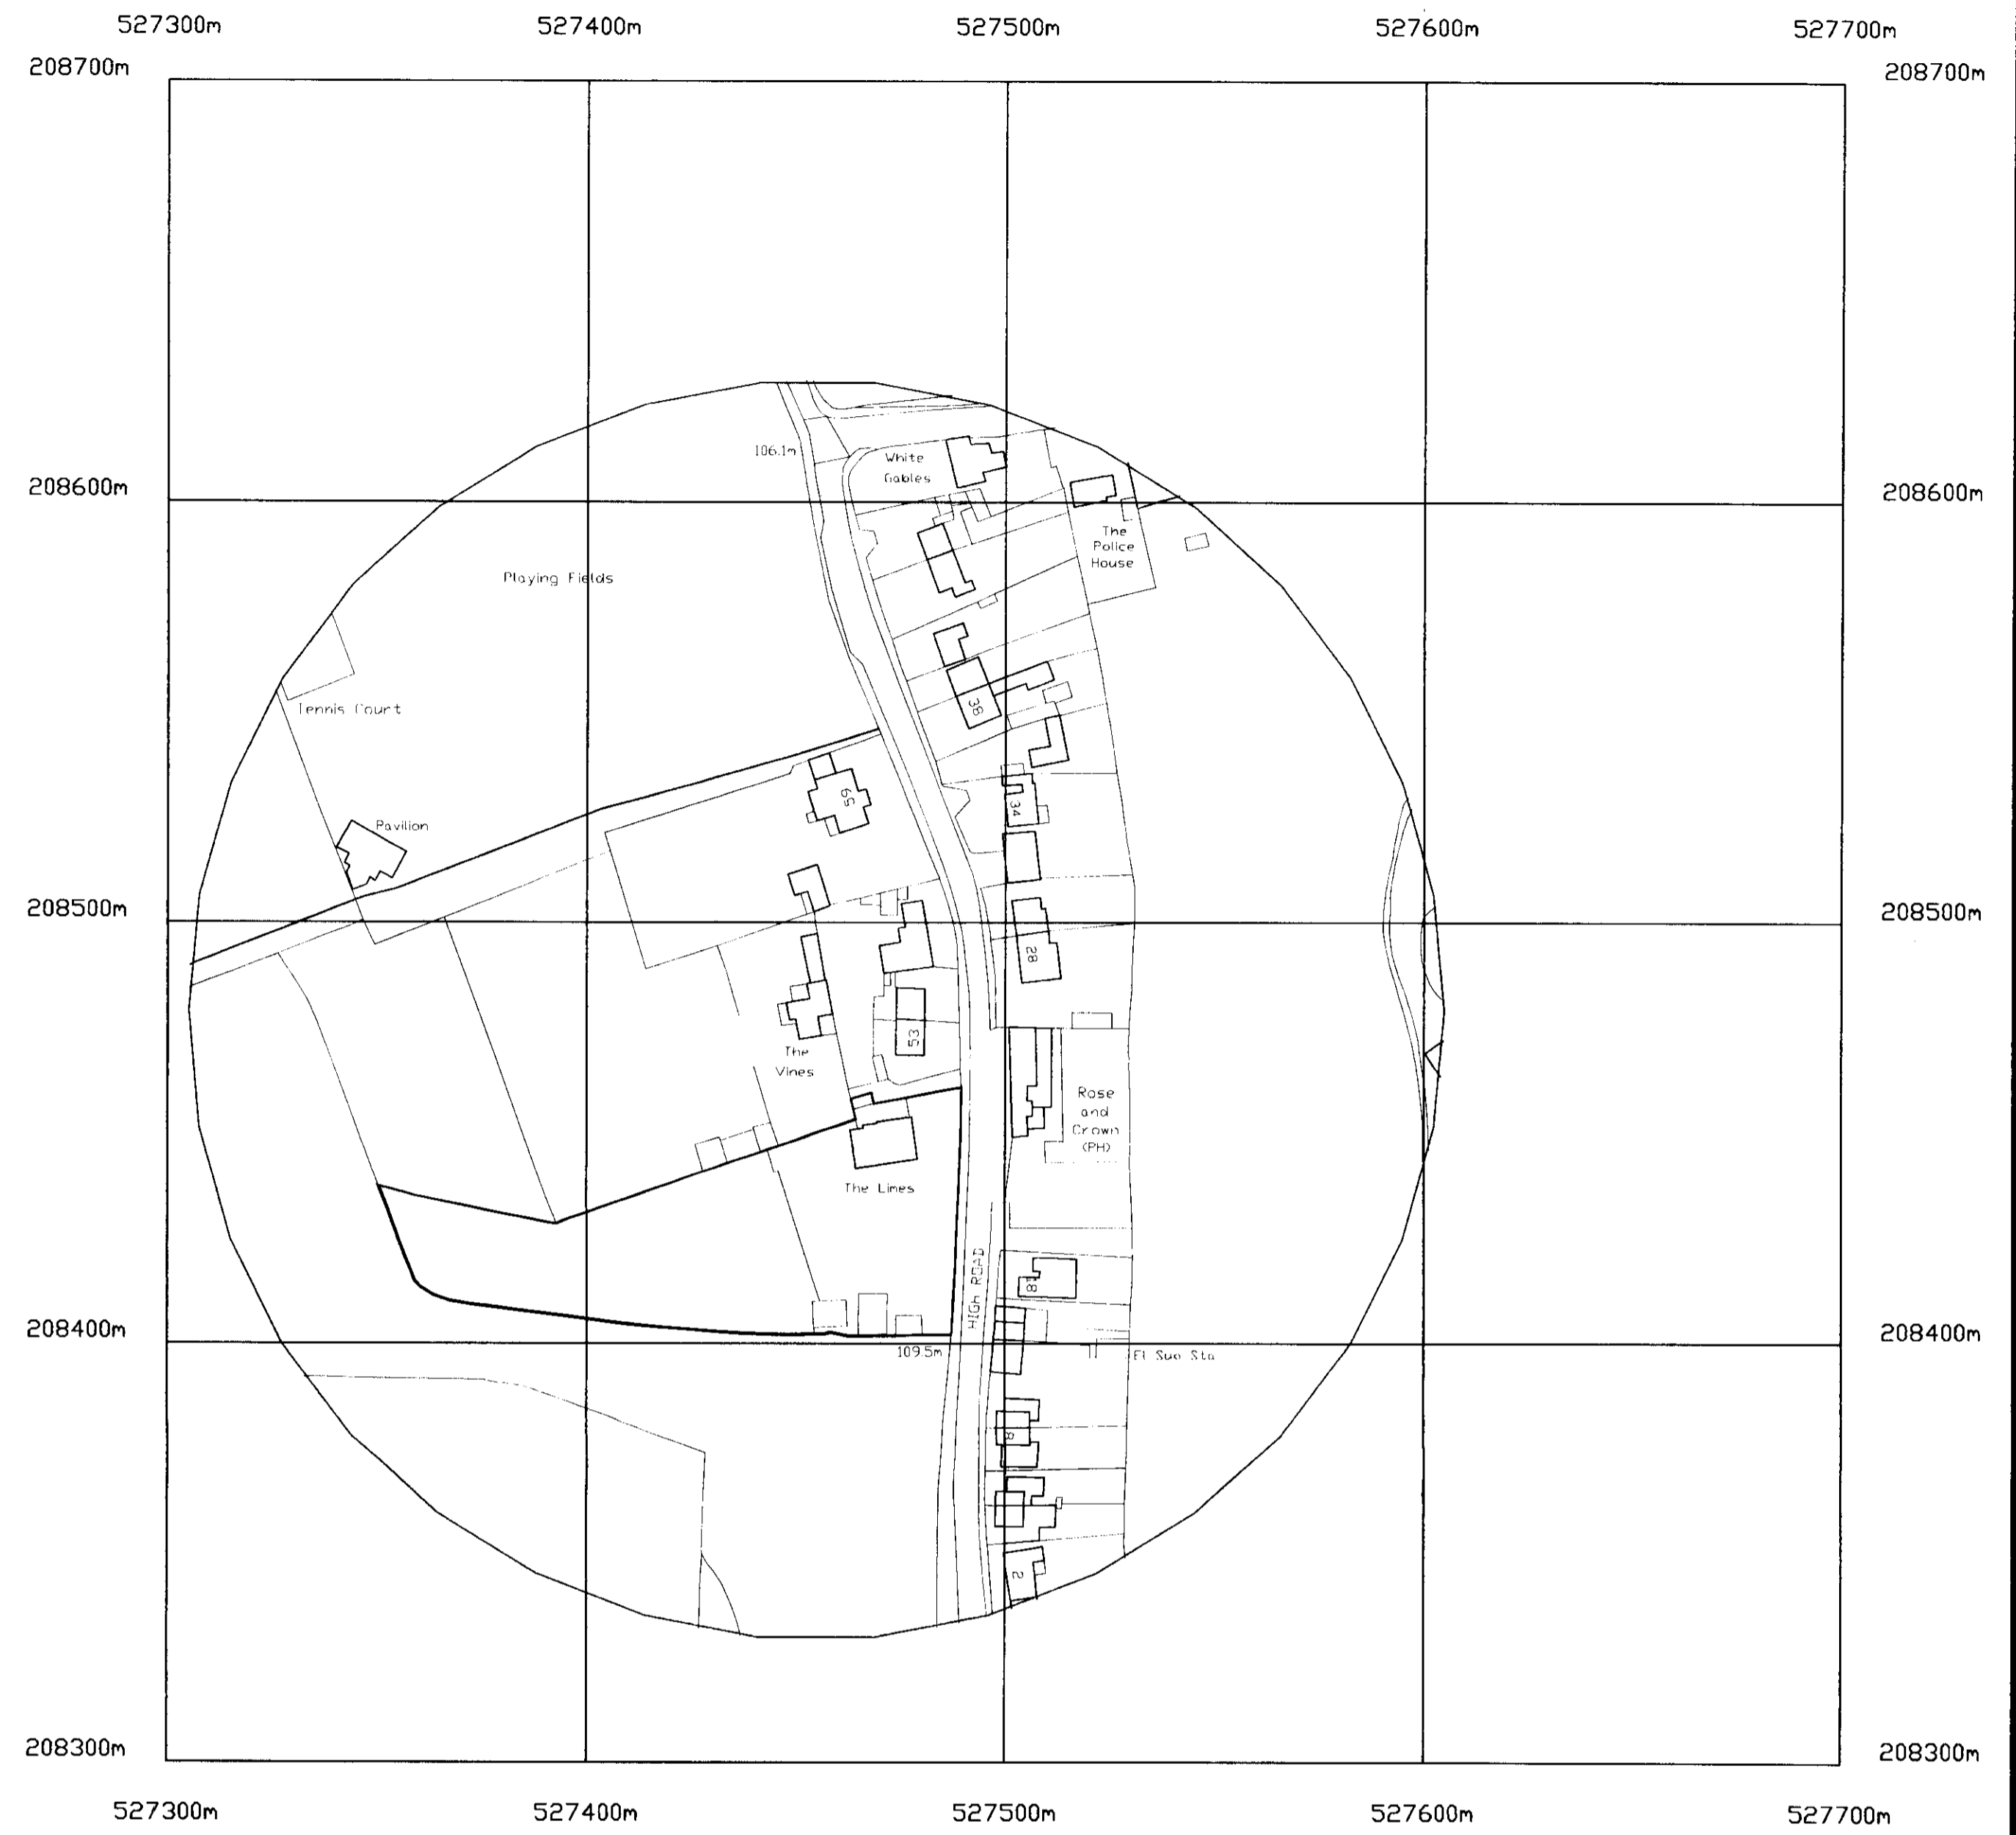


© Crown Copyright. All rights reserved. Licence no. 10001998

EXISTING PLANS & LOCATION PLAN

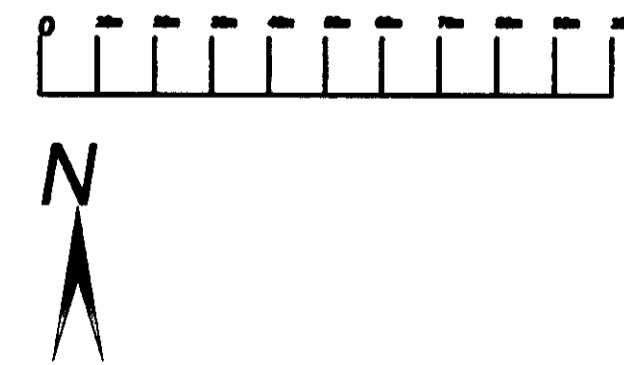

ADDRESS: The Limes
51 High Road
Hatfield
Herts
AL9 6HS

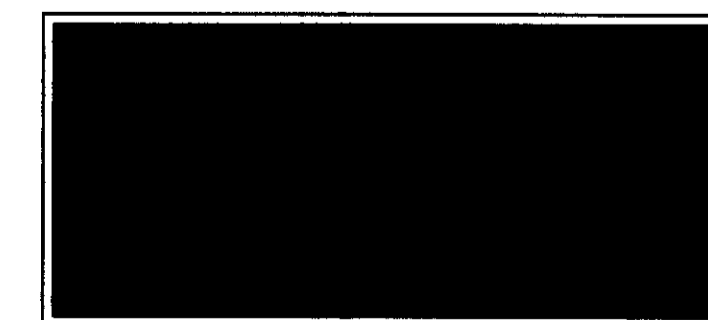

DRAWN BY: Simon Cookson SCALE: 1:100 1:1250
DATED: 25.06.09 DRAWING: 1 of 2

T: 0845 2222 640
W: JRWILLOUGHBY.CO.UK E: SALES@JRWILLOUGHBY.CO.UK
JRWILLOUGHBY LTD. REGISTERED IN ENGLAND AND WALES INCORPORATED.
REGISTERED OFFICE: 25 MARKET HILL, SOUTHAM, WILTSHIRE, GOSPOUR, WILTSHIRE.
THIS DRAWING IS COPYRIGHT AND THE SOLE PROPERTY OF JRWILLOUGHBY LIMITED. IT MUST NOT BE COPIED OR REPRODUCED IN ANY MANNER OR OTHERWISE
DISCLOSED, TRANSMITTED, TYPED OR USED FOR CONSTRUCTION WITHOUT WRITTEN CONSENT. ANY COPIES OF THIS DRAWING MADE BY ANY
METHOD MUST ALSO INCLUDE A COPY OF THIS LEGEND.

PLANNING DEPARTMENT
OFFICE COPY
12 AUG 2009
56/2009/179