





PART FRONT ELEVATION

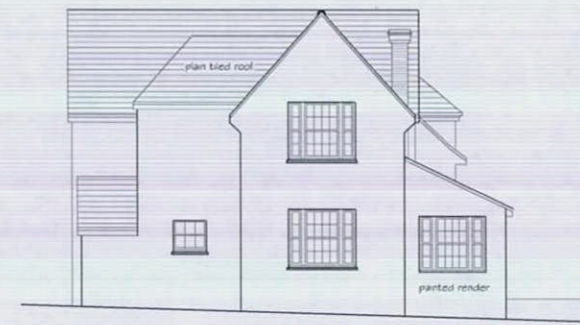


SIDE ELEVATION



REAR ELEVATION

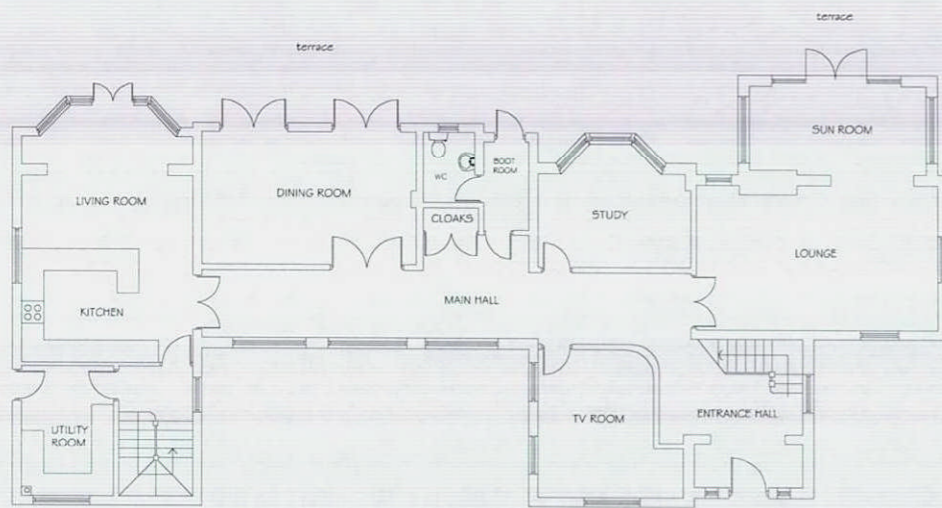

GROUND FLOOR LAYOUT

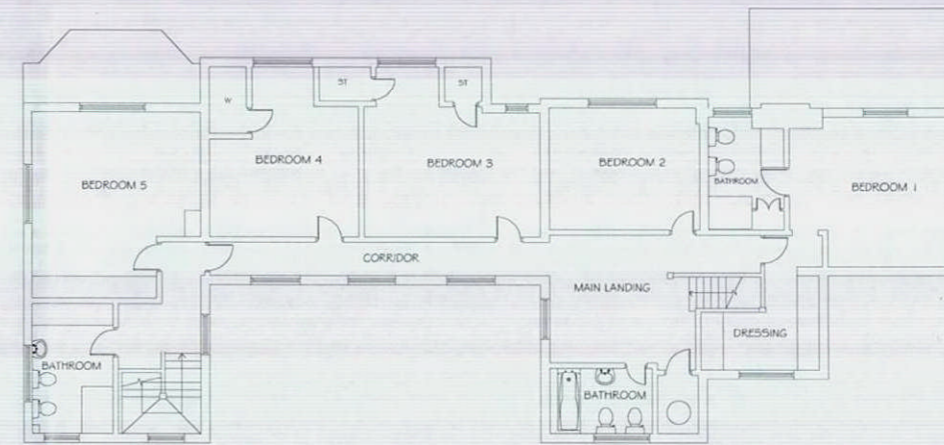

FIRST FLOOR LAYOUT



PLANNING DEPARTMENT

05 NOV 2014

Revision PNA Date
The Old Reading Room, 32 High Road
Essendon, Hatfield, Herts, AL9 6HW
Tel: 01707 276595 / 275654 Fax: 01707 260024
email: info@pna.ecipsc.co.uk

Job Title
The Warren
Carbone Hill
Northaw

Drawing Title
Plans & Elevations
Existing

Date October 2014 Scale 1:100

Job No 732 Drawing No PDO1

Copyright (c) © Not-Declar