





FRONT ELEVATION

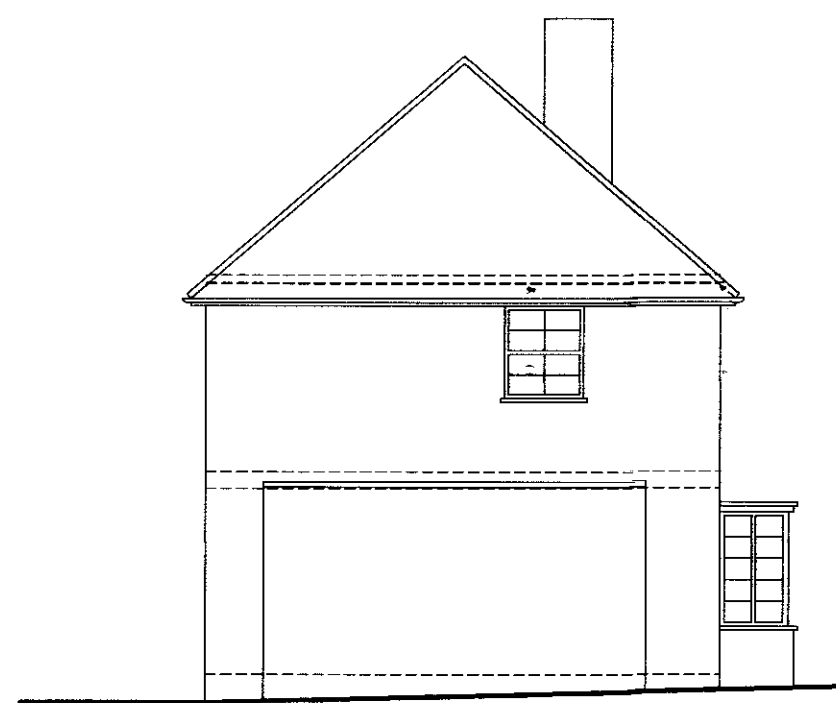


SIDE ELEVATION




REAR ELEVATION

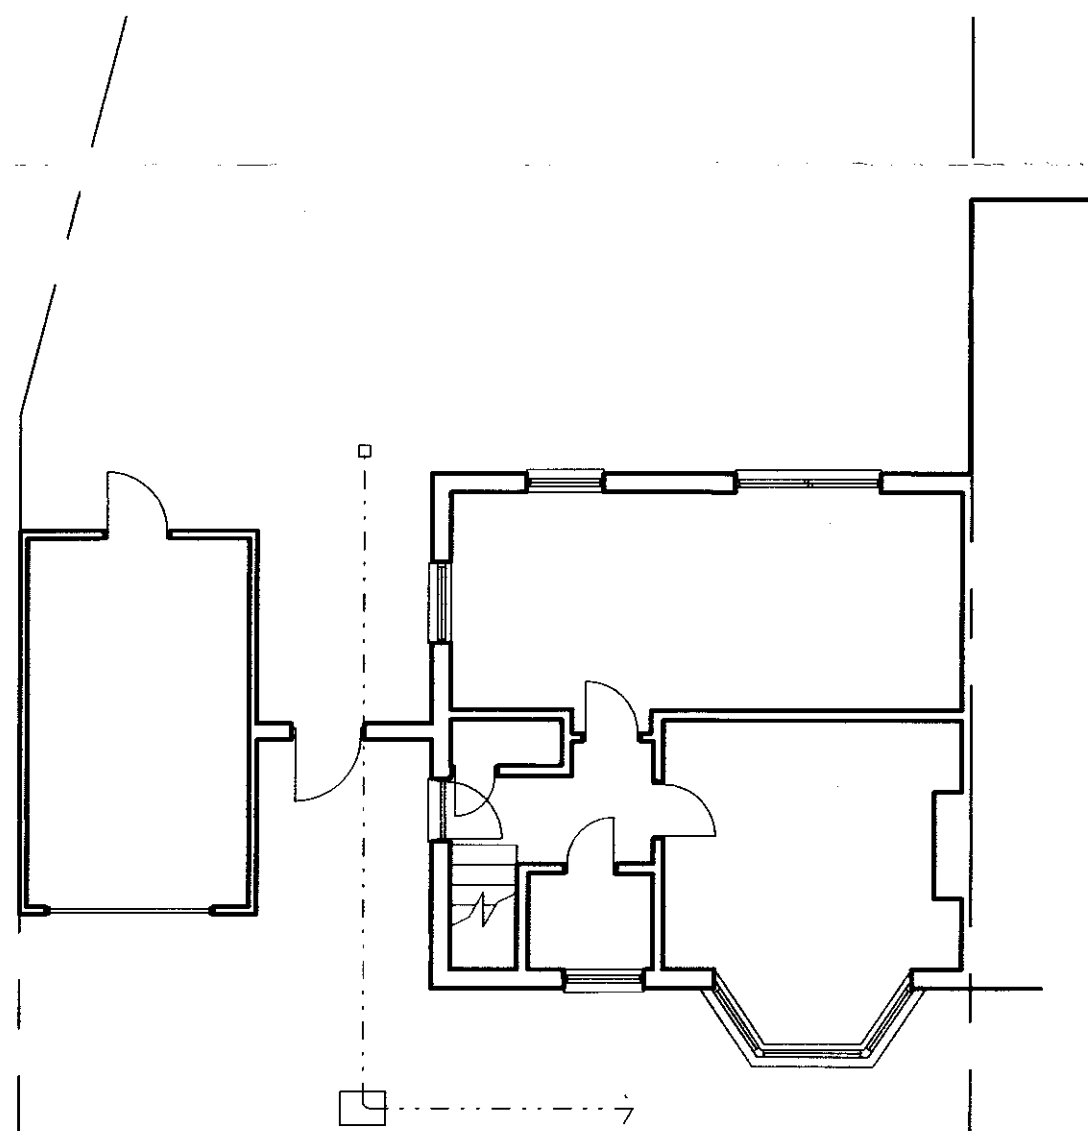

GROUND FLOOR PLAN

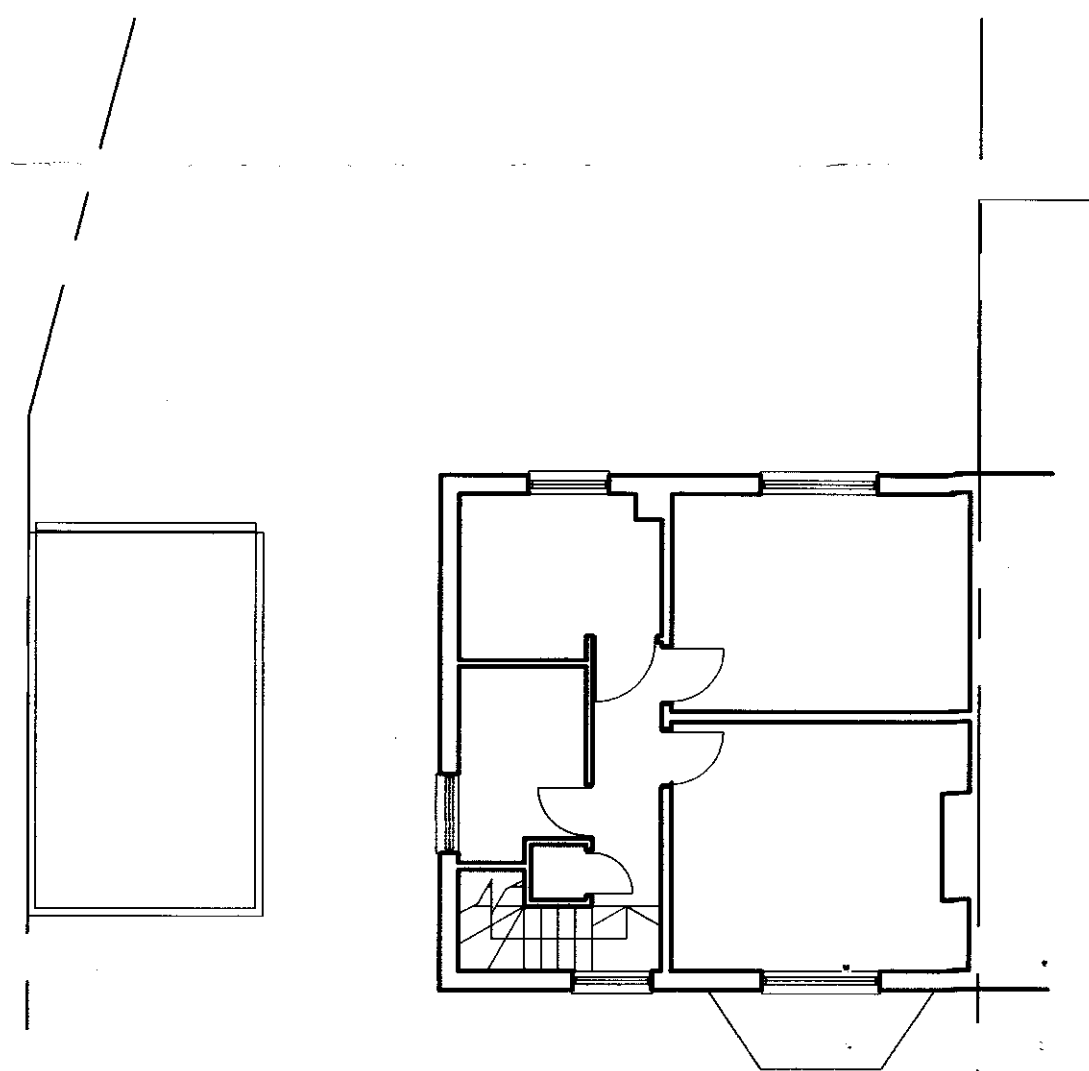


FIRST FLOOR PLAN

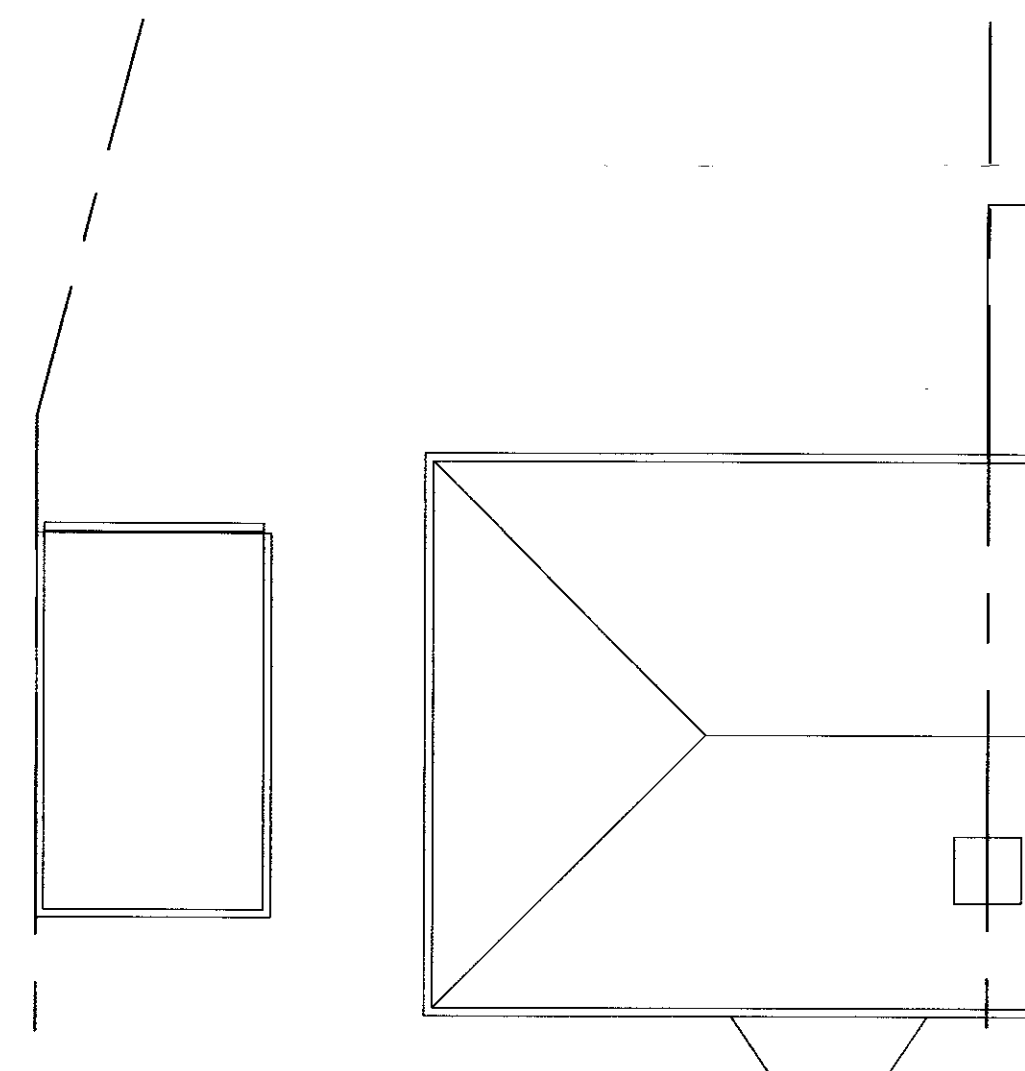

ROOF PLAN

2012/2455
 PLANNING
 DEPARTMENT
 20 NOV 2012

 

THIS DRAWING PRINTED ON A2 SIZE PAPER



HOME EXTENSION DESIGNS
 60 BRIDGE ROAD EAST
 WELWYN GARDEN CITY
 HERTS AL7 1JU
 tel : 01707 393971
 fax : 01707 393980
 e:stuartc@hed.co.uk

Project: 24 ROOKSHILL,
 WELWYN GARDEN CITY,
 HERTS.

Drawing Title: EXISTING PLANS & ELEVATIONS

Drawn By: DAMIEN Scale: 1:100 Date: OCT 2012

Dwg Status: EXISTING Checked:

Drawing No.: 2932-E01 Revision: