



FORE STREET

EXISTING GROUND FLOOR PLAN
MIDCOTE No 18

EXISTING GROUND FLOOR PLAN
CROSSKESSE No 20

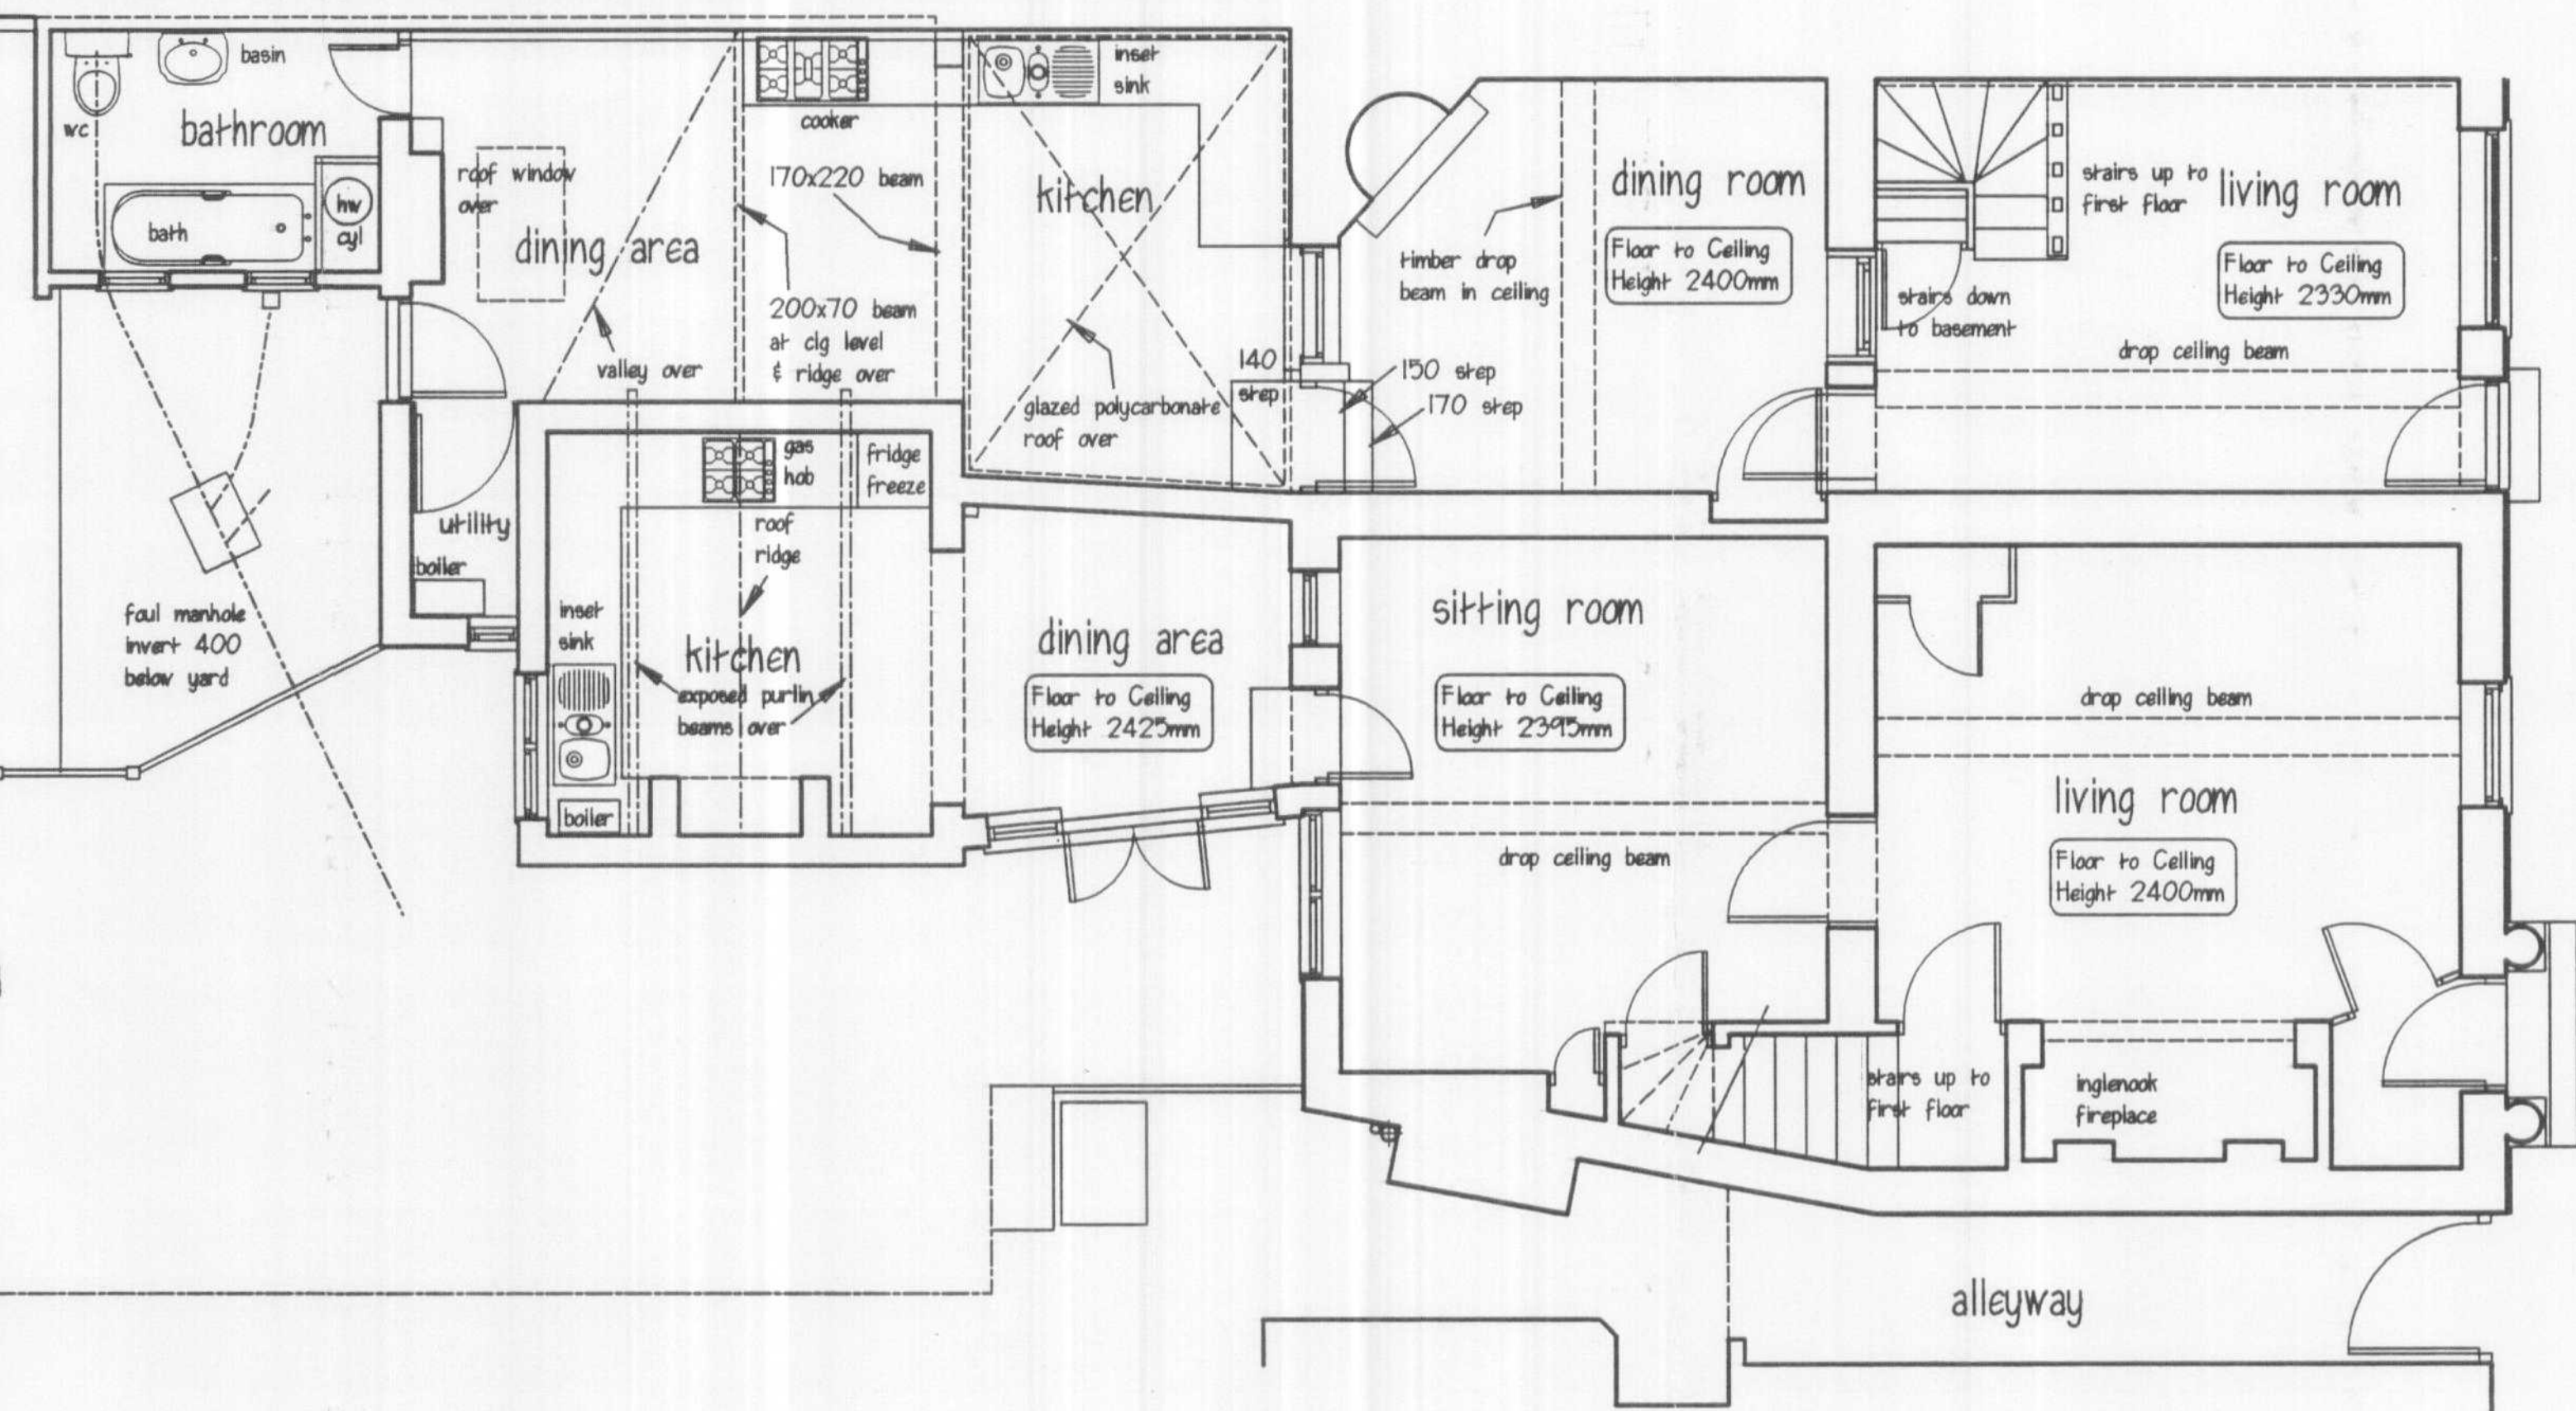


EXISTING FIRST FLOOR PLAN
MIDCOTE No 18

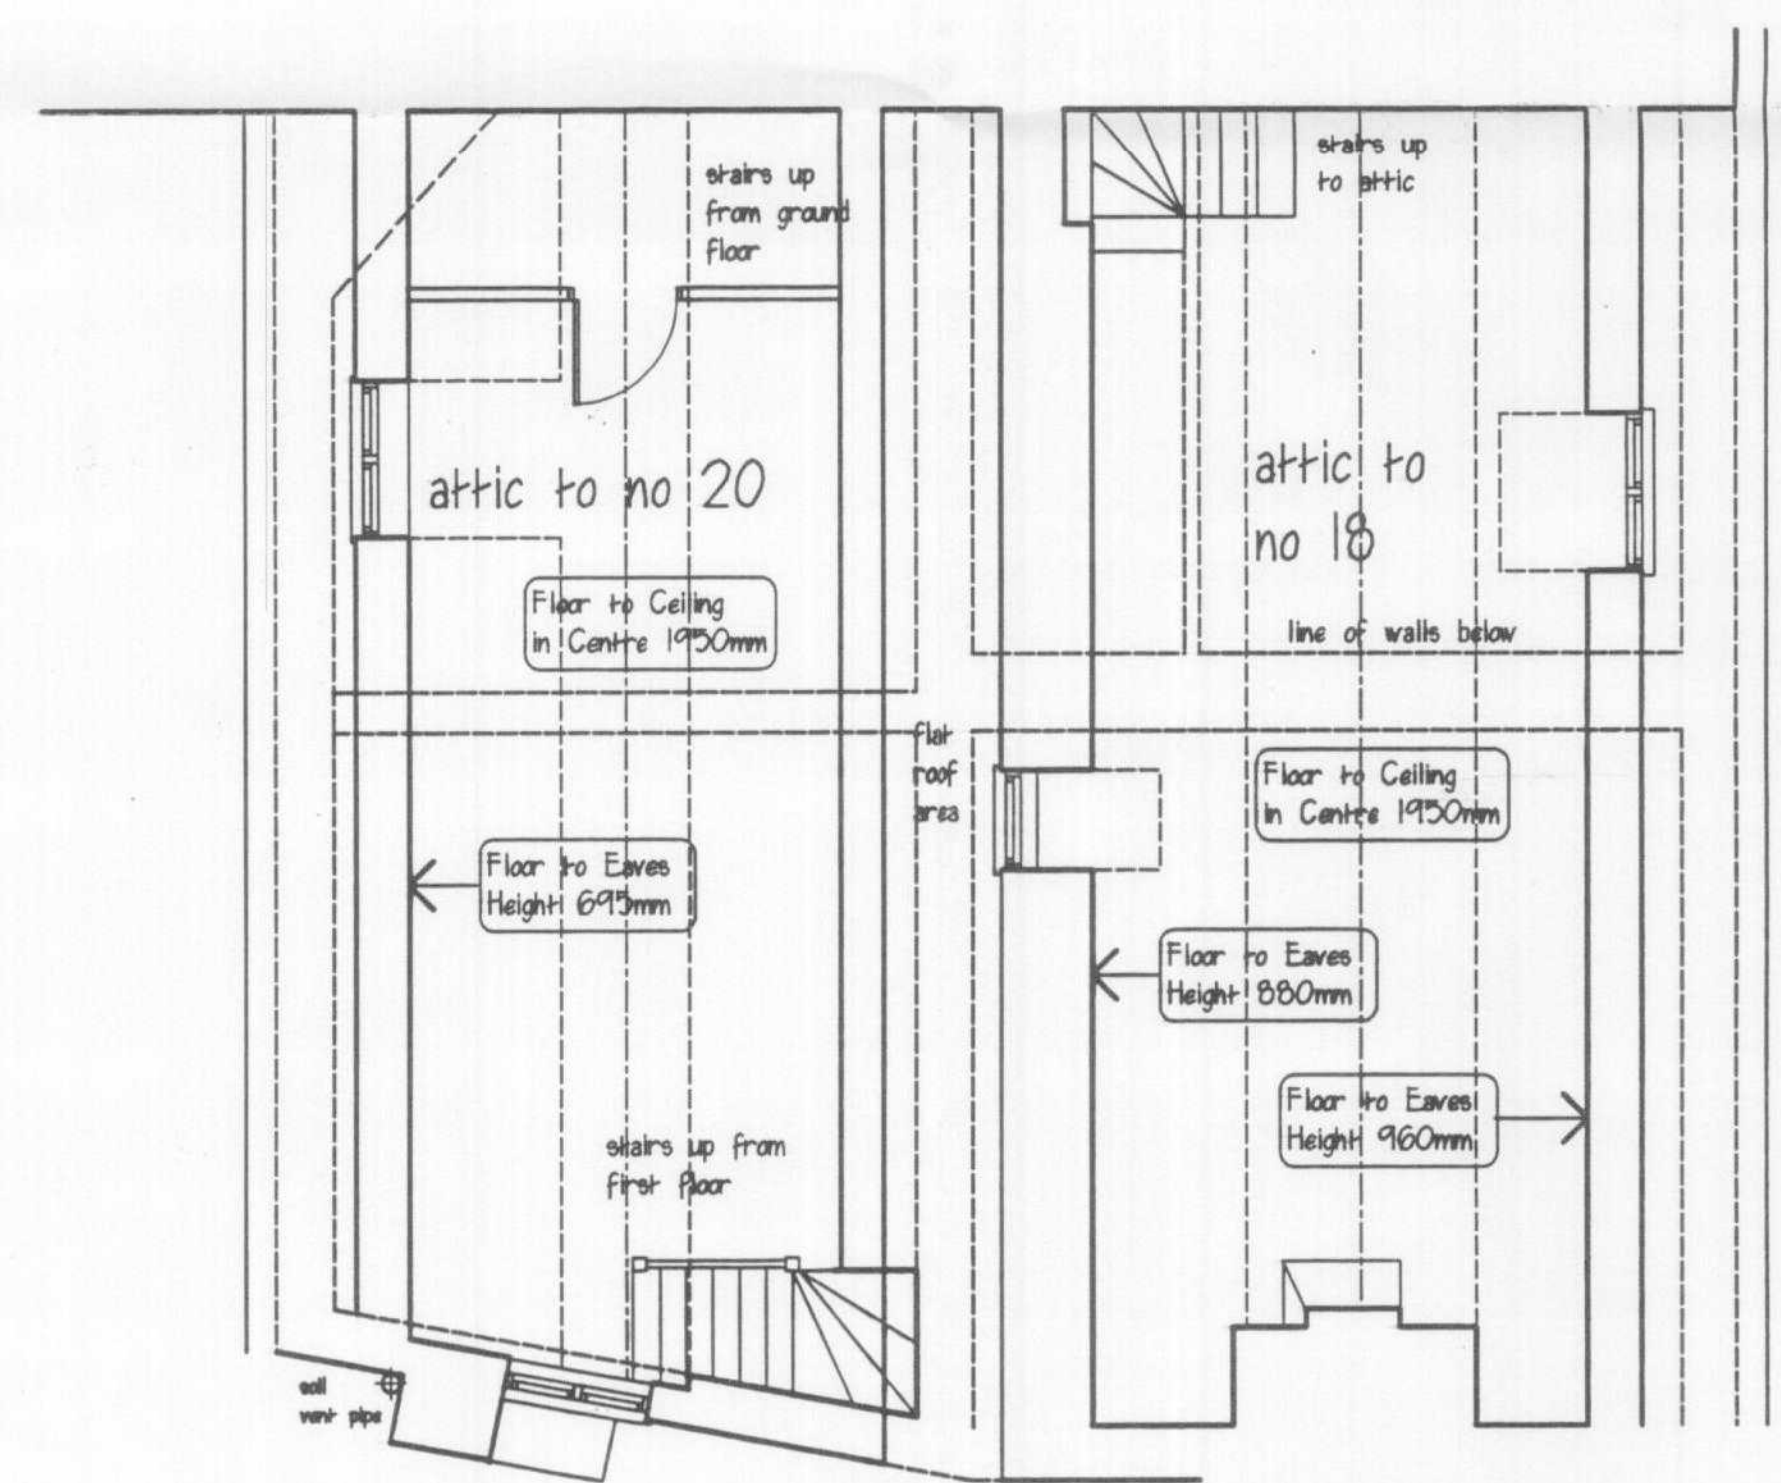

EXISTING
ATTIC PLAN
No 20

EXISTING
ATTIC PLAN
No 18

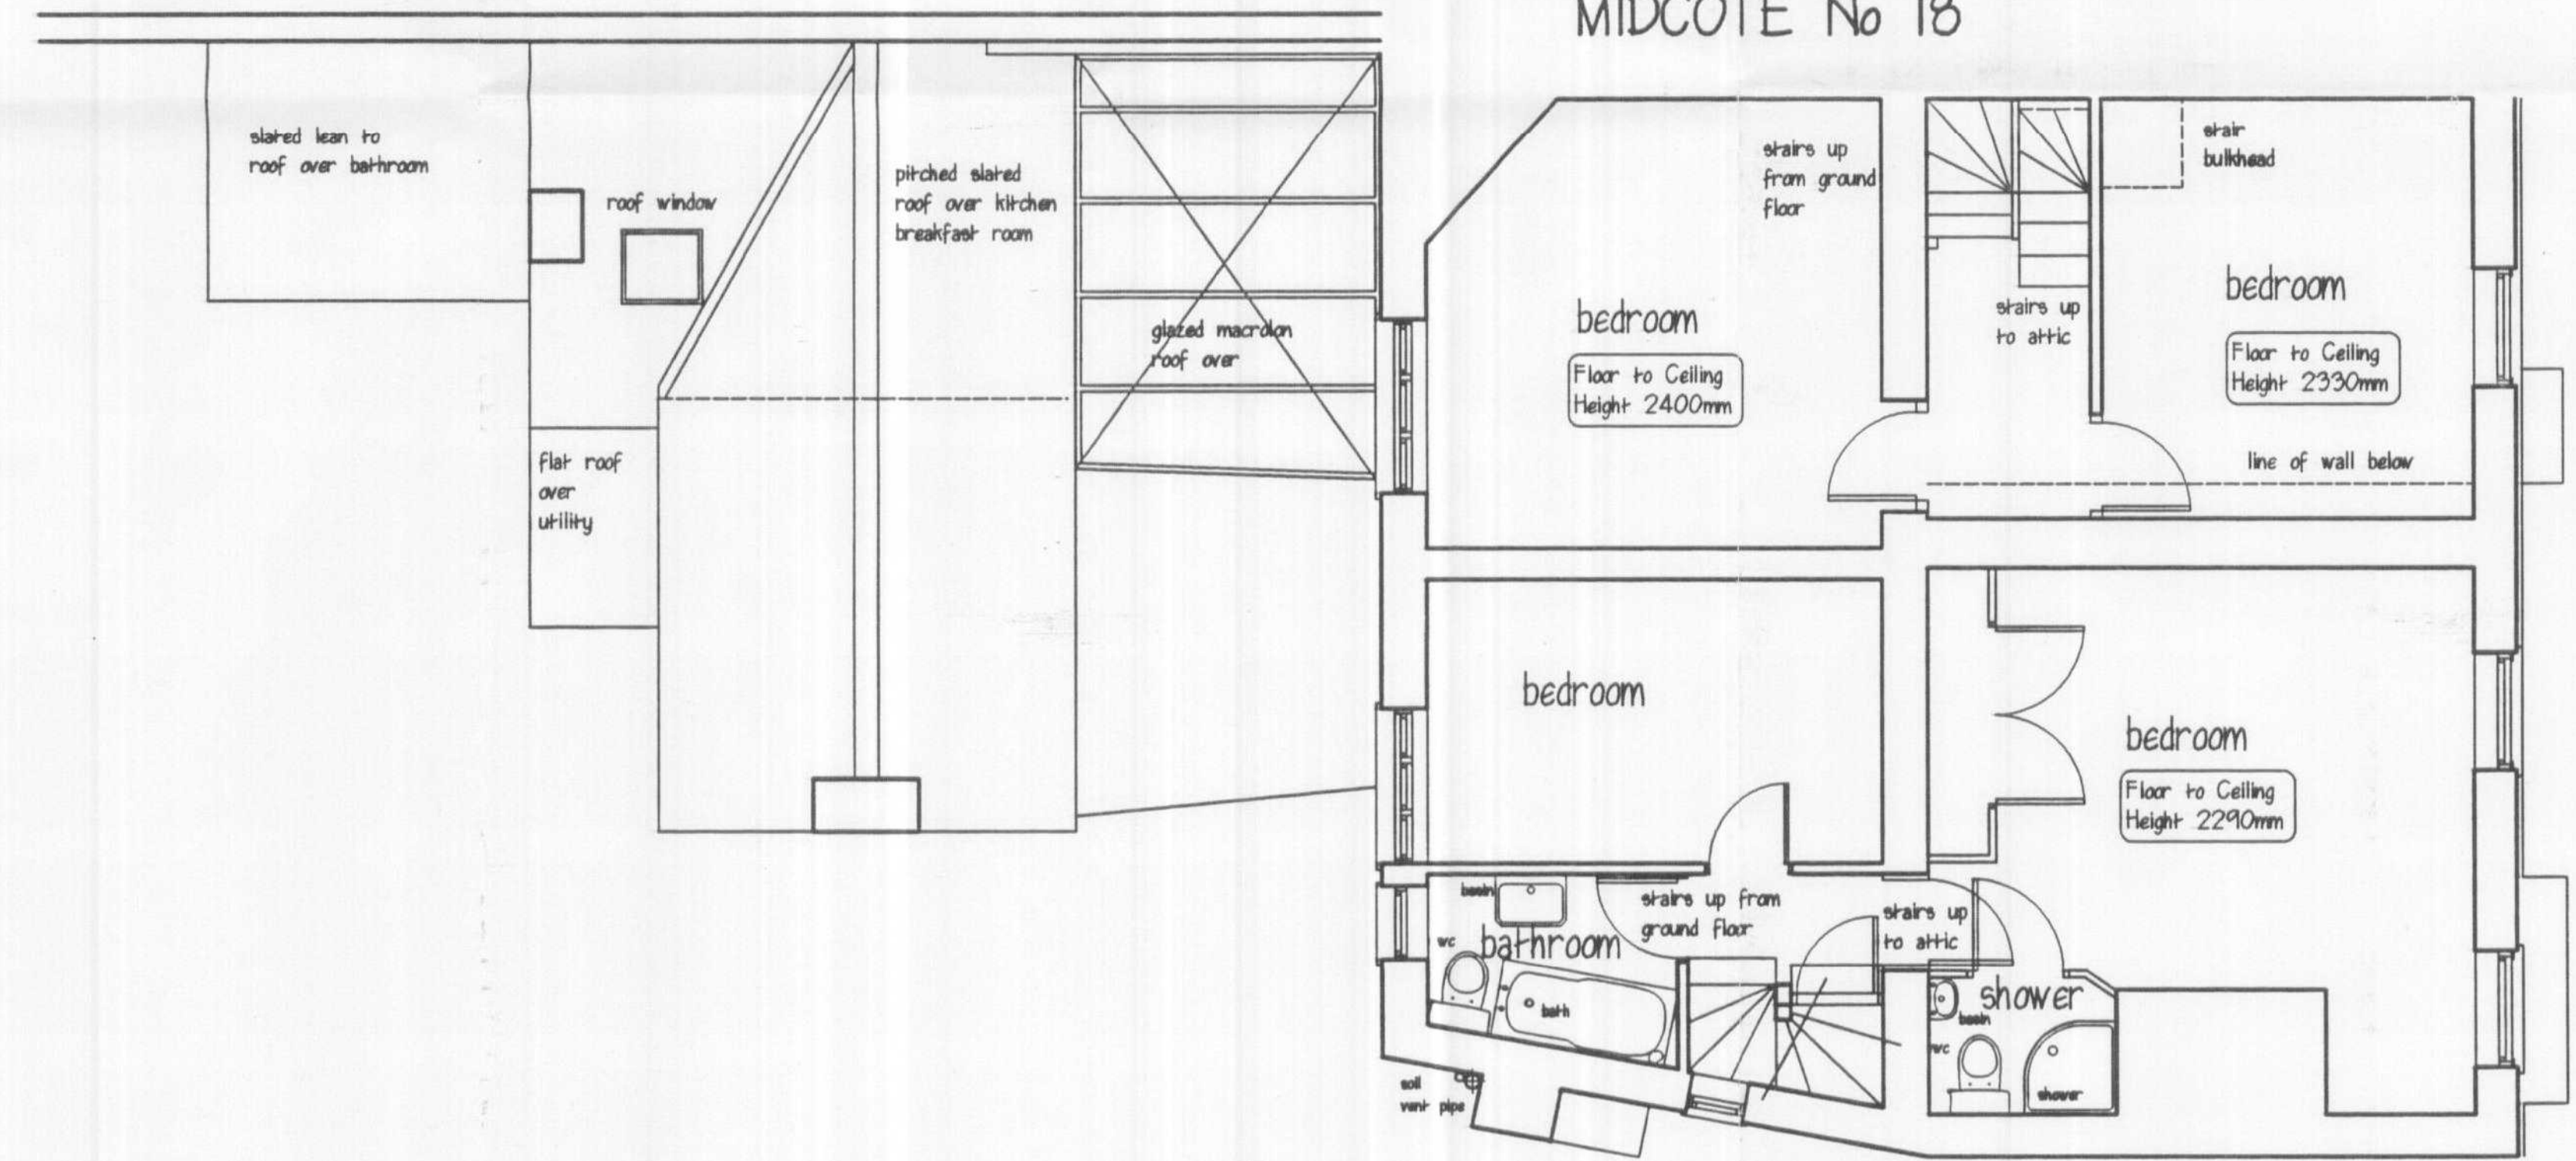

EXISTING FIRST FLOOR PLAN
CROSSKESSE No 20

PLANNING DEPARTMENT
OFFICE COPY
27 DEC 2007
No.: 6 07/18467

© Copyright Roger Carter ARIBA DipArch(Hons)
ROGER CARTER ARCHITECTS
 Chartered Architects
 47, The Ryde
 Hatfield Hertfordshire
 tel: 01707 258955 / 262035
18/20 FORE STREET
 OLD HATFIELD HERTS
 PROPOSED EXTENSIONS & ALTERATIONS
 EXISTING PLANS
 Date: September 2007 Drawing No:
 Scale: 1:50 947102

18/20 FORE STREET
 OLD HATFIELD
 EXISTING PLANS