



ALL DIMENSIONS MUST BE CHECKED ON SITE ANY
INCONSISTENCIES MUST BE REPORTED BACK TO THE ARCHITECT.

THIS DRAWING AND ANY DESIGNS INDICATED THEREON ARE THE
COPYRIGHT OF BROOKS / MURRAY ARCHITECTS.
ALL RIGHTS ARE RESERVED.
NO PART OF THIS WORK MAY BE PRODUCED WITHOUT PRIOR
PERMISSION IN WRITING FROM BROOKS / MURRAY ARCHITECTS.

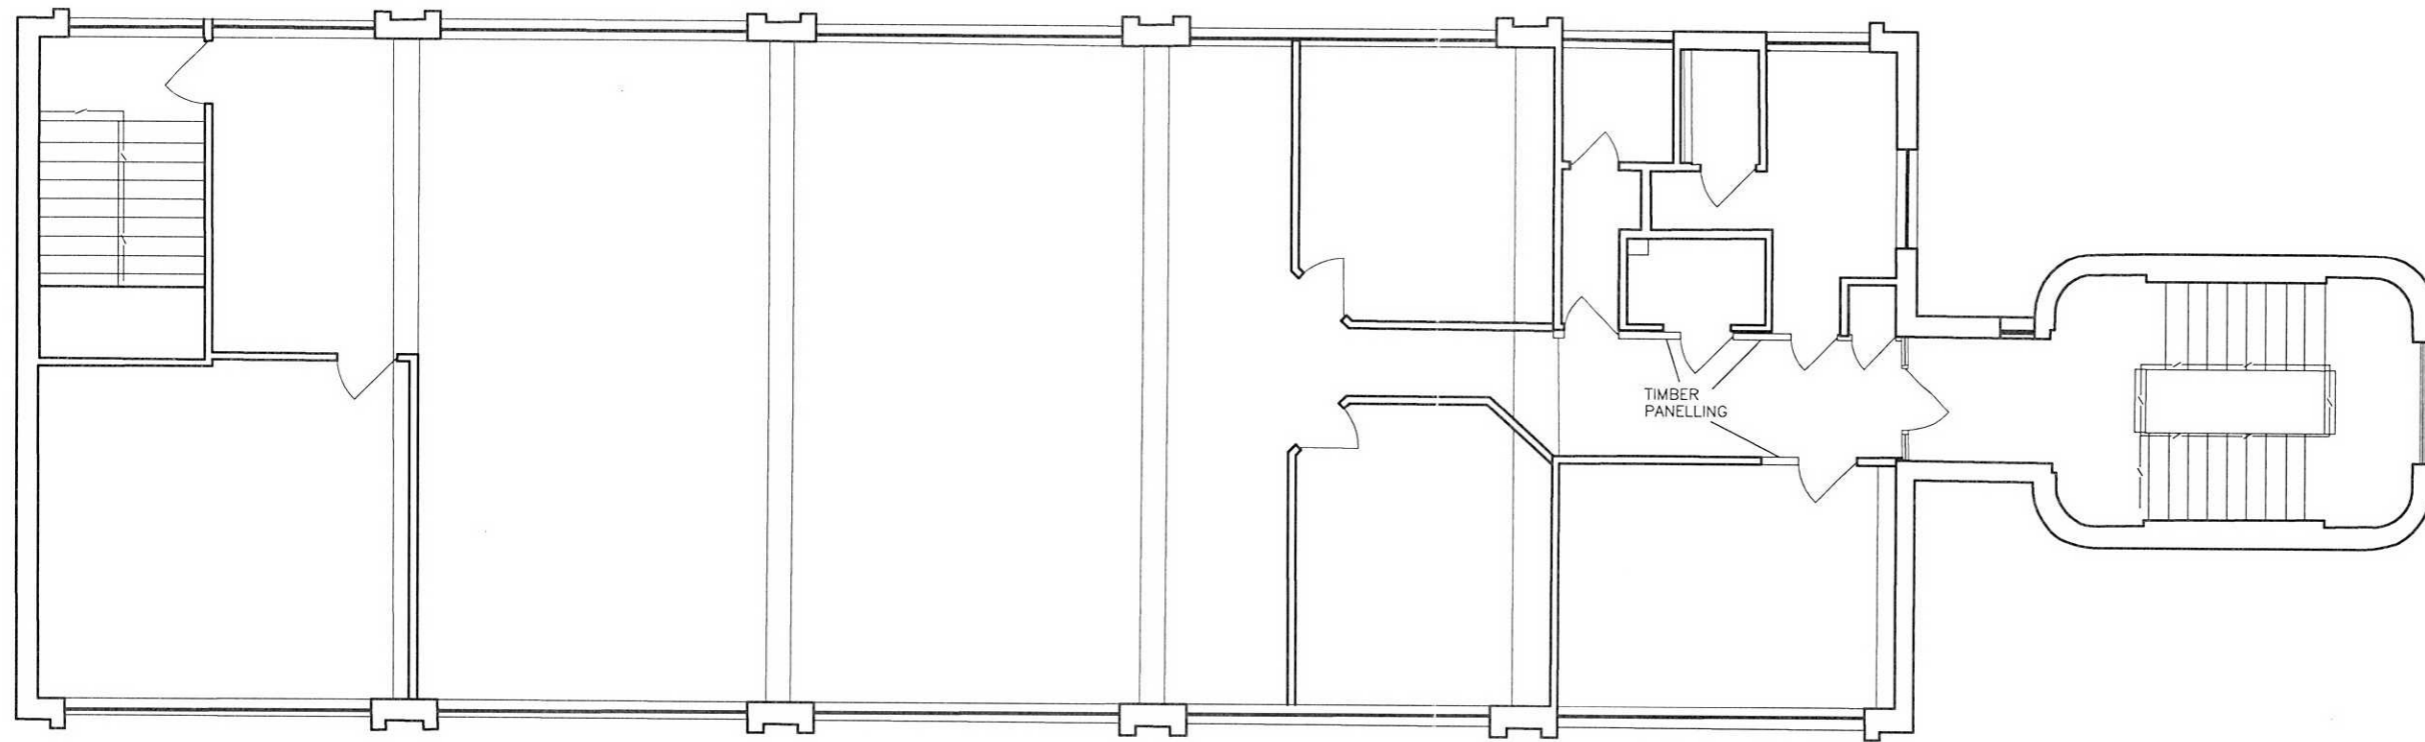

PLAN - SECOND FLOOR

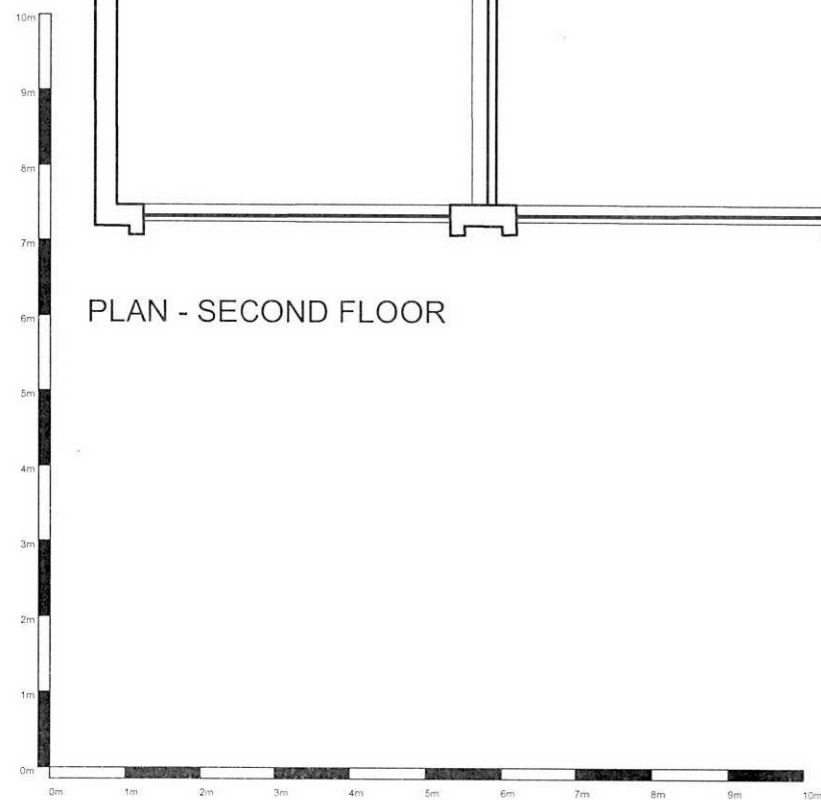

Rev A - 08.03.12 - Drawing label amended

CLIENT:
GASCOYNE CECIL ESTATES

JOB:
York House Hatfield

DATE: DEC 11 SCALE: 1:100

DRAWING TITLE:
Existing SecondFloor Plan
Scale @ A3

DRAWING NUMBER:
581-11-017 A

