



PLEASE NOTE:  
 This drawing is for the purpose of design development ONLY and is NOT FOR CONSTRUCTION unless stated otherwise.  
 Any construction details are indicative only and should not be used for setting out.  
 Confirmation of sizes must be performed onsite prior to manufacture or construction of items using these dimensions.  
 © Copyright Technical Detail Ltd 2017

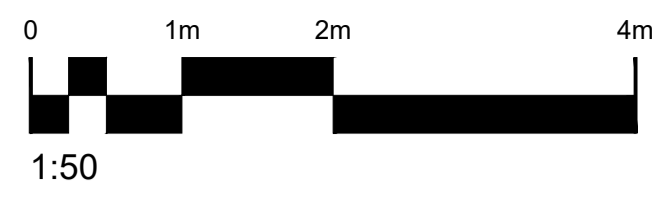

EXISTING REAR ELEVATION (scale 1:50)

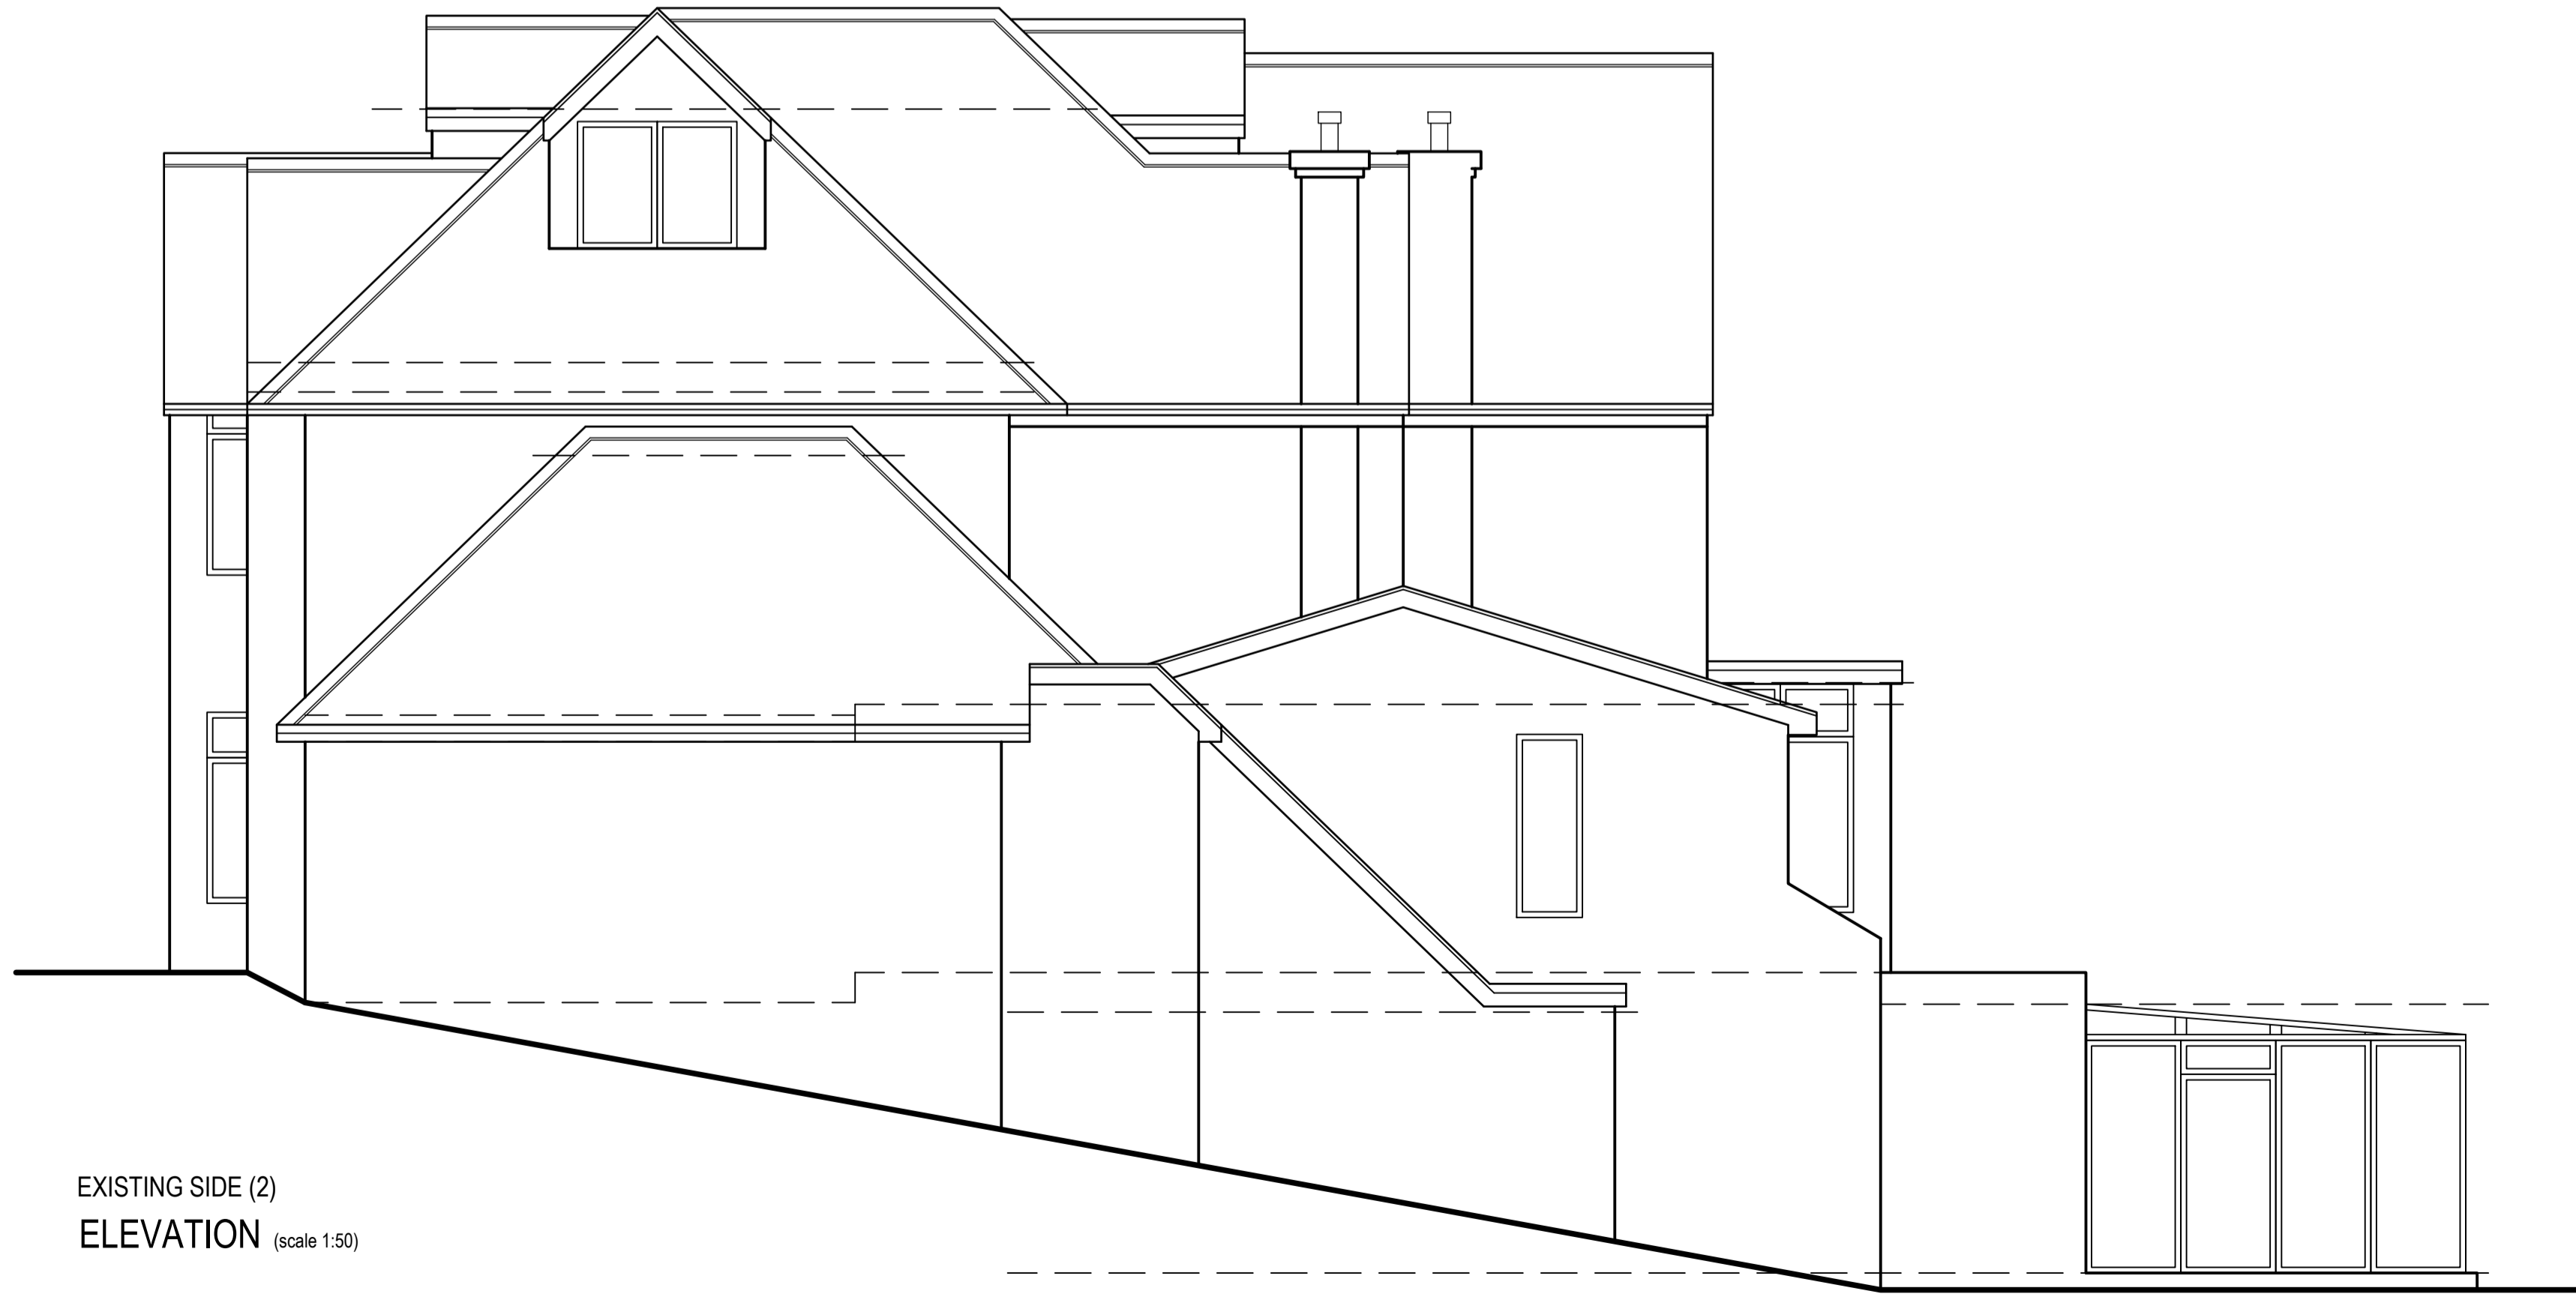

EXISTING SIDE (2) ELEVATION (scale 1:50)

Rev:	Details:	Date:
Project:	Drawn By:	
44 The Ridgeway	SOM	
Cuffley	Date Drawn:	
EN6 4BA	27/11/2017	
Drawing Title:	Drawing Number:	
EXISTING REAR & SIDE ELEVATIONS A1	TDC027/PL/106	
Scale:	Rev:	
1:50	-	