


CARBONE HILL

THE WARREN

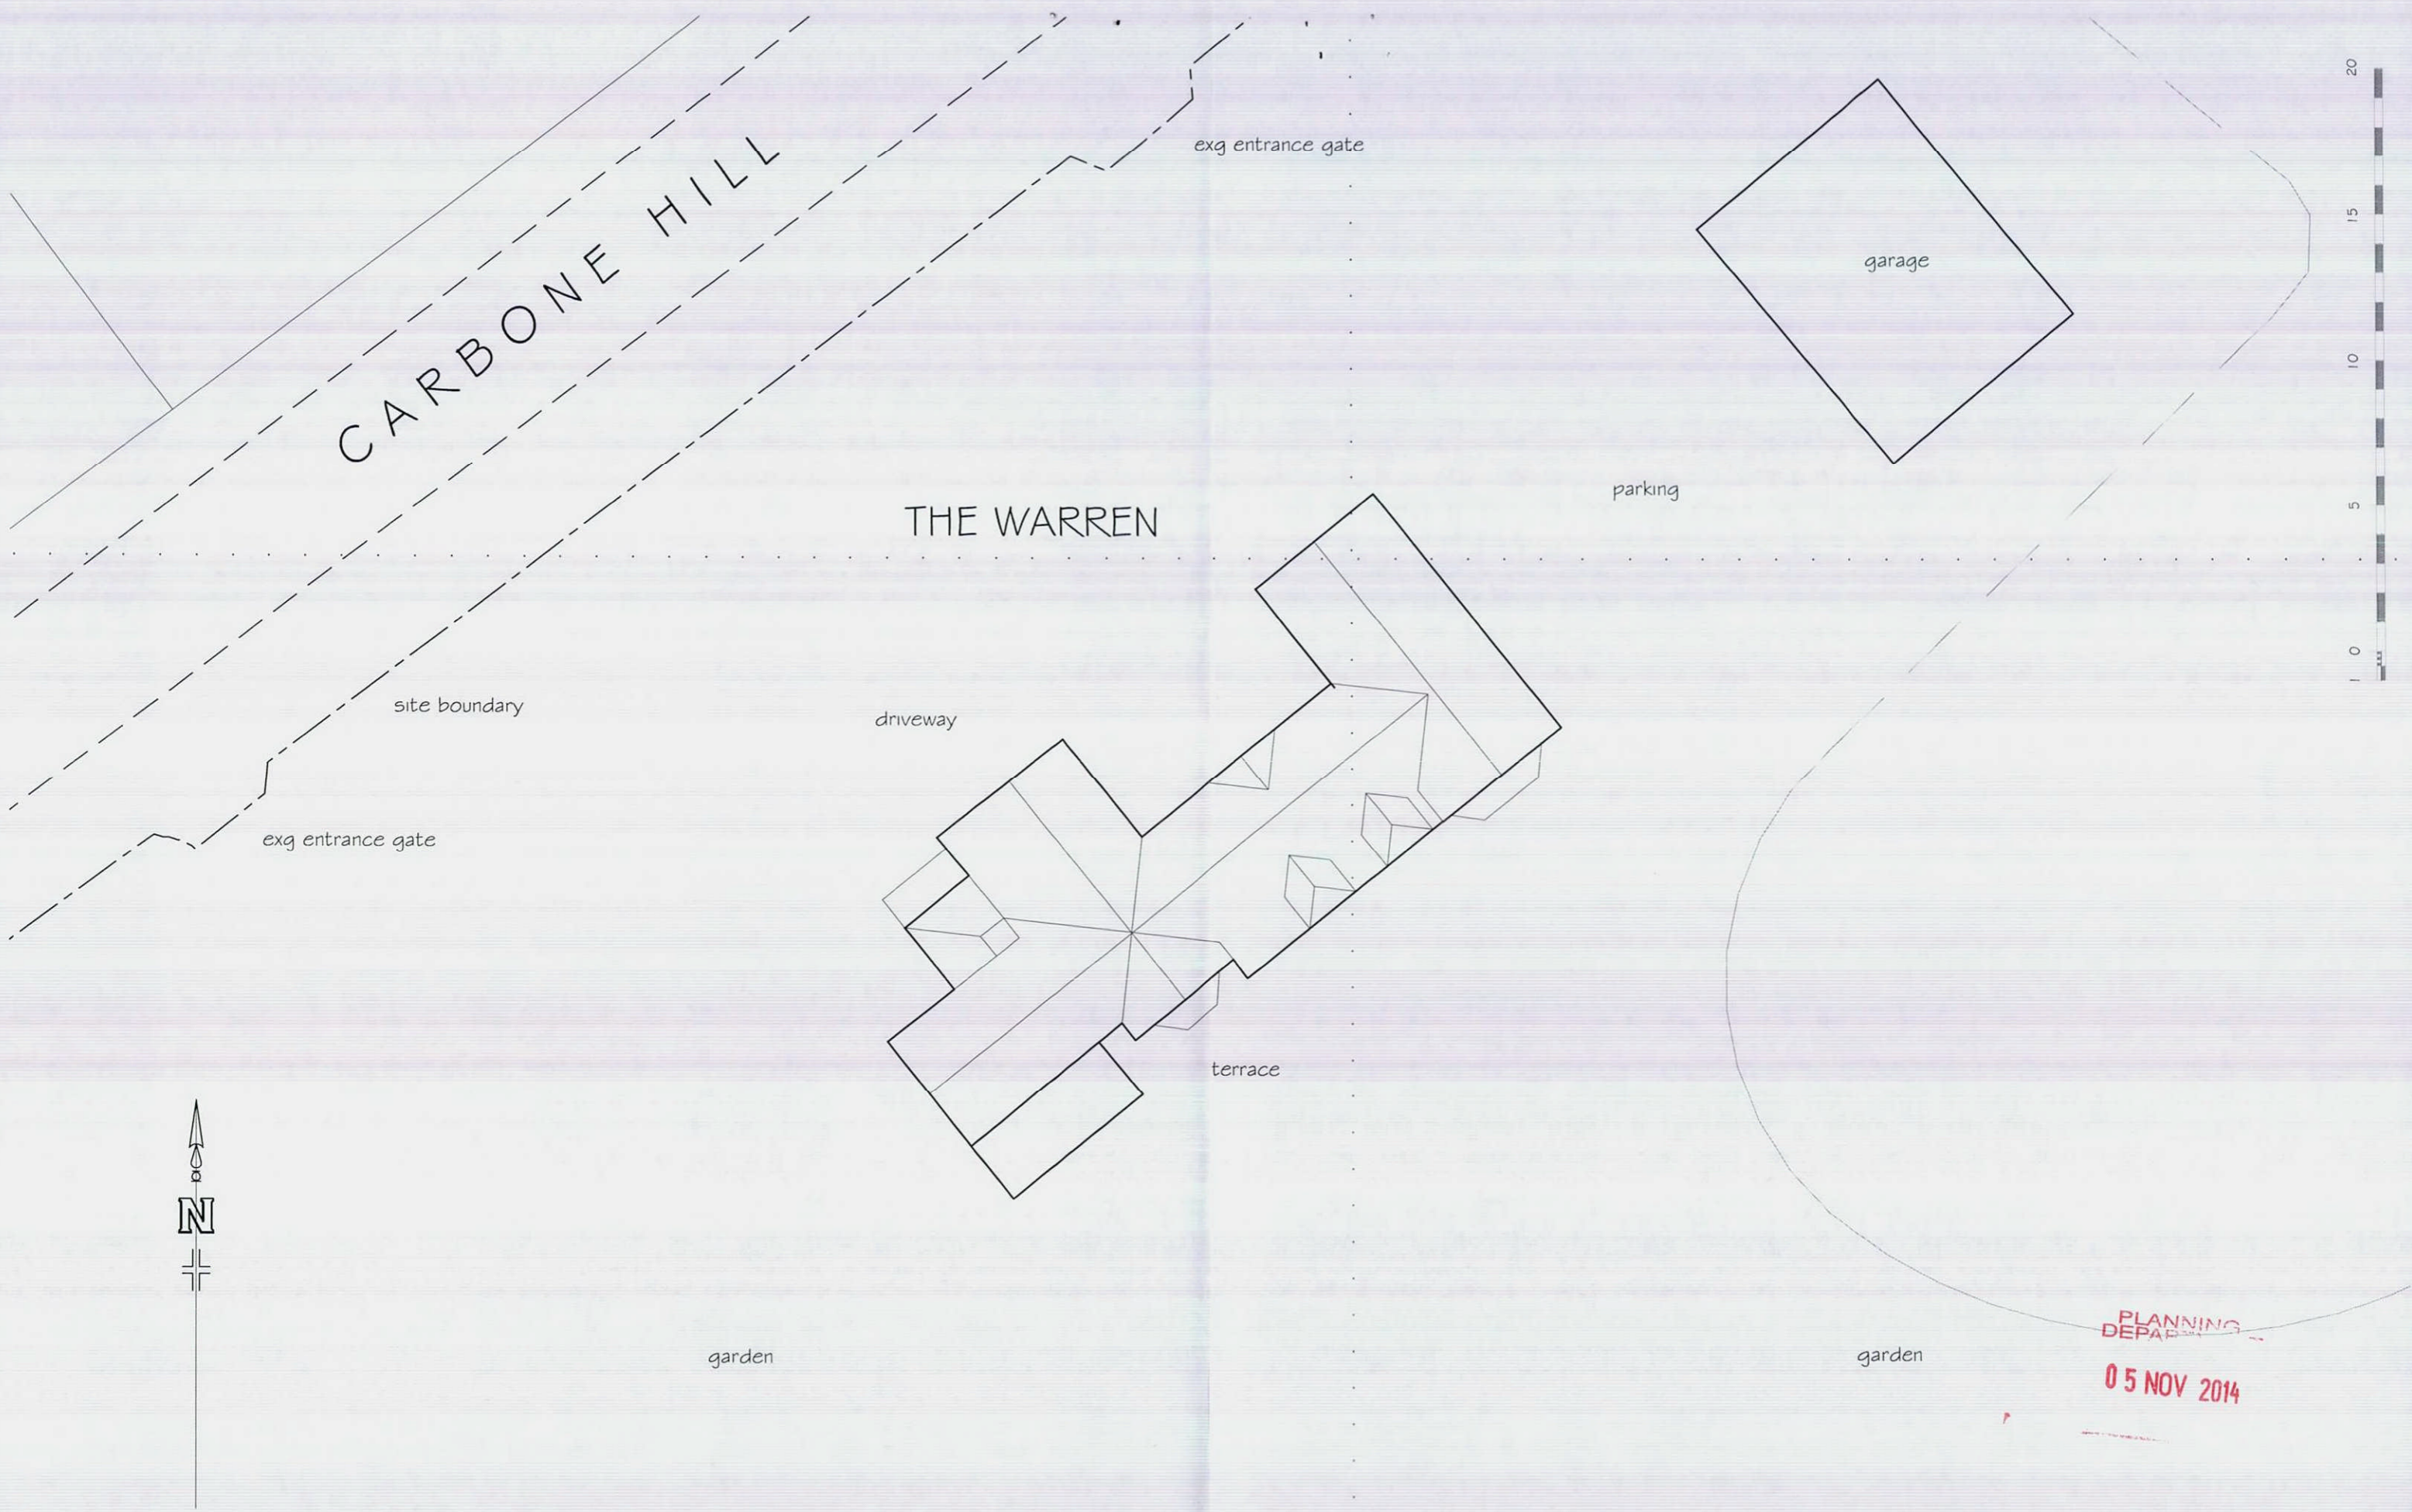

PLANNING DEPARTMENT
05 NOV 2014

0 5 10 15 20

PNA
 The Old Reading Room, 32 High Road
 Essendon, Hatfield, Herts. AL9 6HW
 Tel: 01707 276595 Fax: 01707 260024
 Copyright © email: info@pna.eclipse.co.uk Do Not Scale

The Warren
 Carbone Hill
 Northaw Herts EN9 4PL

Scale: 1:200
 Date: Sept 2014

Site Plan : Existing

Drng. No
732 / SP1