


0 1m 5m 10m

Scale
0
1m
5m
10m

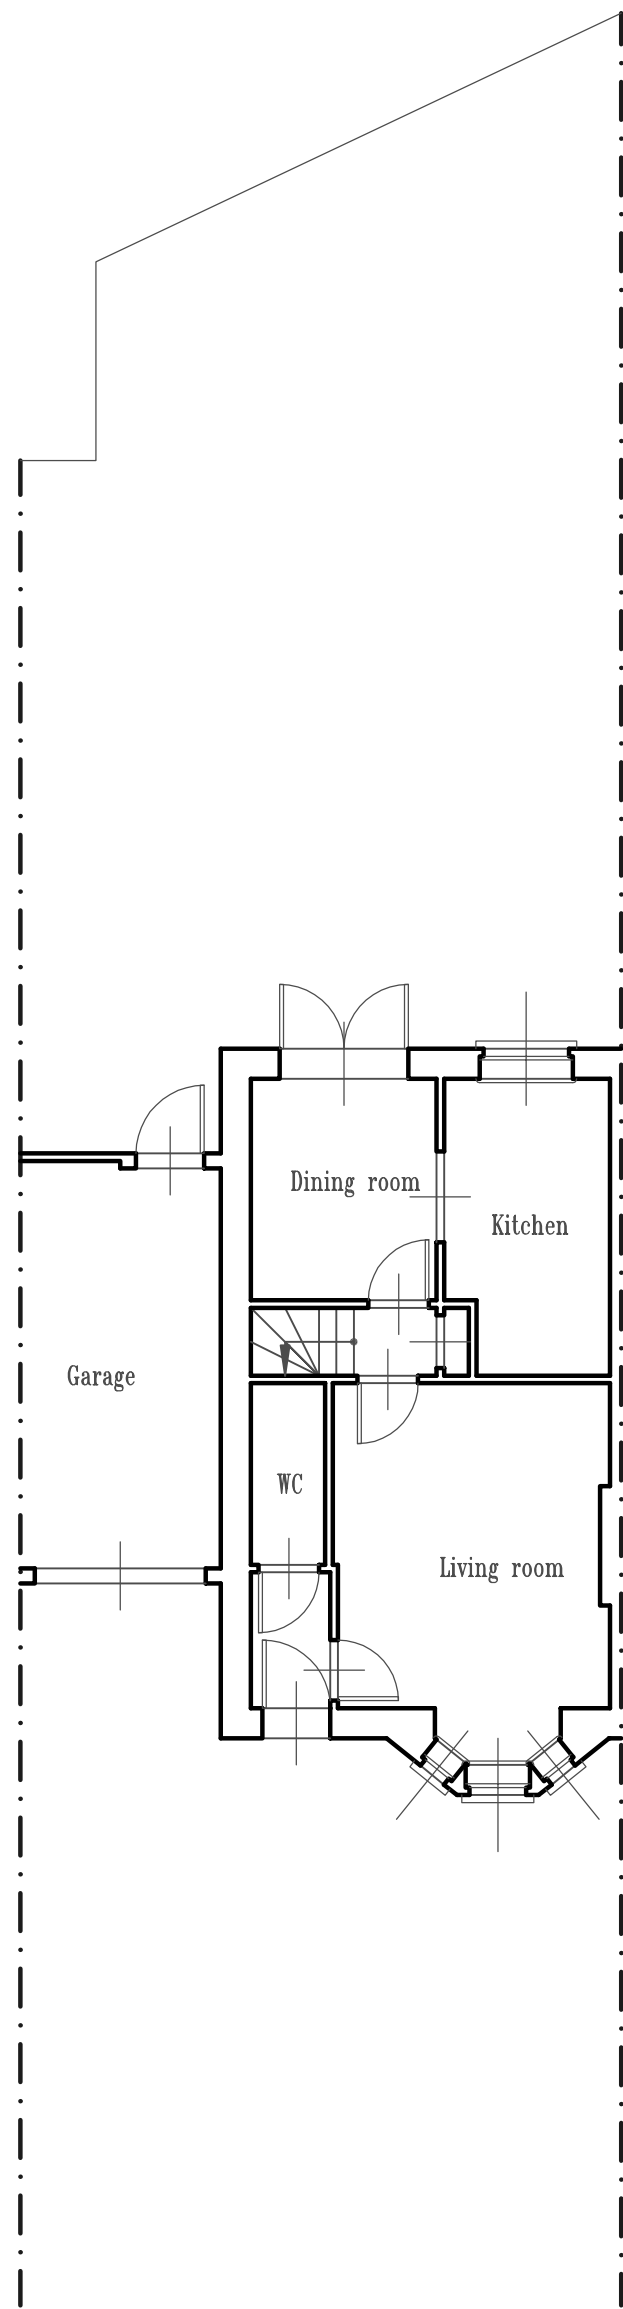

Existing Site Plan

Client;



Leads Design Partnership

Chartered Architects, Engineers and Surveyors
Planning Supervisors and Construction Project Managers
Site: 86 Chestnut Road Enfield EN3 6SY Tel: 01992 787 937

Rev Dele & Mrs I Agbelusi

5 Cornflower Way
Hatfield. AL10 9FY

Drawing;

Existing Site Plan

Date

July 2018

Pr/Drawing Number

LDP/413/04/A

Scale

1:100 @ A3

The copyright of this drawing is vested in the Architect and must not be copied or reproduced without his written consent. All Contractors must visit the site and be responsible for taking and checking all demensions relative to this work. IF IN DOUBT ASK.

04