




REAR ELEVATION  
AS EXISTING

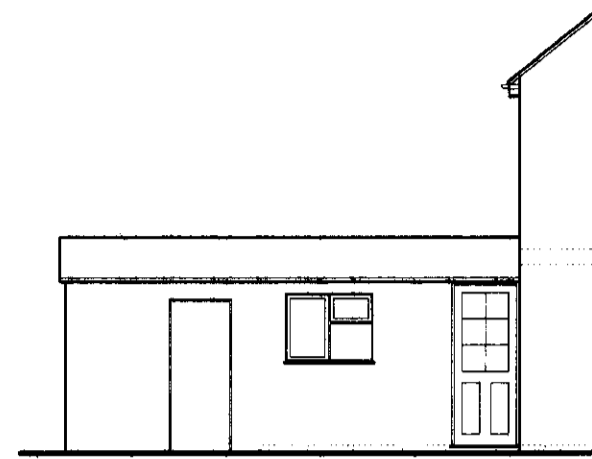


SIDE ELEVATION  
AS EXISTING

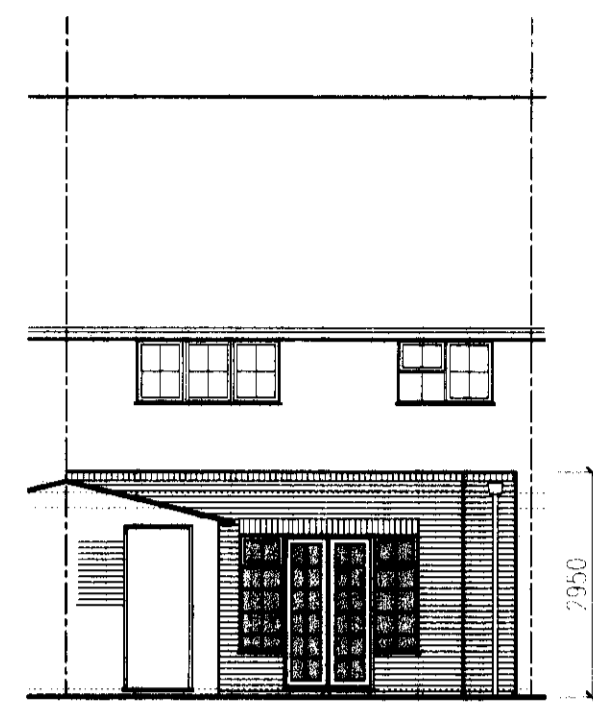


REAR ELEVATION  
AS PROPOSED

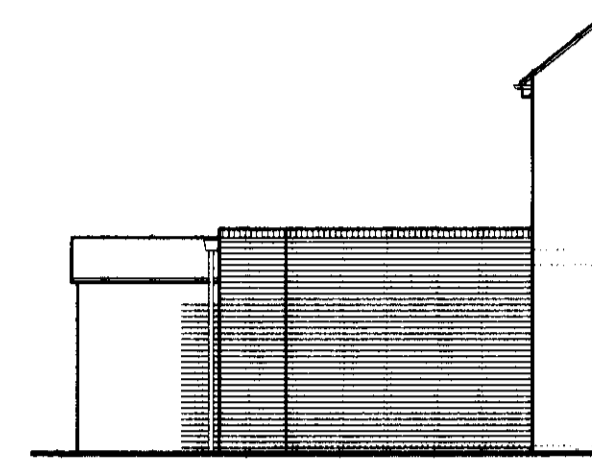


SIDE ELEVATION  
AS PROPOSED

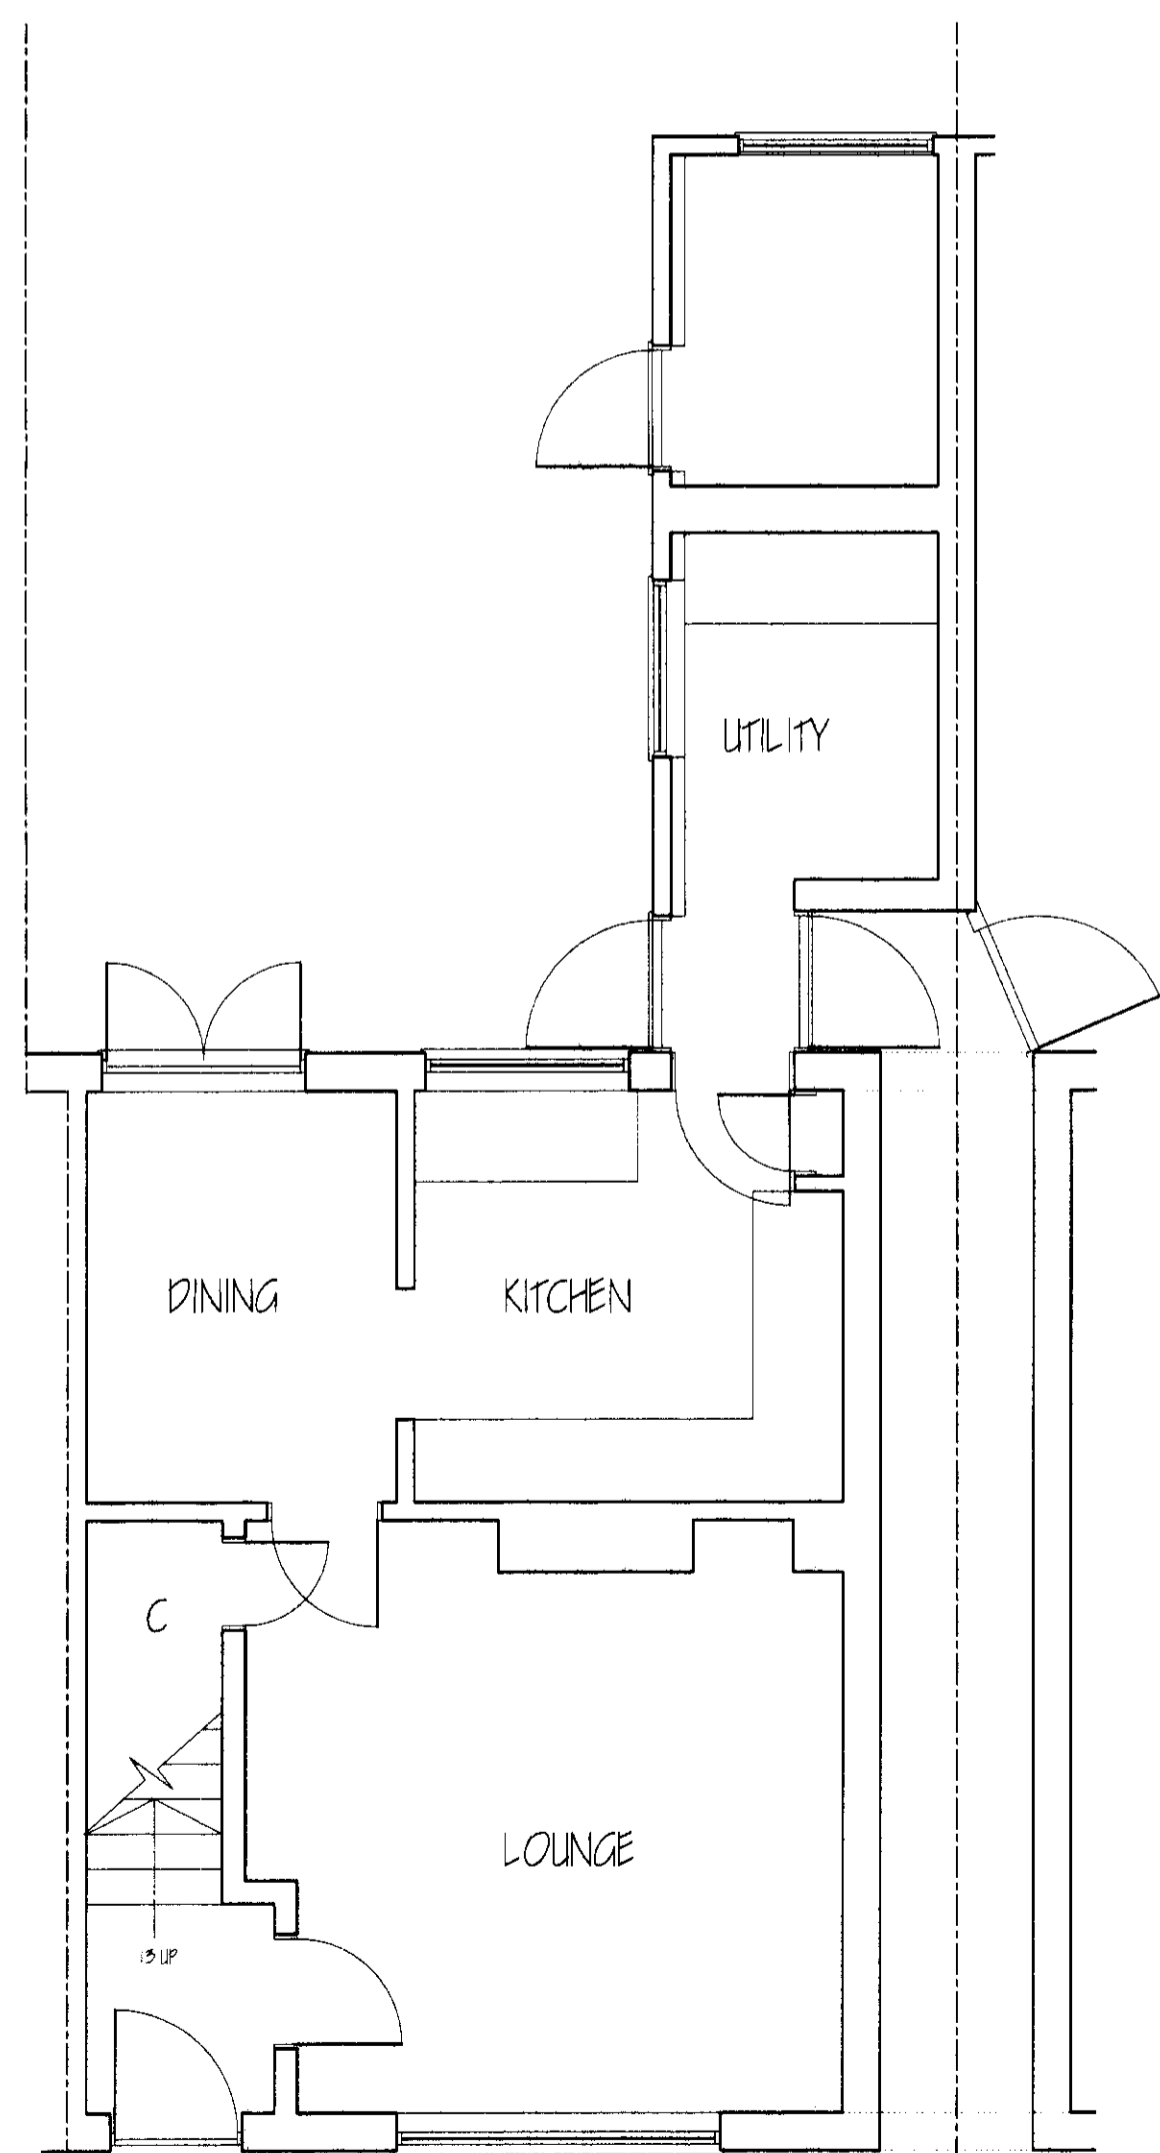


GROUND FLOOR PLAN AS EXISTING

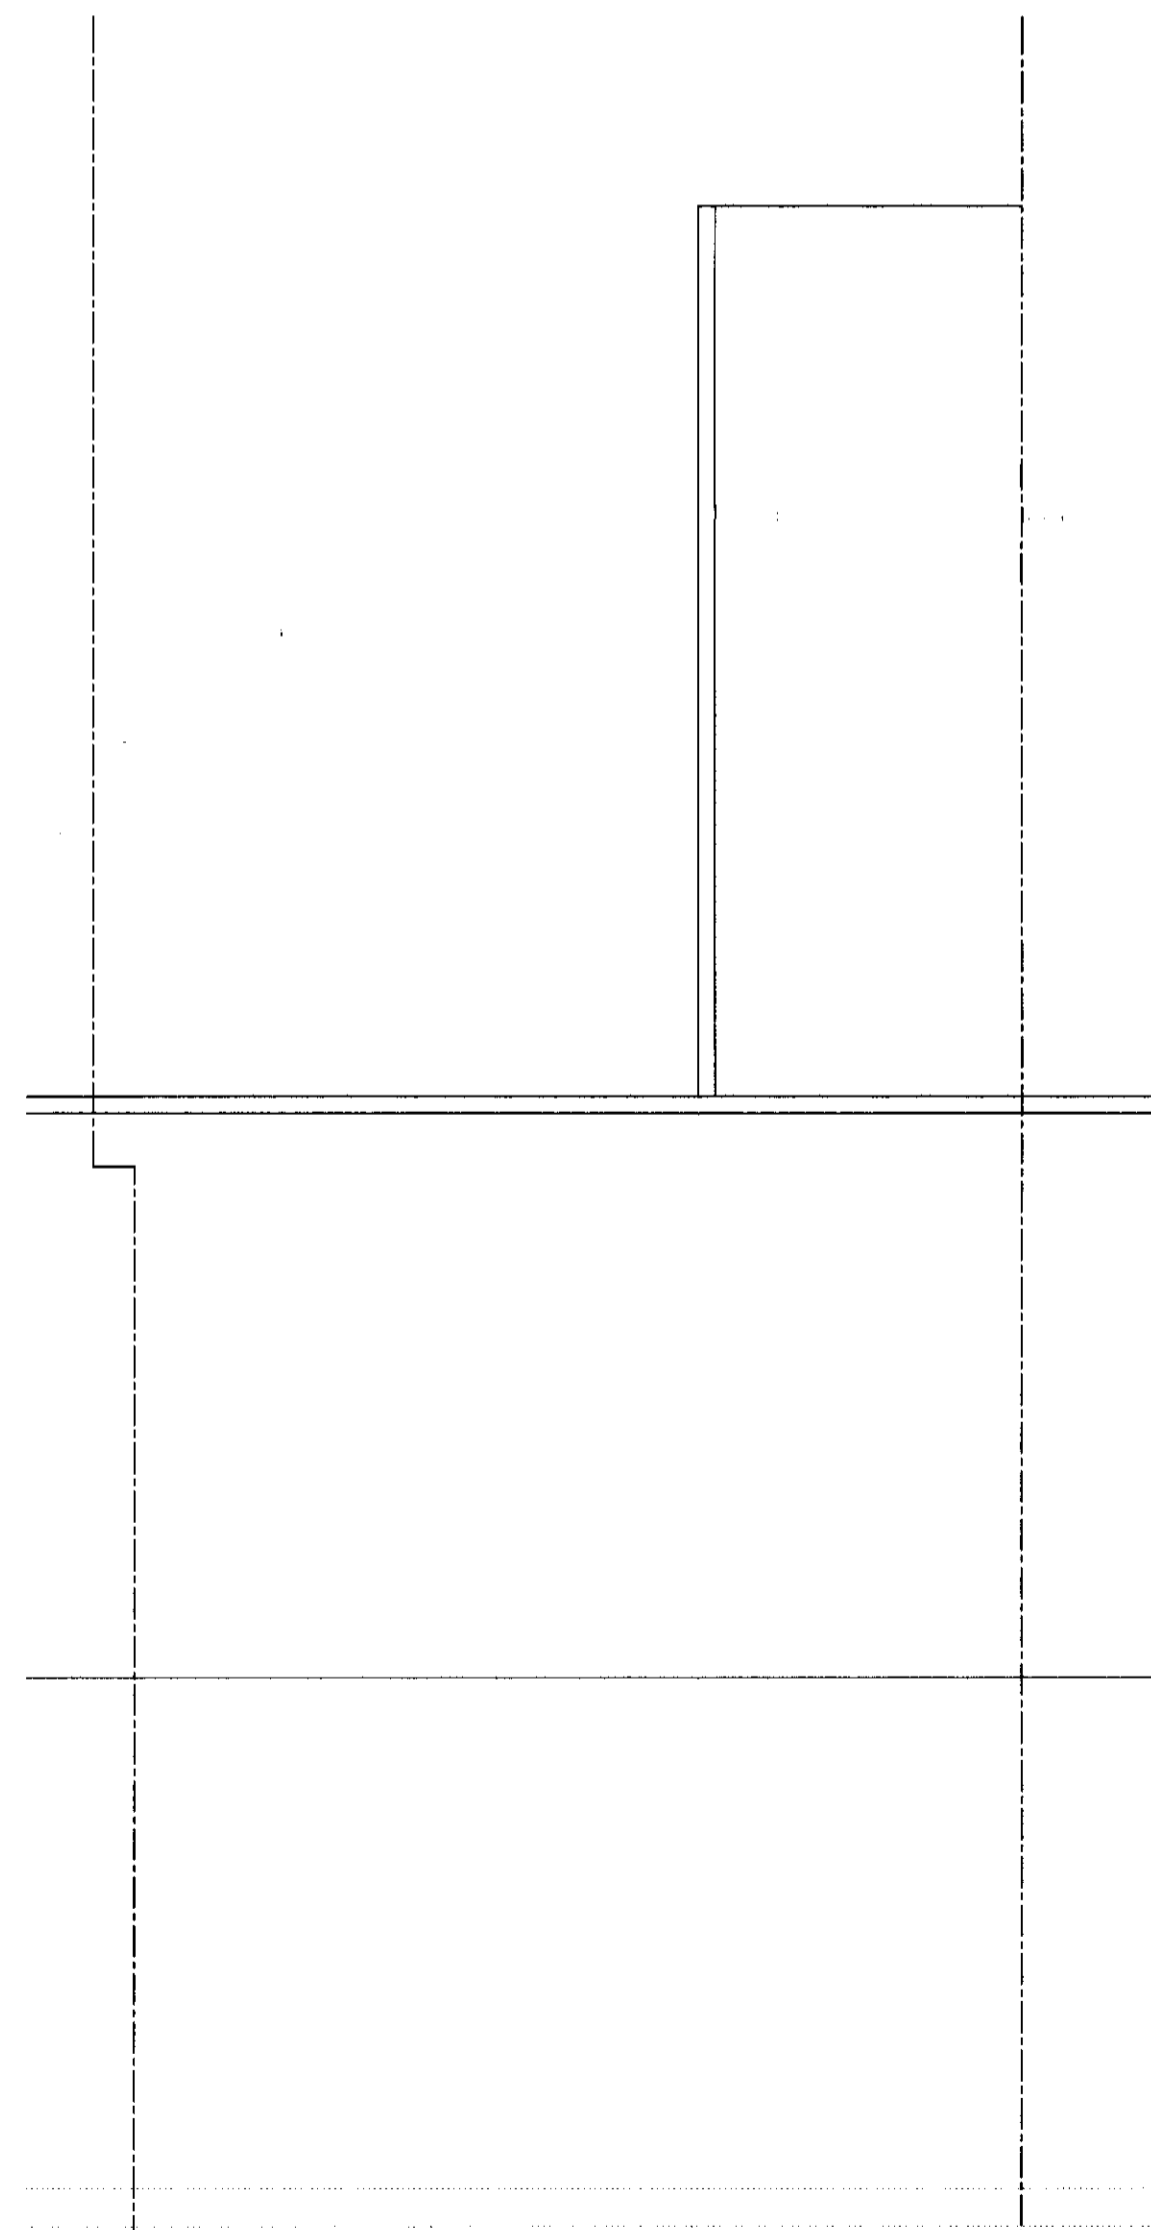

ROOF PLAN AS EXISTING

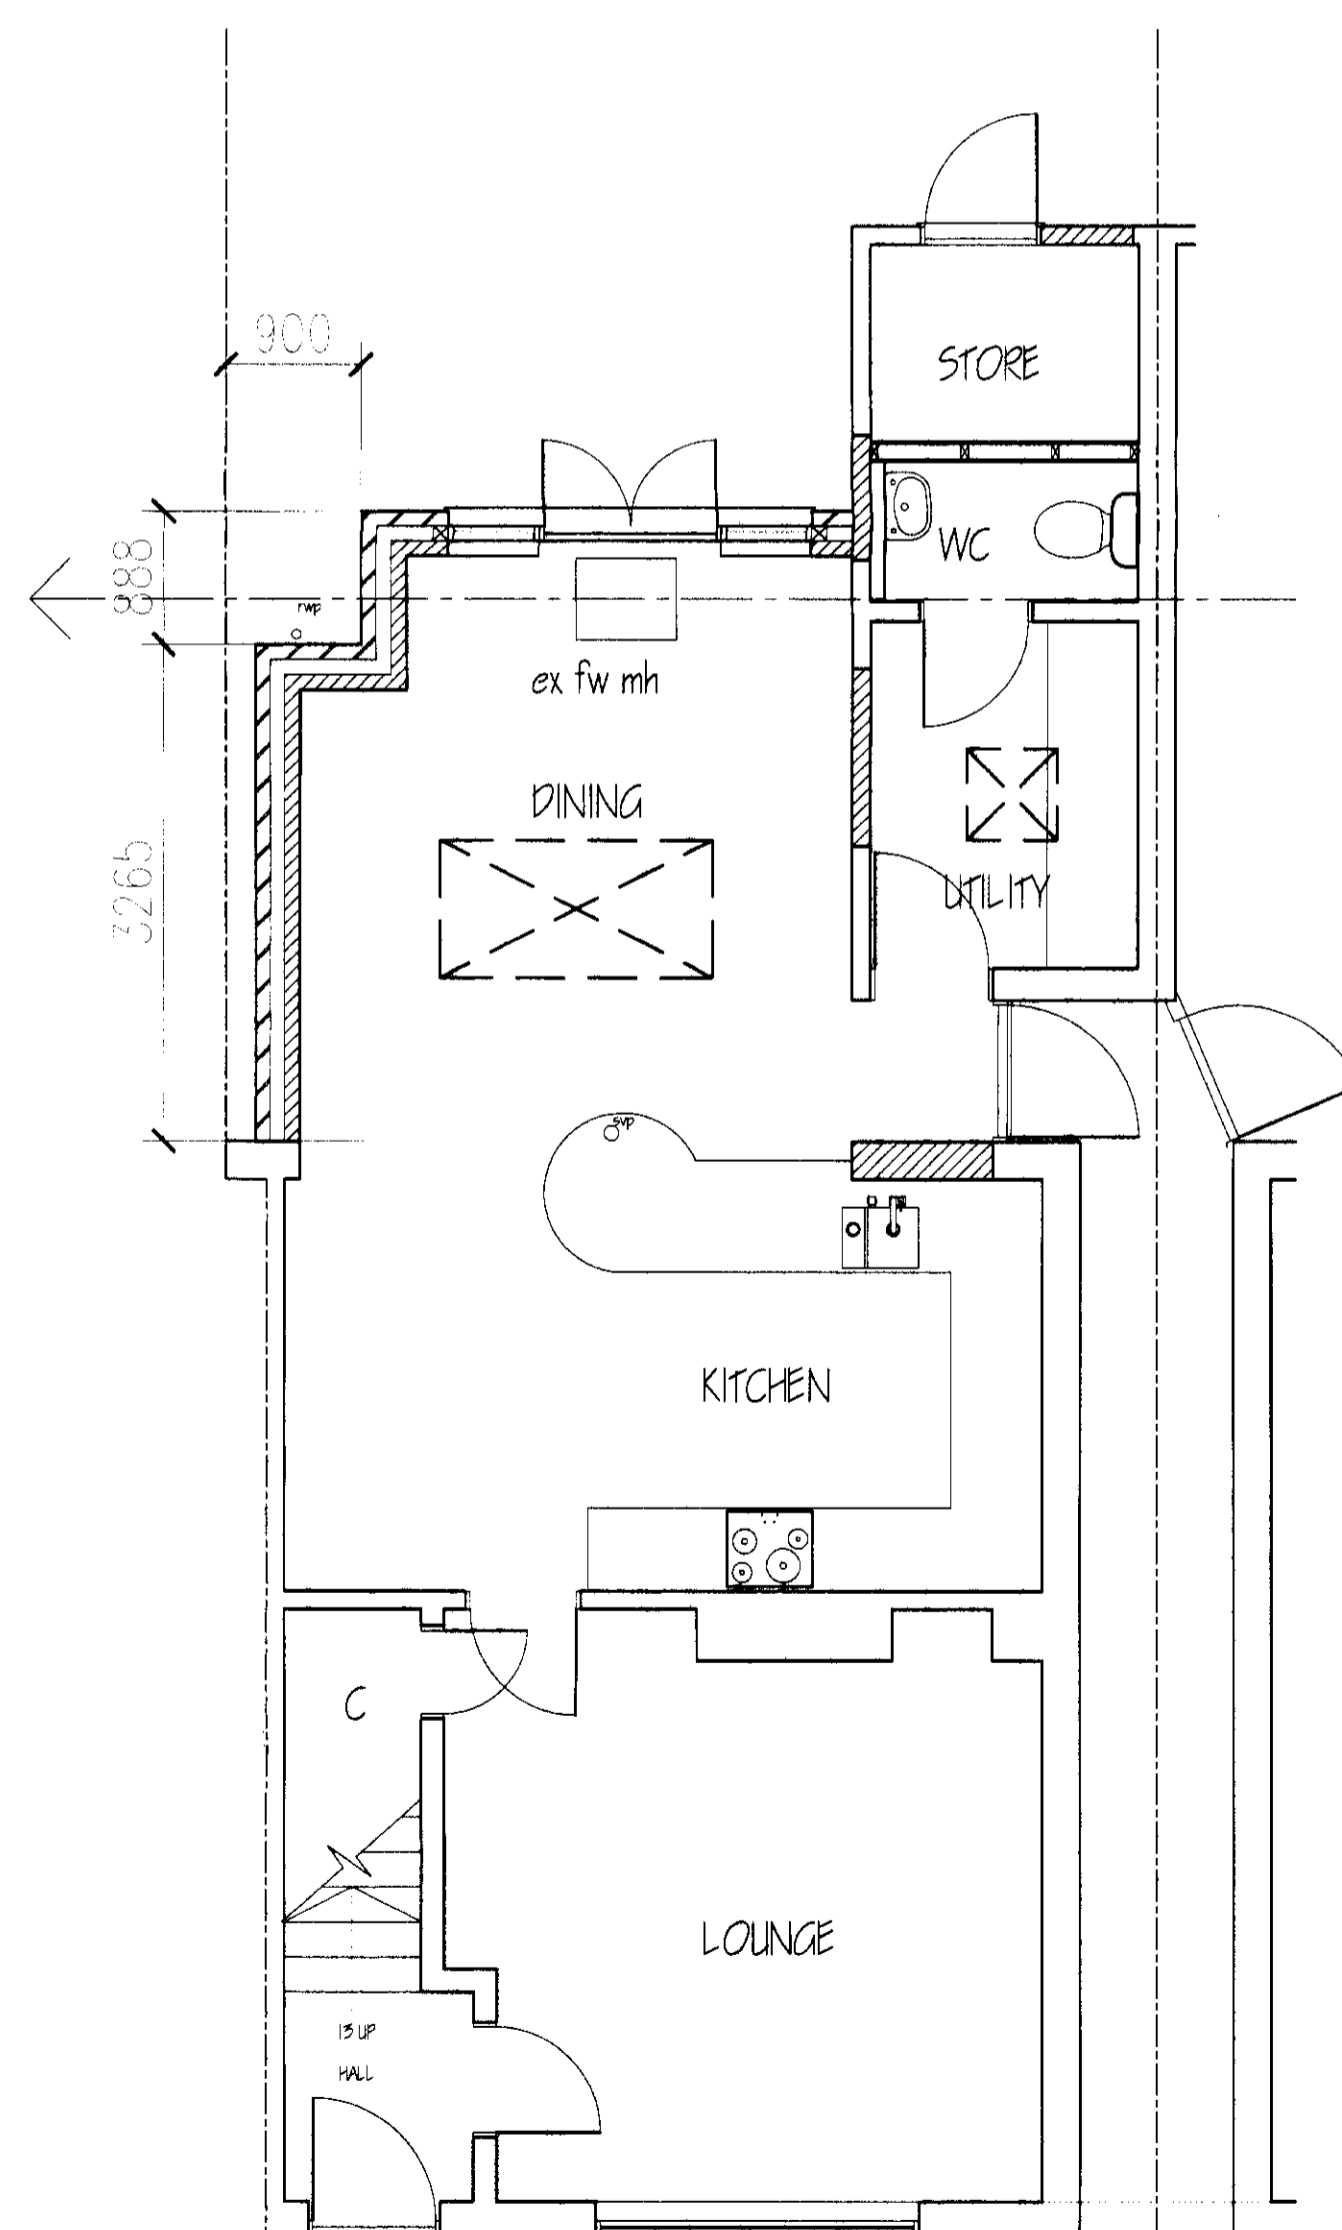

GROUND FLOOR PLAN AS PROPOSED

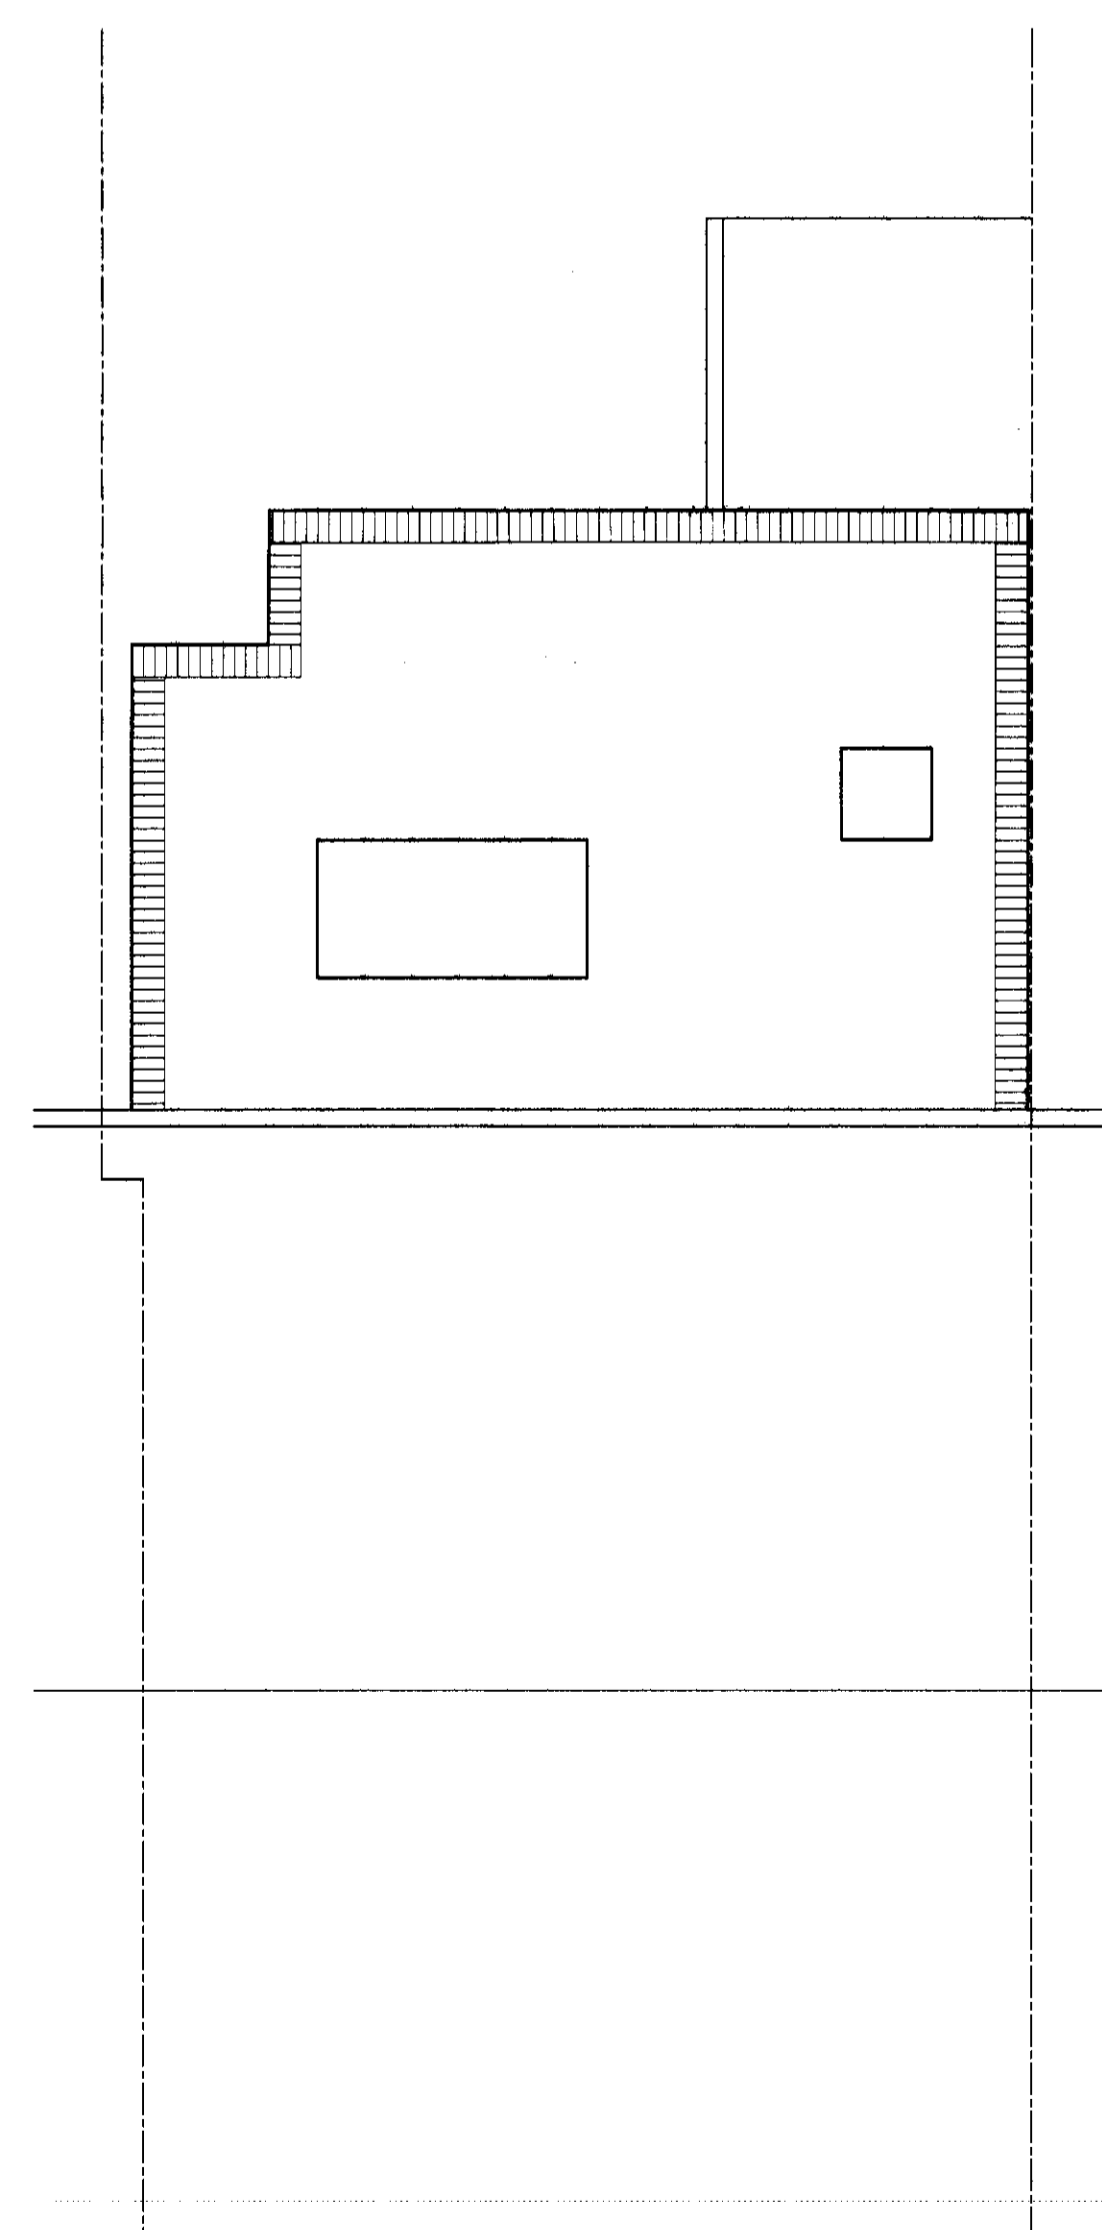


ROOF PLAN AS PROPOSED

WELWYN HATFIELD  
PLANNING  
OFFICE COPY  
31 JUL 2009  
No: WS/2009/166/en

THIS DRAWING PRINTED ON A1 SIZE PAPER

| REV | DATE    | DESCRIPTION   | DESIGN |
|-----|---------|---------------|--------|
| A   | JULY 09 | MINOR AMENDED |        |

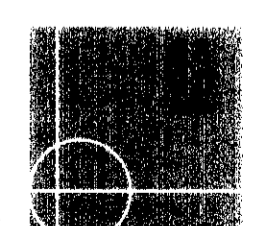

ASE Partnership  
90 Bridge Road East  
Welwyn Garden City  
Herts AL7 1JU  
tel 01707-393971  
fax 01707-393980  
e-mail info@e-a.co.uk

Project:  
175 PARKWAY WGC

Plans and Elevations as  
Existing & Proposed  
Drawn by ALI Scale 1:50, 1:100 Date APRIL 2009  
By: PROPOSED

