
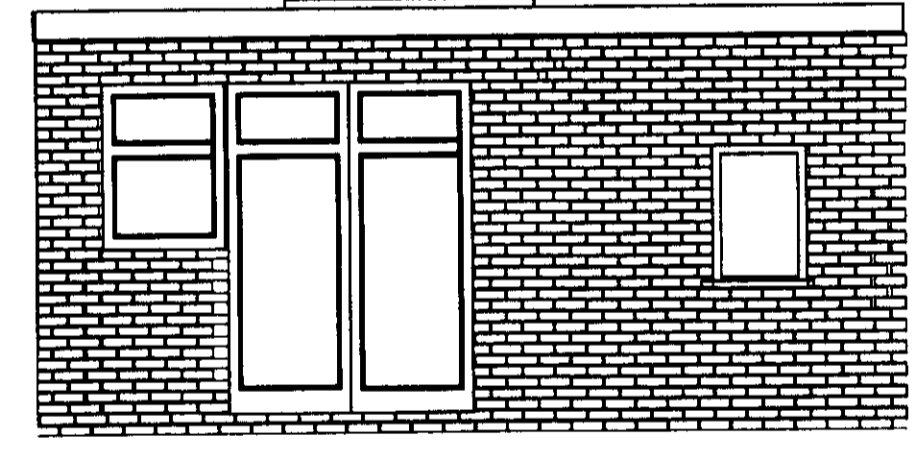
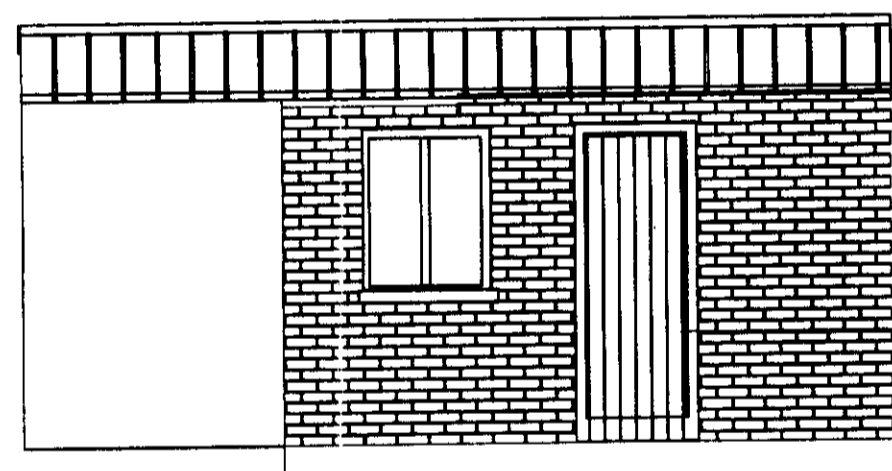
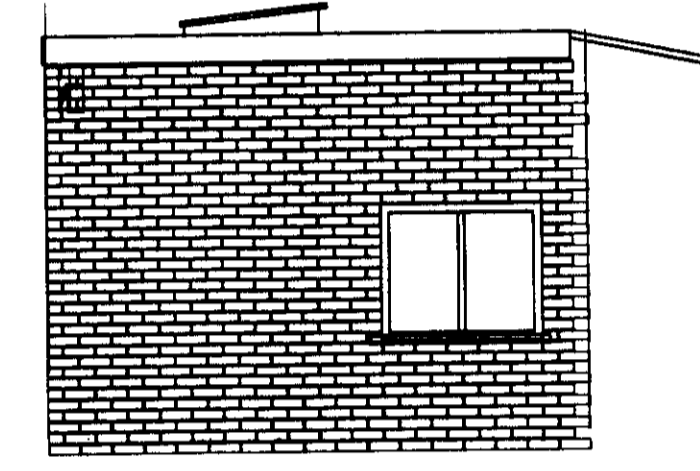
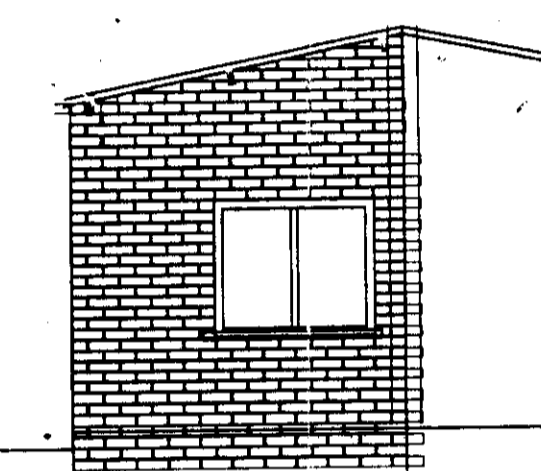
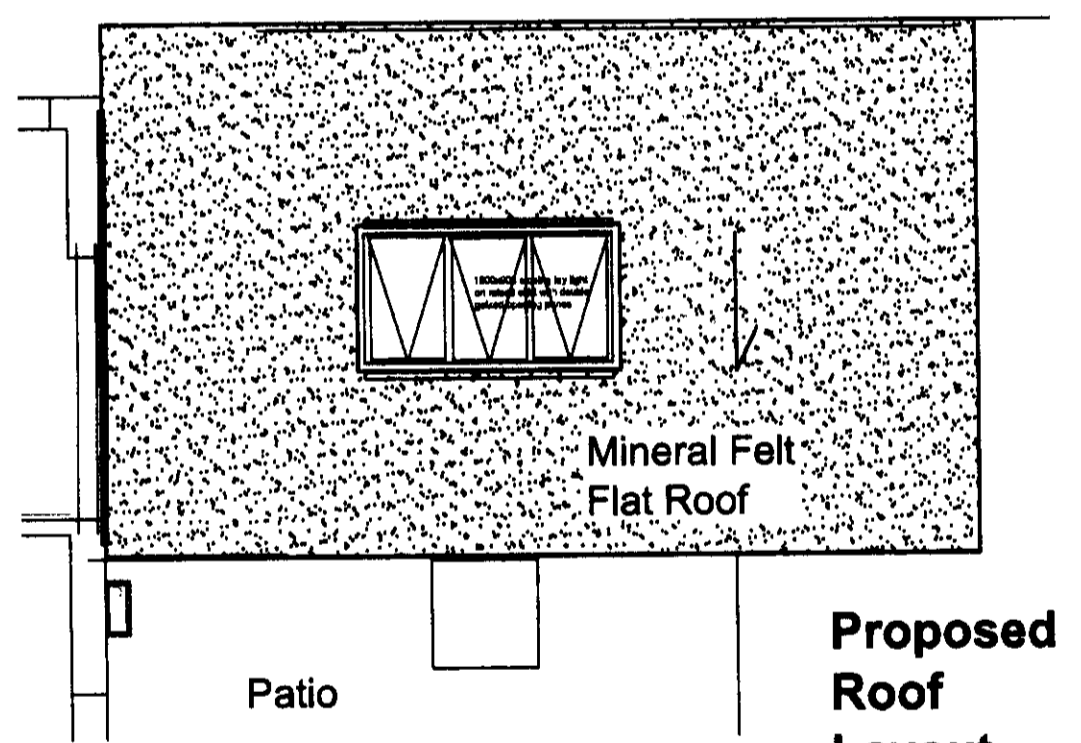
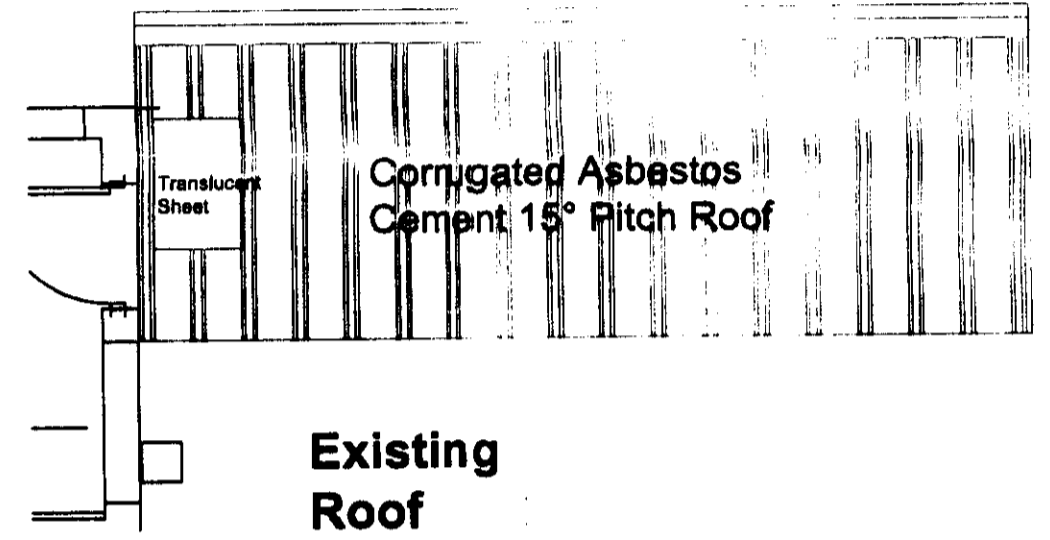
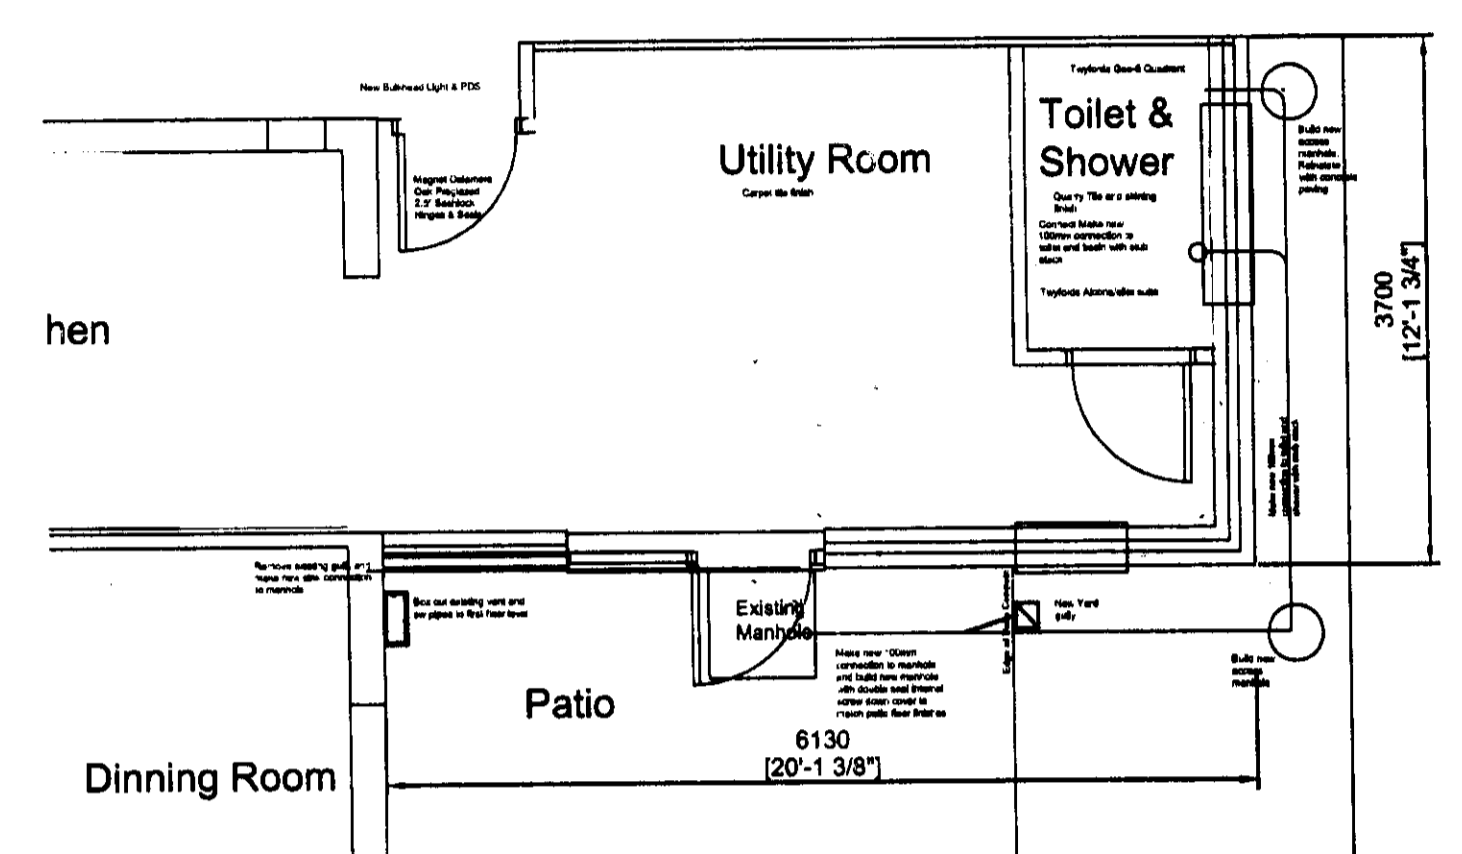
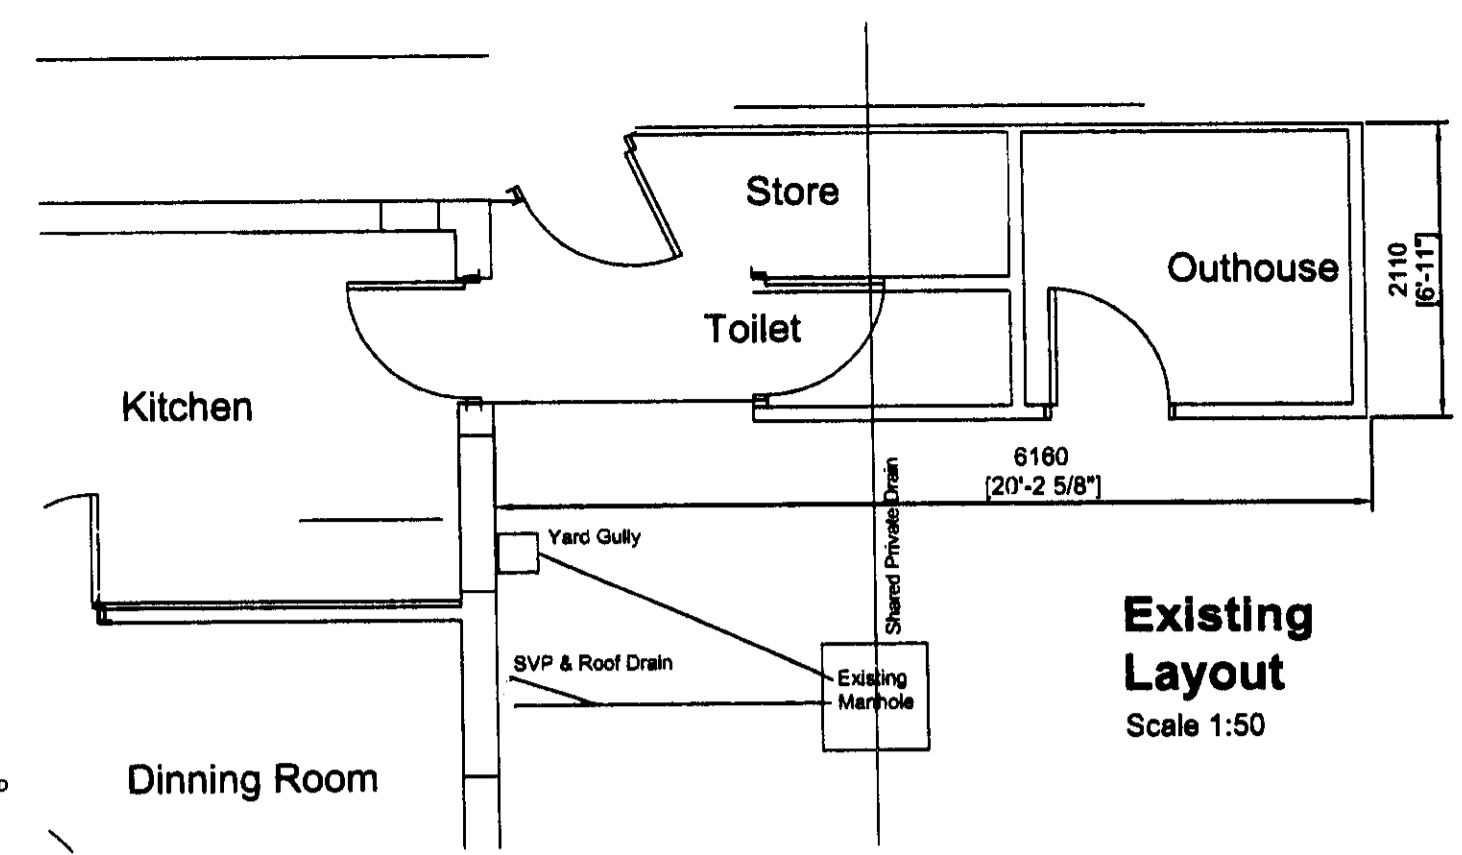


Existing Plan Area of Dwelling 60sq.m.  
Proposed Plan Area of Dwelling 69sq.m.

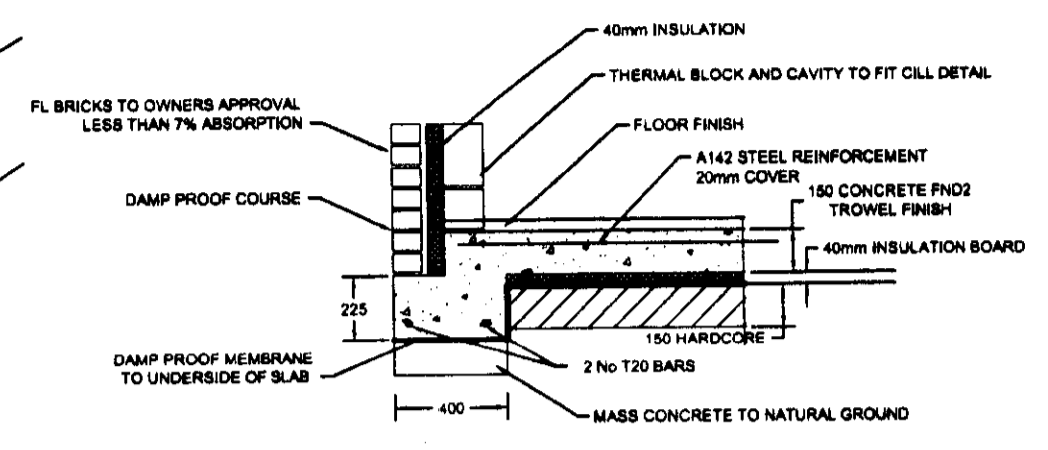

Rev A Roof Plans & Scale bars added 21/06/2009

**189 Parkway  
Welwyn Garden City  
Proposed Extension**

DRAWN BY: JES	DRAWING NUMBER: 189 PW/01	REVISION: A
CHECKED BY: A2	DATE: JUNE 09	

WELWYN HATFIELD  
PLANNING  
OFFICE COPY  
30 JUL 2009  
No: w6/2009/1633/en