
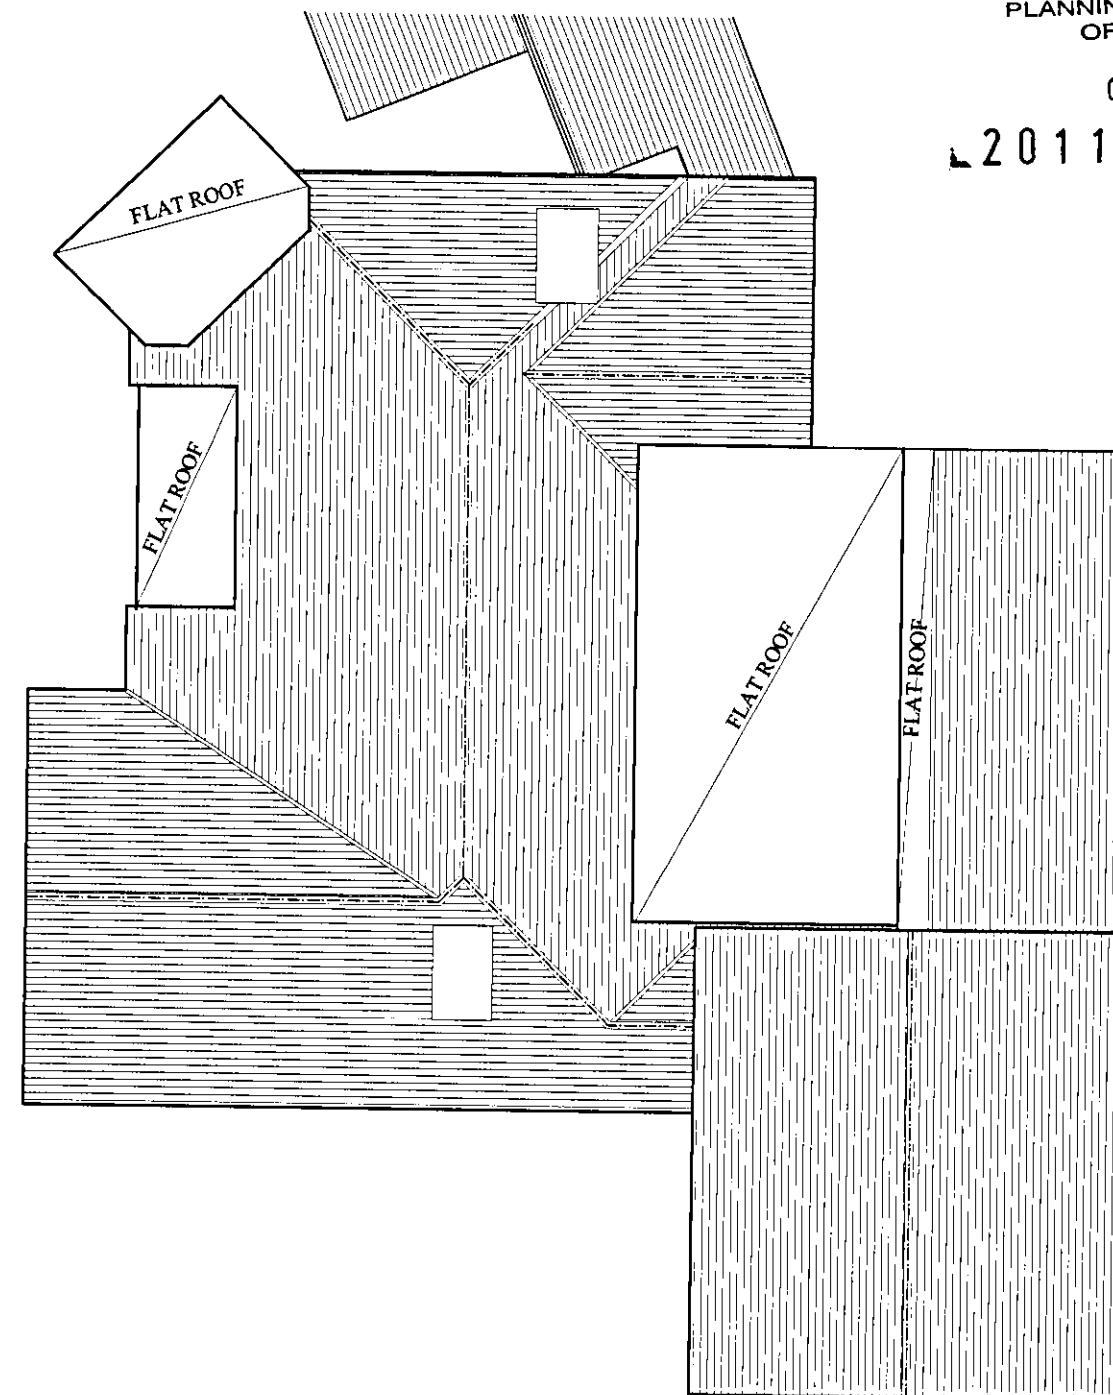


SCALE IN METRES

PLANNING DEPAR
OFFICE COPY


06 SEP 2011

2011/1777

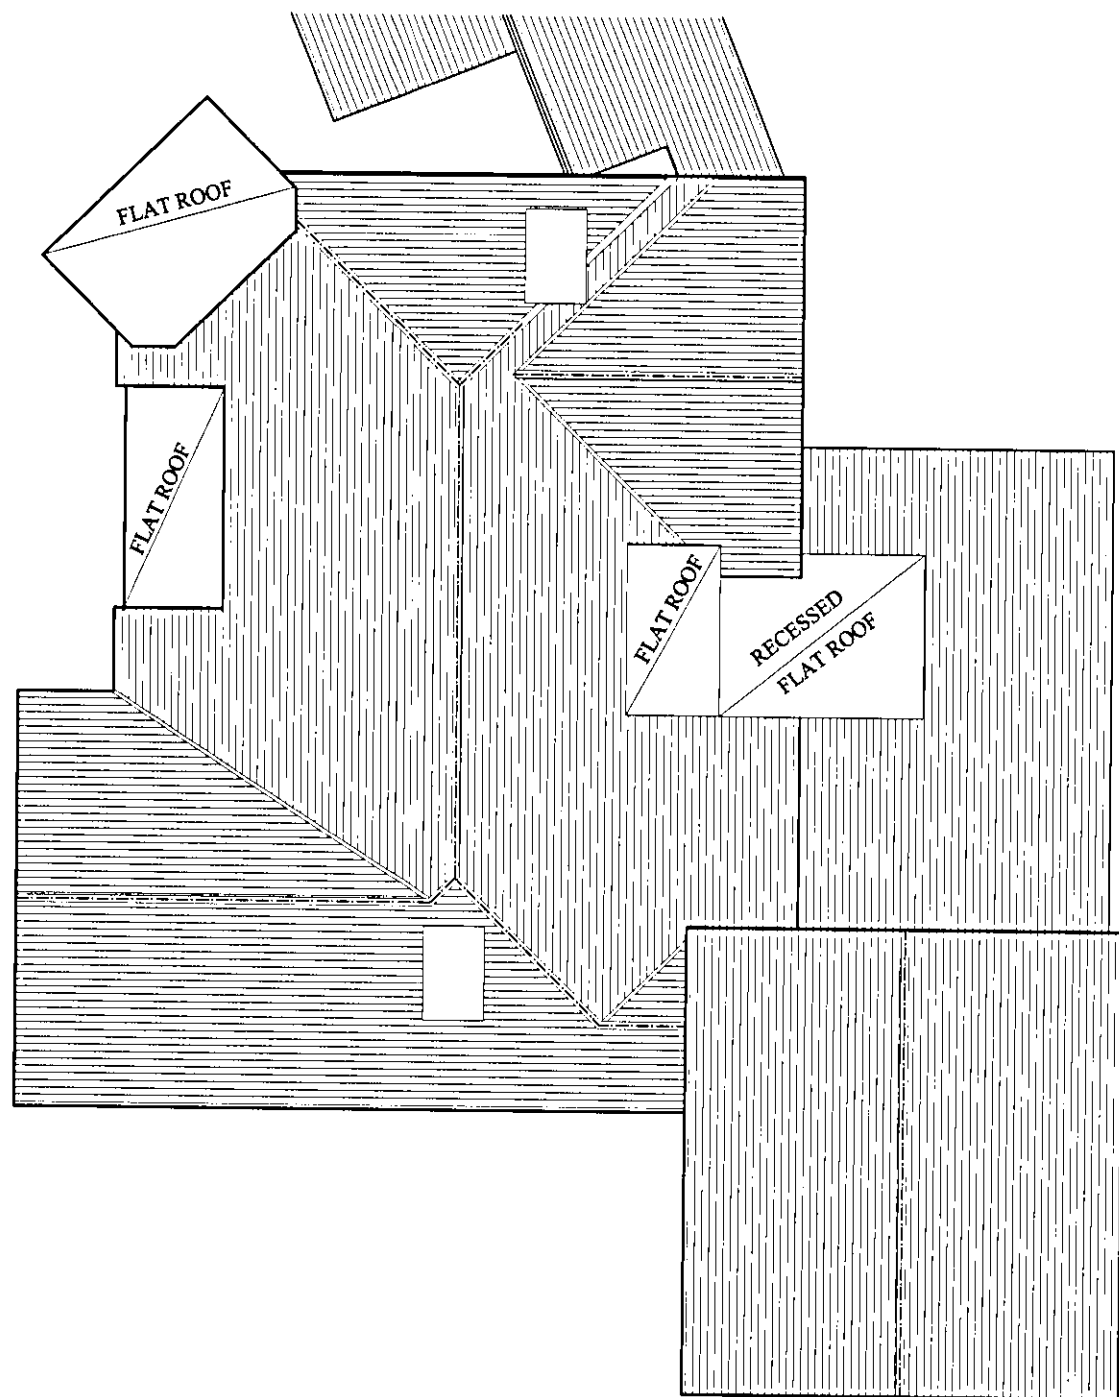

EXISTING

PROPOSED

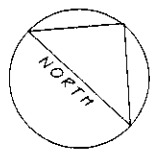

A3 PAPER

amendment	date	comment



mo associates
 58 Camlet Way
 Barnet
 Hertfordshire EN4 0NS
 T 020 8275 0611 F 020 8588 5995
 E andreas@mo-associates.com

Job JUST HOUSE - COOPERS LANE EN6 4NJ
 Title ROOF PLAN

Drawn by ASO Date APRIL 2011

Scale 1:100 Dwg No. 127A3 E 3.1