



SCALE IN METRES

SCALE IN METRES

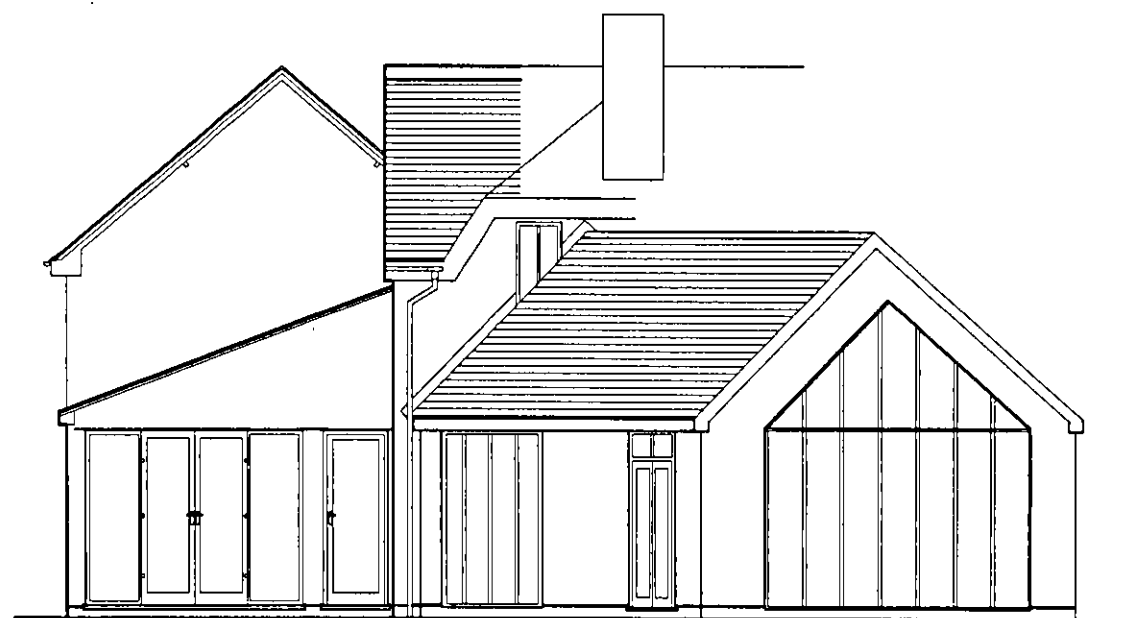

EXISTING

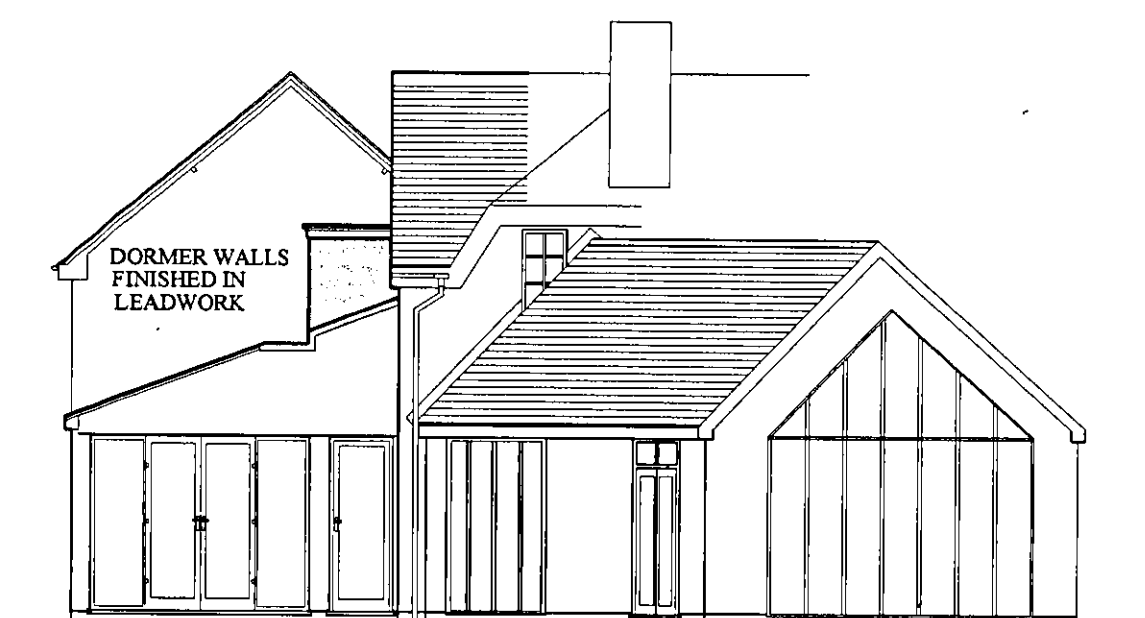

PROPOSED

PLANNING DEFA.  
OFFICE COPY

06 SEP 2011

2011/1777

A3 PAPER

amendment	date	comment



mo associates  
58 Camlet Way  
Barnet  
Hertfordshire EN4 0NS  
T 020 8275 0611 F 020 8588 5995  
E andreas@mo-associates.com

Job JUST HOUSE - COOPERS LANE EN6 4NJ  
Title WEST ELEVATION

Drawn by ASO Date APRIL 2011

Scale 1:100 Dwg No. 127A3 E 4.2