




EXISTING FRONT ELEVATION

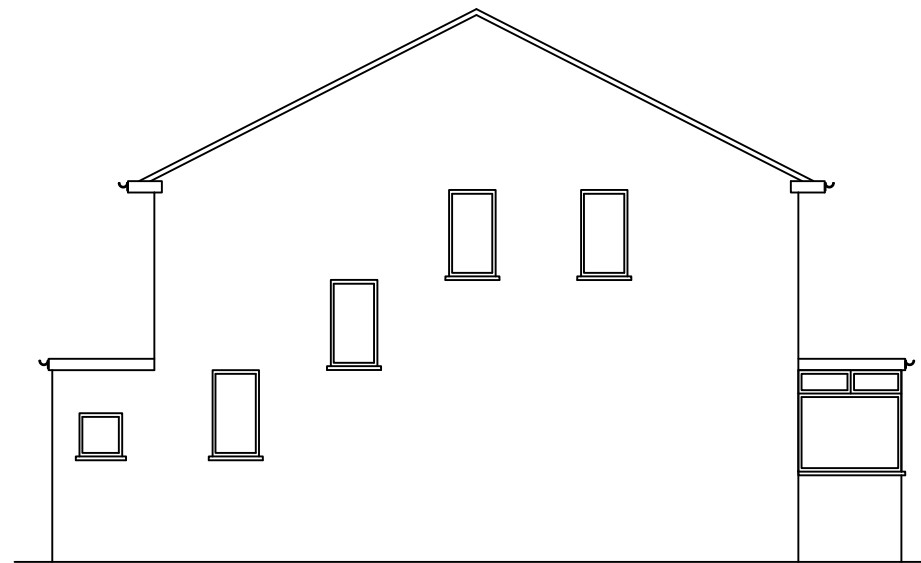

EXISTING SIDE ELEVATION

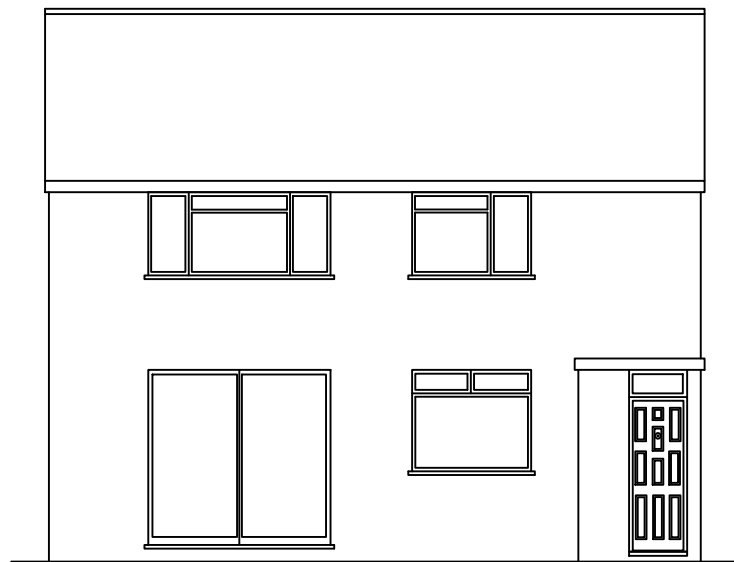


EXISTING REAR ELEVATION

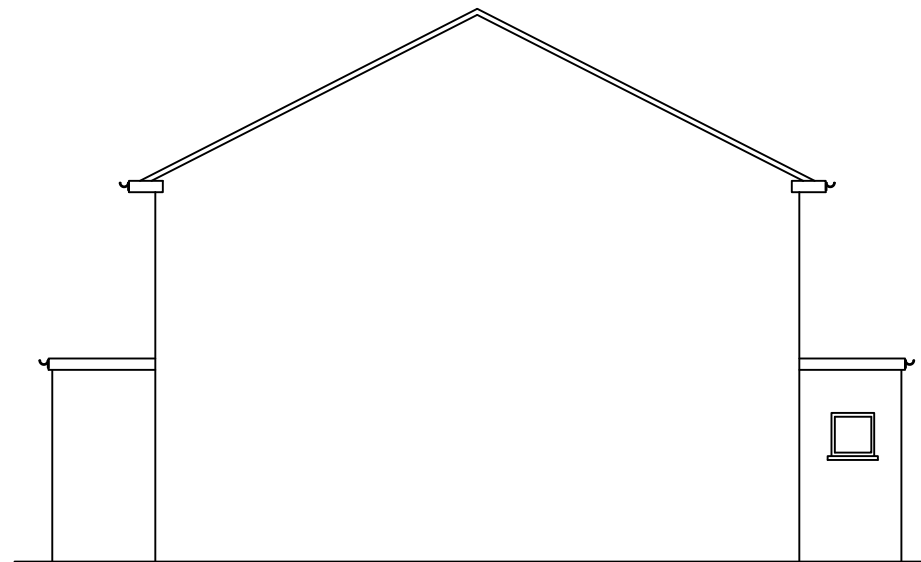

EXISTING SIDE ELEVATION

Notes

All drawings to be signed off by building control before the commencement of any works. If works commence on a Building Notice, the Builder/property owner commences works at their own risk and ELA Design (or its Officer's) cannot accept and liability whatsoever for these works carried out.

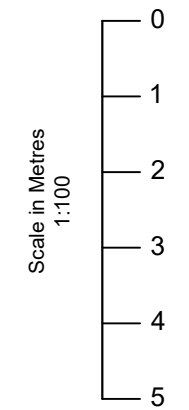

Rev	Date	Details	By
A	06/09/21	Revision A	CE

Project: Loft Extension

Drawing: Existing Elevations

Address: 19 Thornton Road, Potters Bar, EN6 1JJ

Drawing N°: ELA/2 Rev: A

A3 Scale: 1:100 Drawn By: CE Job No: 2165 Date: 06/09/21



ELA Design  
Beechcroft  
Riverside Avenue  
Broxbourne  
Herts  
EN10 6RA  
www.ela-design.co.uk Tel:- 07979510821