


- Notes
- 1- This drawing is not for construction
  - 2- All Dimensions are in millimeters
  - 3- Dimensions are not to be scaled directly from drawings
  - 4- All dimensions are to be checked on site and the Architect is to be informed of any discrepancies before construction commences
  - 5- All references to drawings refer to current revision of that drawing
  - 6- The Copyright of this drawing belongs to Architectural Design Point Limited.




scale 1:100

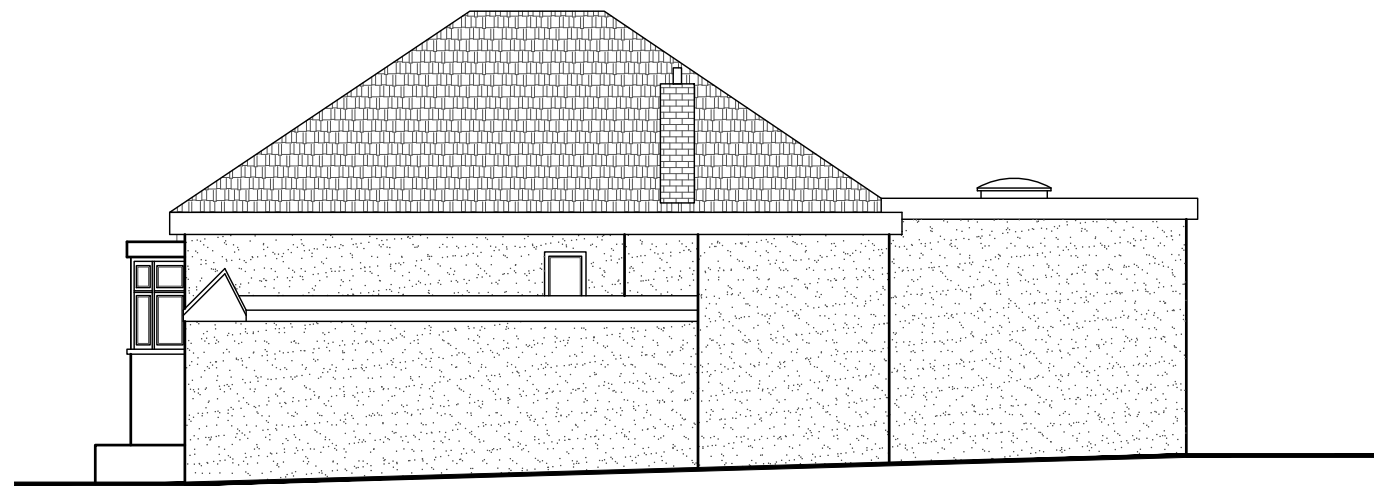


EXISTING SIDE (EAST) ELEVATION



EXISTING FRONT ELEVATION

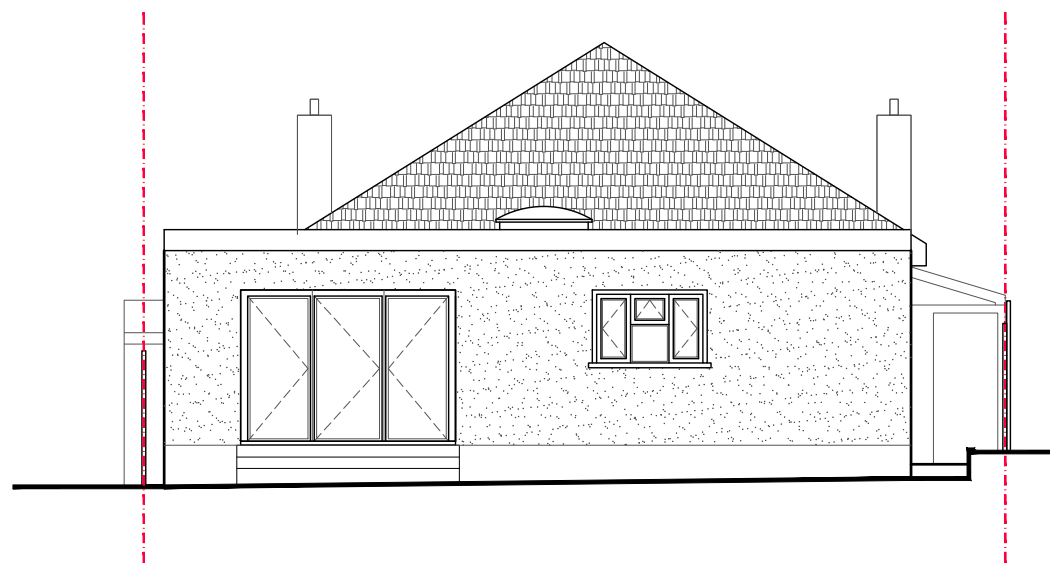

EXISTING REAR ELEVATION

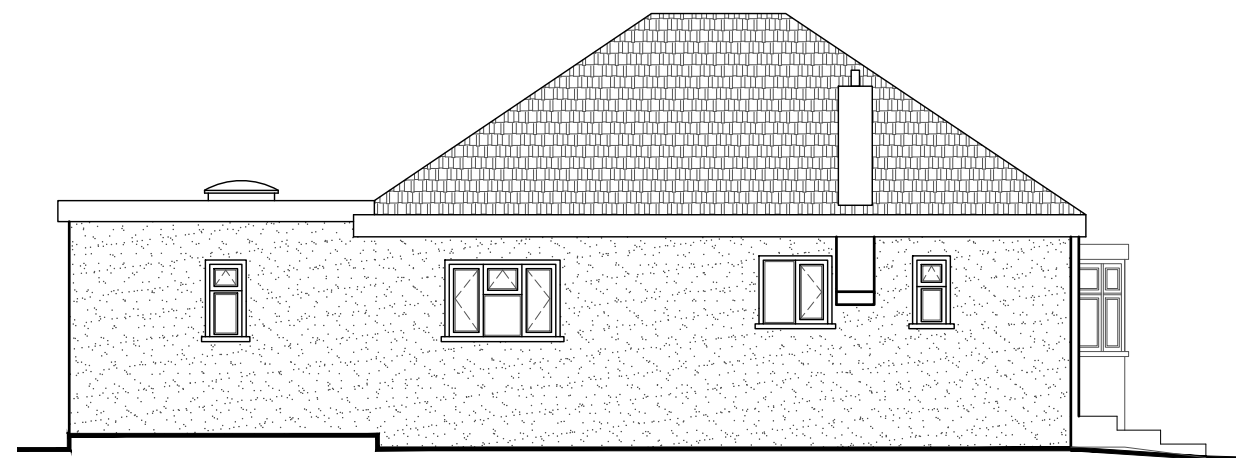

EXISTING SIDE(WEST) ELEVATION

- Existing Wall
- Wall/partition to be removed
- Proposed wall/partition

Rev.	Date	Revisions

**FOR PLANNING**

**ARCHITECTURAL DESIGN POINT**  
 8-10 Silver Street, Enfield, EN1 3ED  
 Office: 0208 367 7479  
 Tel: 0796 029 9656  
 Email: info@adplondon.co.uk

Client	Mr Memis Senpolit		
Project	21 Kingswell Ride, Potters Bar EN6 4LH		
Scale	1/100@A3	Date	02/2022
Drawn By	G.D	Checked By	H.C

Project No.	Drawing No.	Revision
220201-01	A103	-

Drawing title  
Existing Elevations