


BCS

The Garden Studio  
13 Creswick Road  
London W3 9HG

[www.effectia.co.uk](http://www.effectia.co.uk)

178 Dragon Road,  
Hatfield  
AL10 9NZ

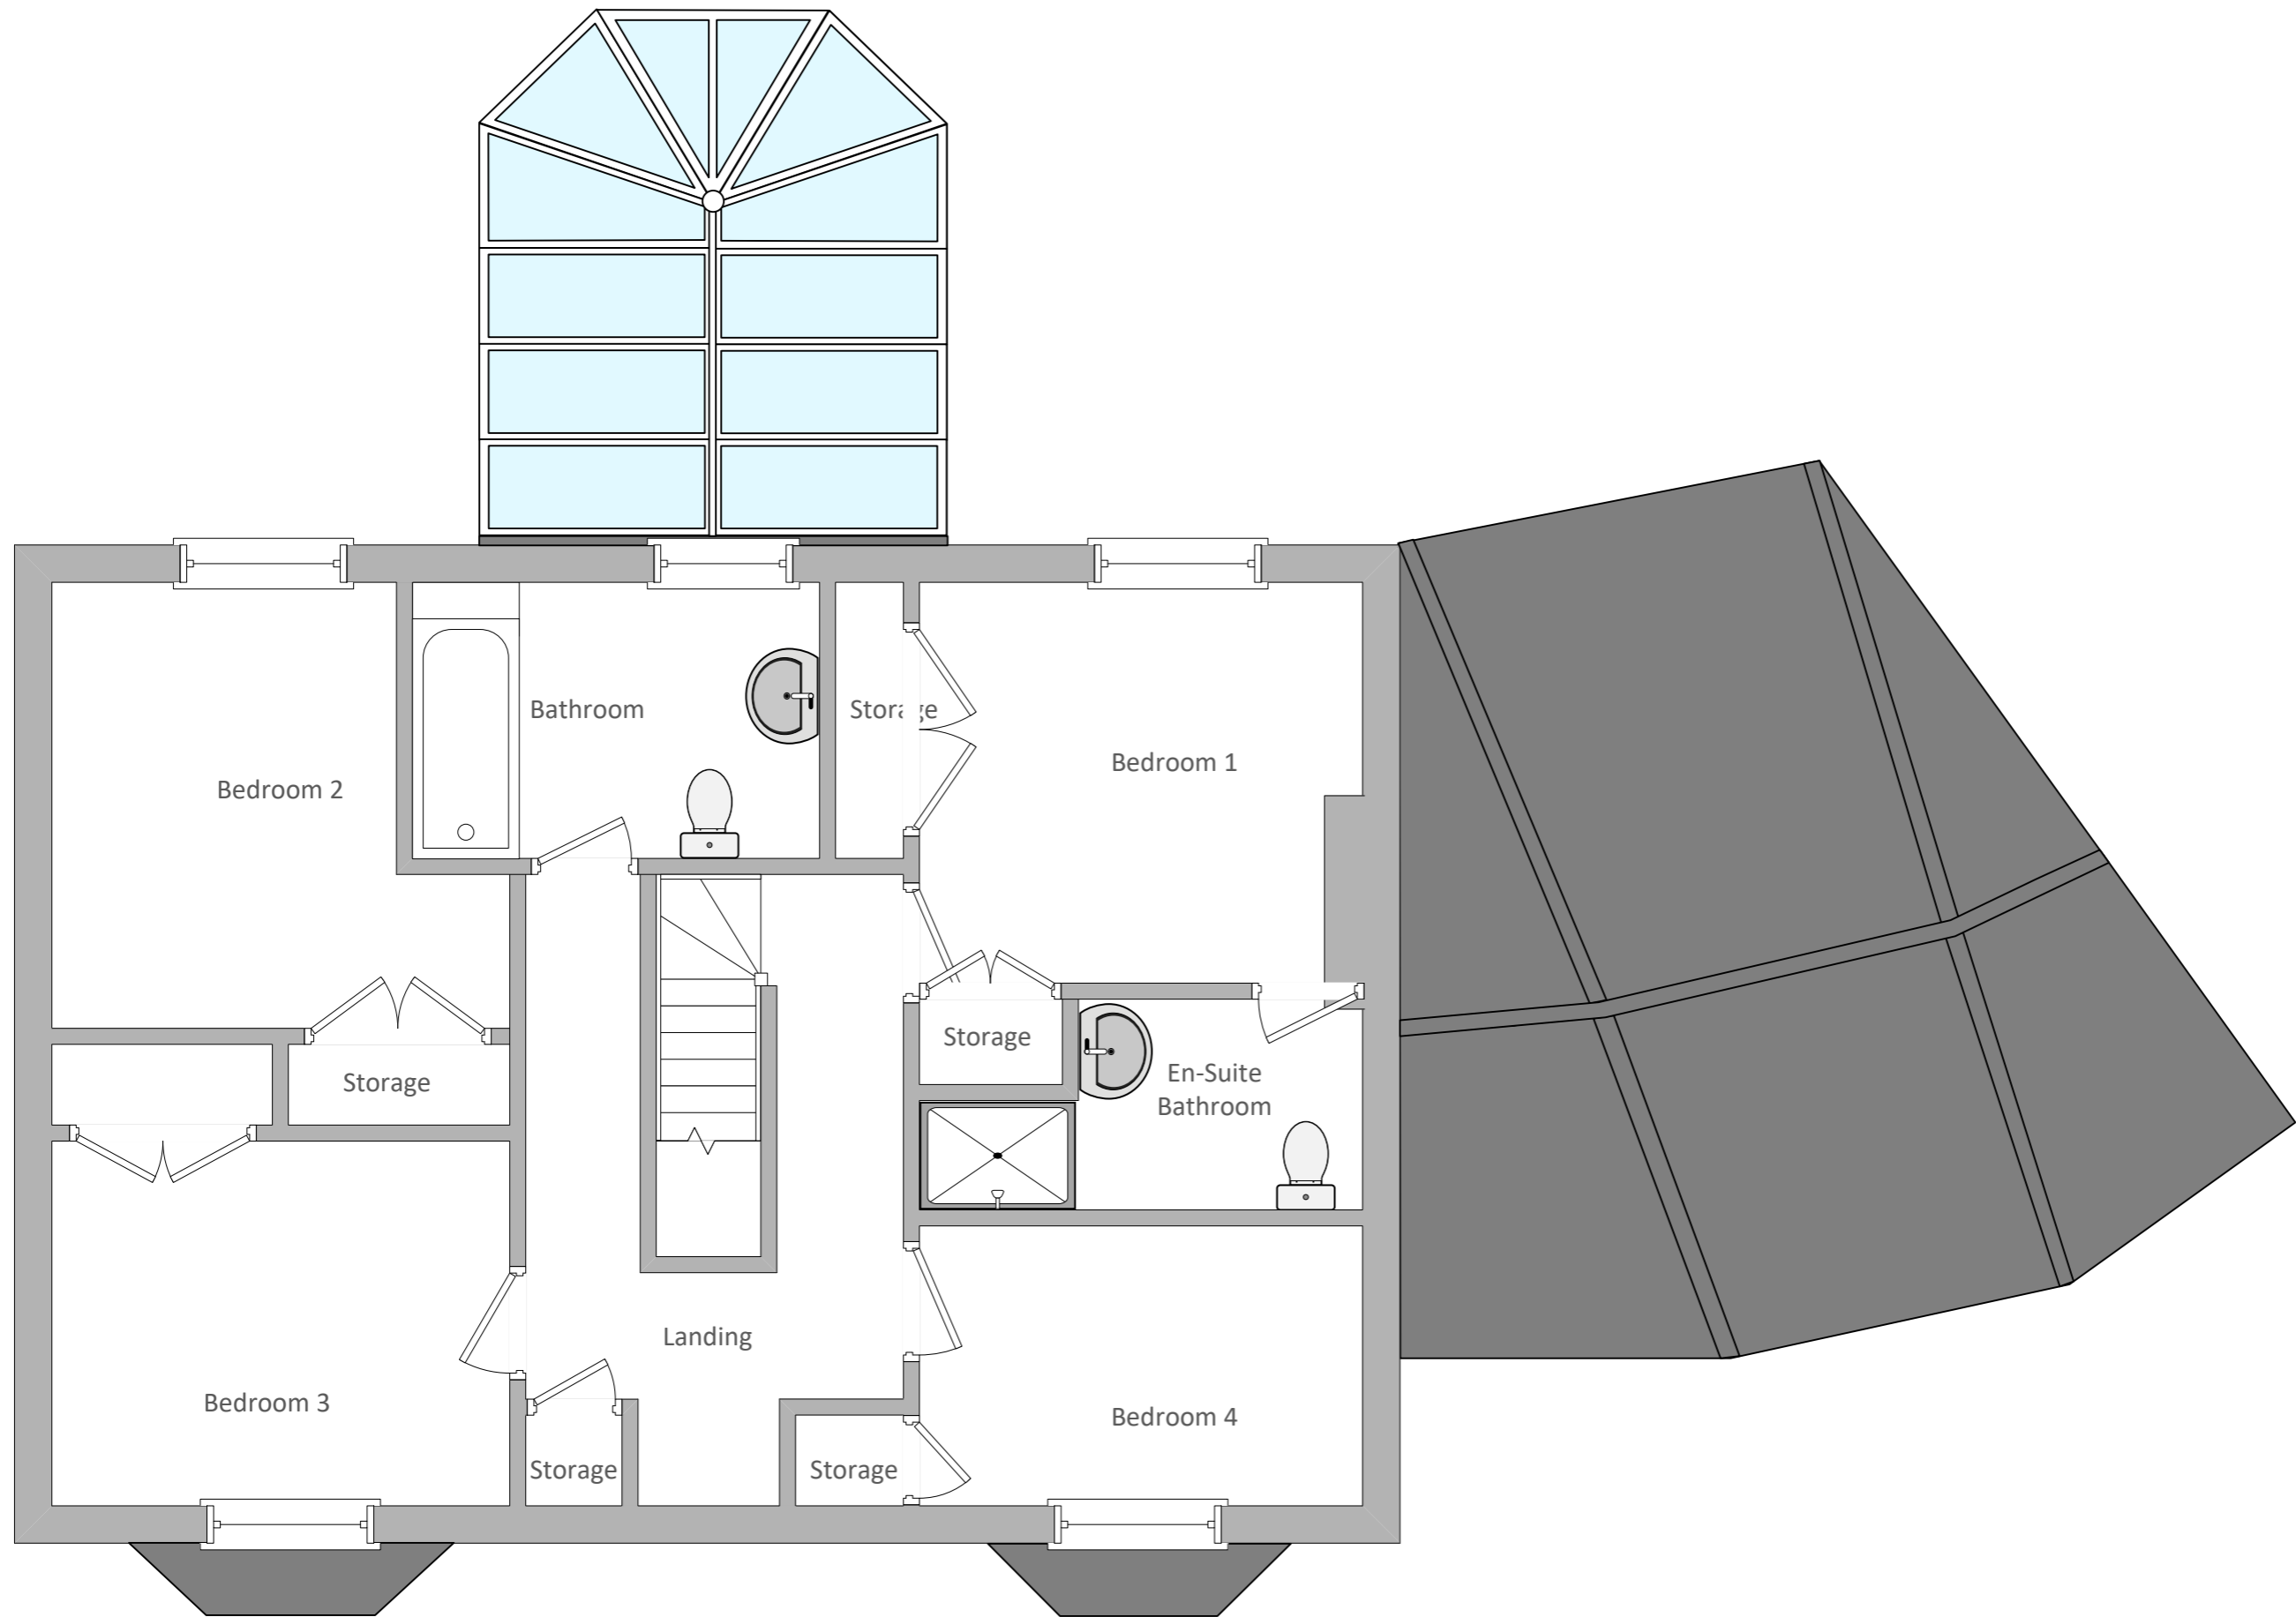

Project No.	SC/421
Scale	1:50 @ A3
Drawn by	SAC
Checked	

Revision	Description

Drawing Title

Existing First Floor Plan

Drawing No.

# E104