



existing ground floor plan

- 1 front entrance
- 2 hall
- 3 study
- 4 living
- 5 cloakroom
- 6 kitchen
- 7 utility
- 8 conservatory

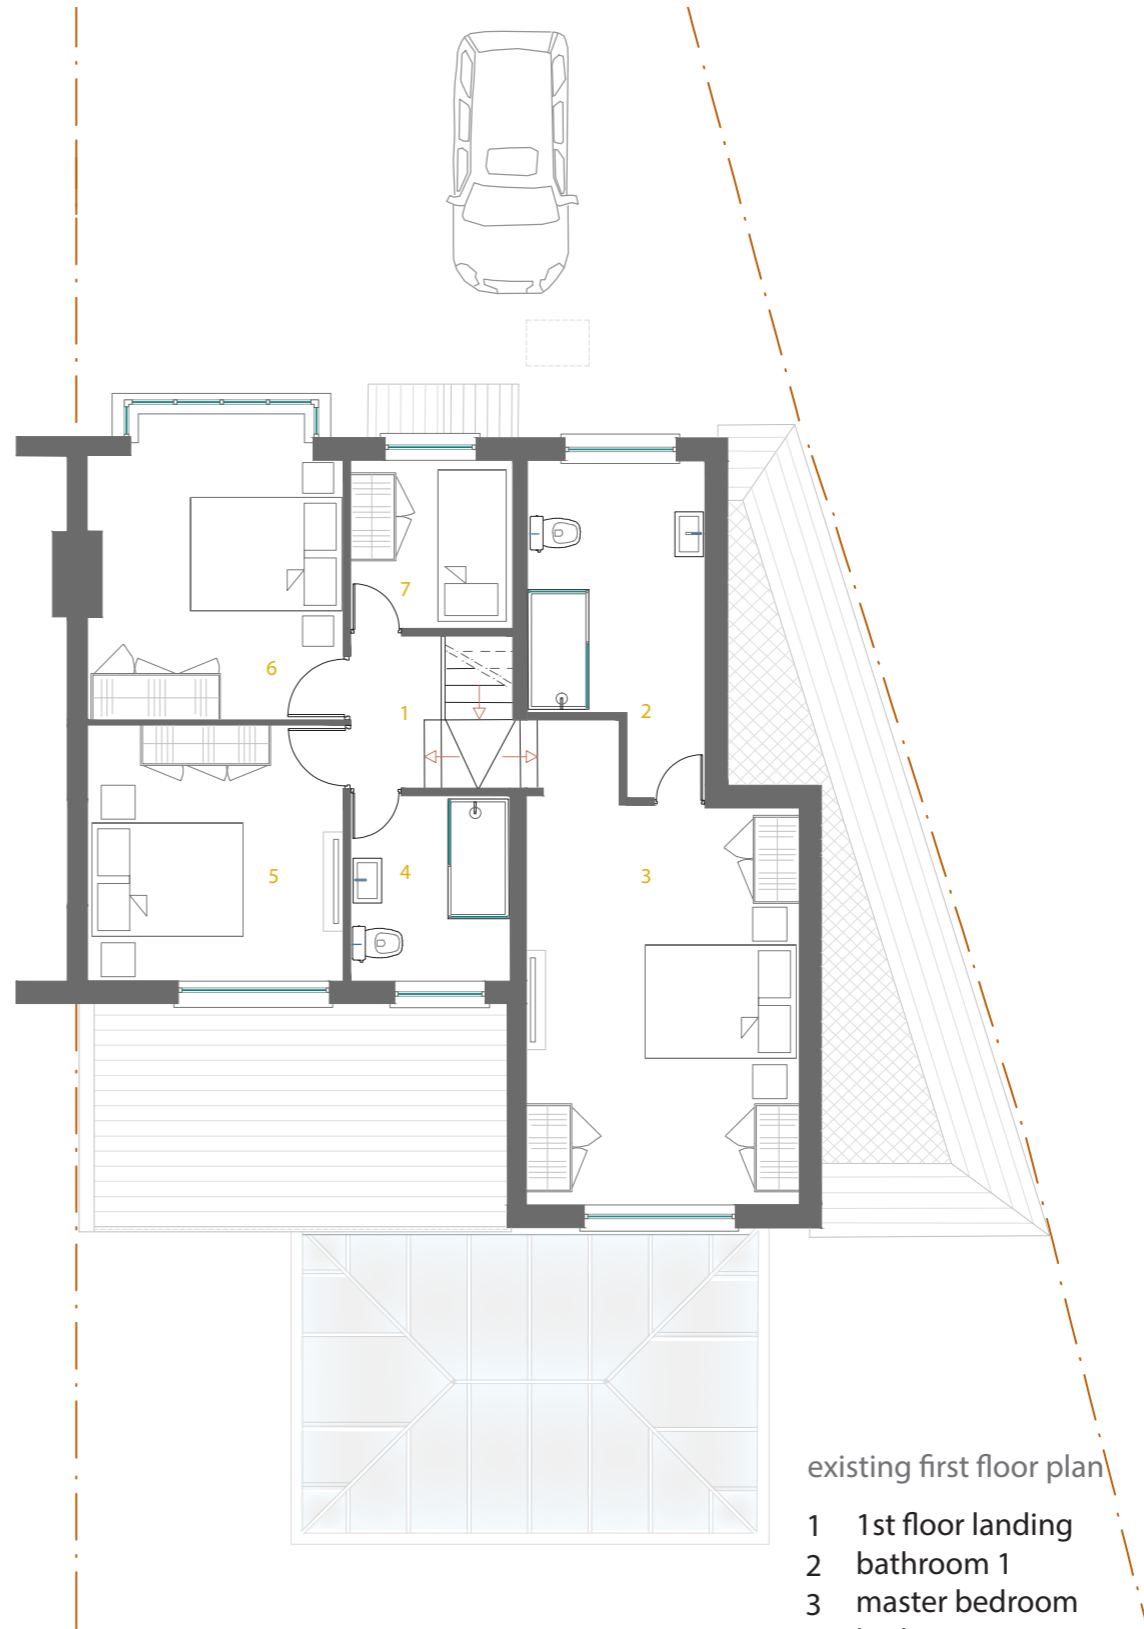


existing first floor plan

- 1 1st floor landing
- 2 bathroom 1
- 3 master bedroom
- 4 bathroom 2
- 5 bed 2
- 6 bed 3
- 7 bed 4

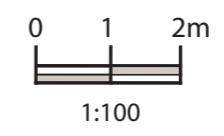

Legend

----- indicates demolition

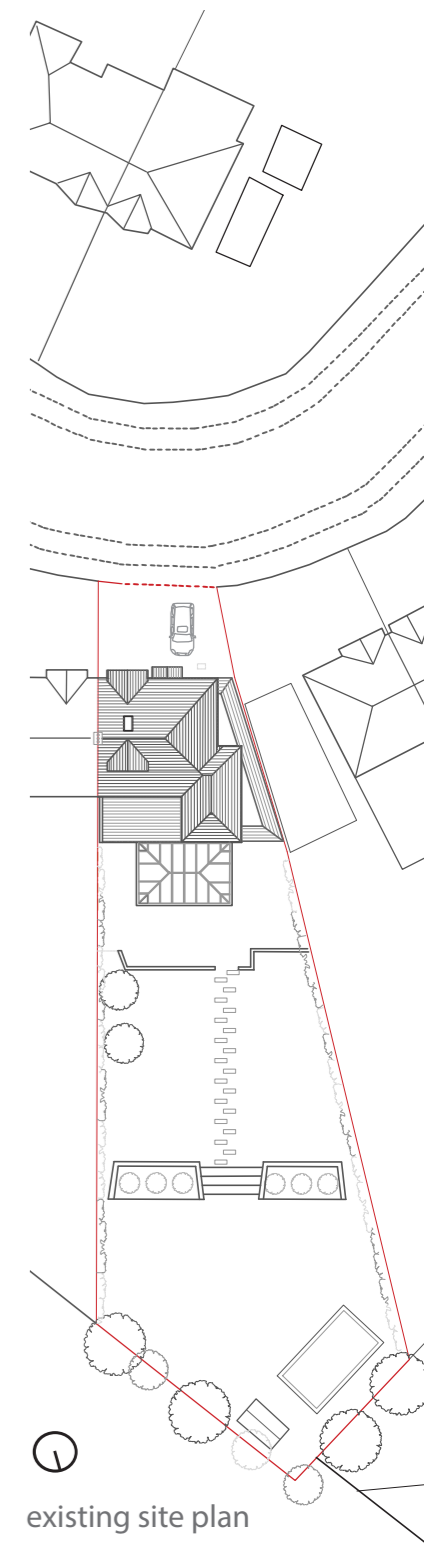

existing site plan

document title:
existing ground floor plan/ rear elevation

scale: 1: 100 @ A3	date: 04/01/2023	author: KMann	checked: JP
-----------------------	---------------------	------------------	----------------

drawing No:
604. 02

rev :

DSK Design > Construct
Plan-Design-Build
52 Marriott Way, Bovey Tracey, TQ13 9RZ
tel: 07779 944427
email: kenny.dsk@gmx.co.uk

site location
**29 Selwyn Cresent
Hatfield, Herts, AL10 9NL**

contract code
604.selwyn- SW

No liability will be accepted for amendments made by other persons. Use only written dimensions. All dimensions in (mm) to be checked on site and any discrepancies to be reported to the design team prior to working from.

This drawing pack and its subsequent revisions remain the copyright of DSK Design > Construct Under the copyright & Patent Act 1998 and may not be reproduced or ammended without prior written consent.

project title:
single storey rear extension