


proposed west elevation




- 1 front entrance
- 2 side passage
- 3 conservatory
- 4 rear garden

 


proposed east elevation



- 1 front entrance
- 2 conservatory
- 3 rear garden

 

Legend
 - - - - indicates demolition

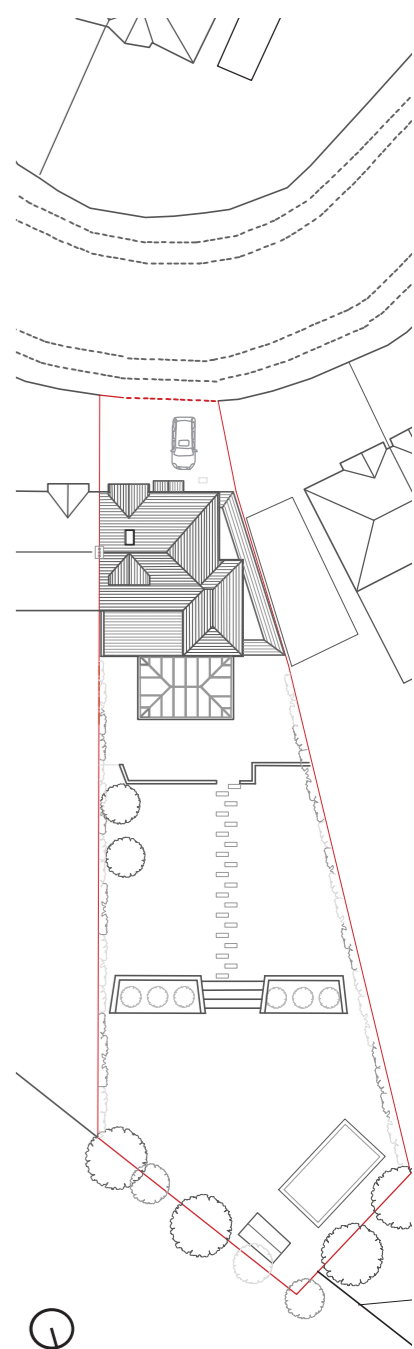

existing site plan

document title:
existing west / east elevations

scale: 1: 100 @ A3	date: 04/01/2023	author: KMann	checked: JP
-----------------------	---------------------	------------------	----------------

drawing No:
604. 04

rev :

d s k Design > Construct