





Side Elevation and site section

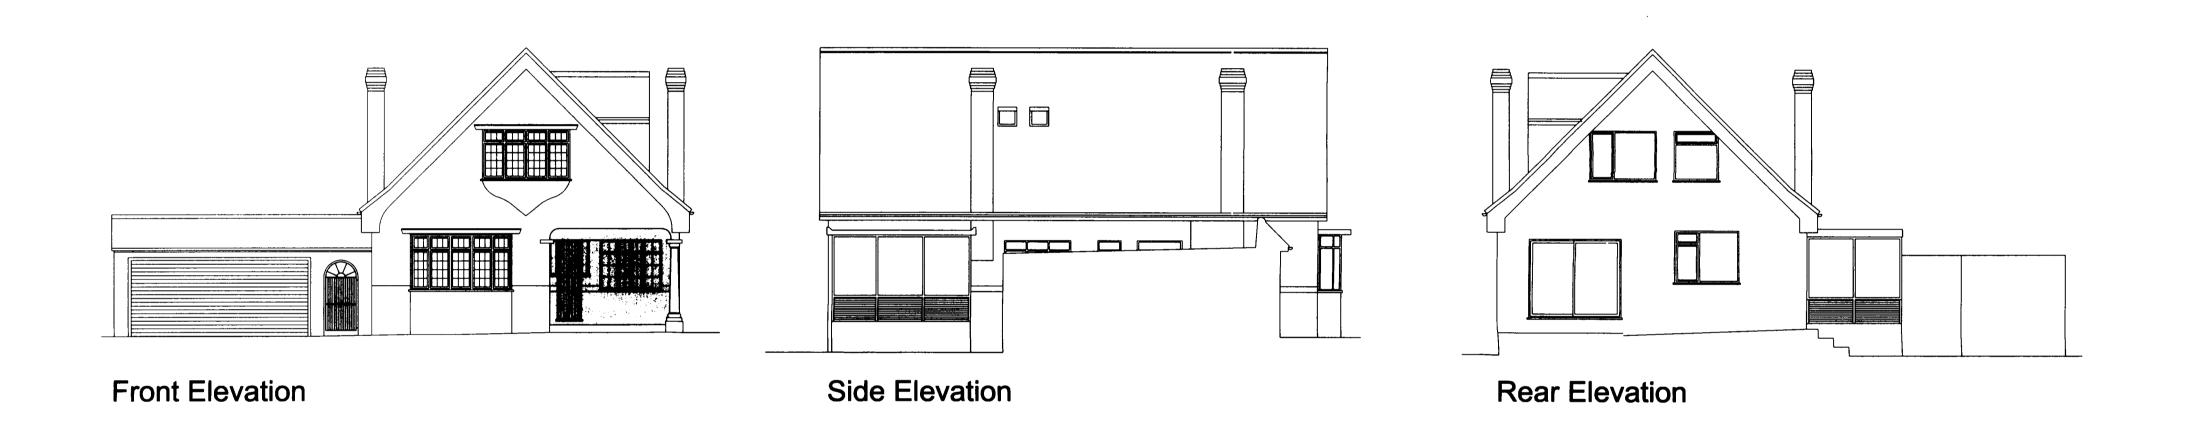

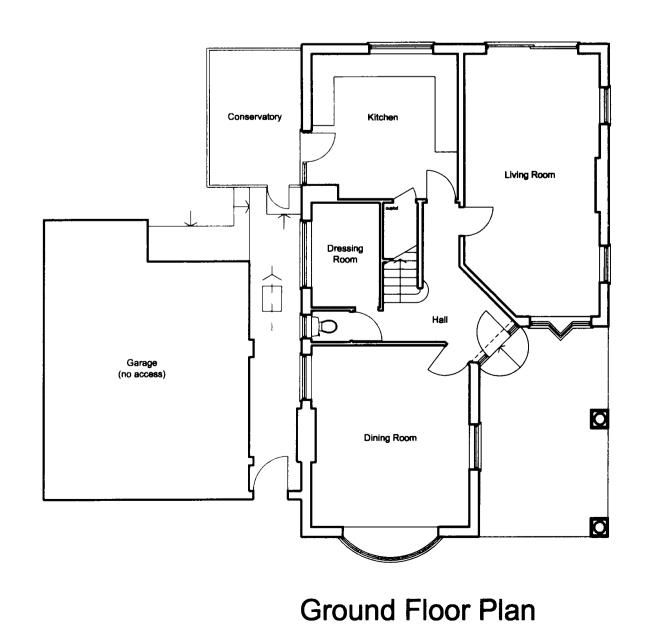

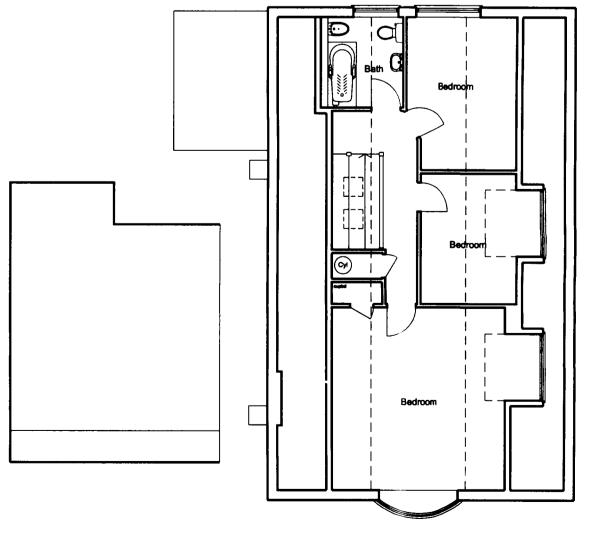

First Floor Plan

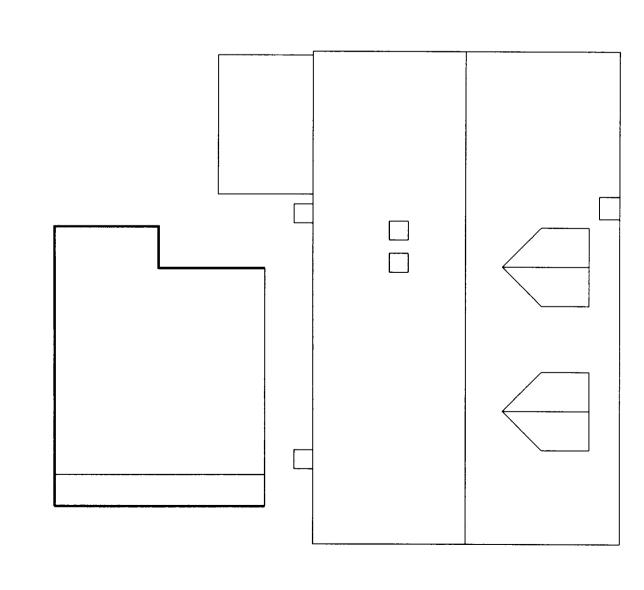

Roof Plan


Notes:

Any descrepencies should be reported immediately


All dimensions should be checked on site prior to commencement of work

Site/Survey based on Ordnance Survey information provided by Prodat Systems Plc, (www.promap.co.uk) Prodat does not guarantee that all past or current uses or features will be identified in the product

The product does not give details about the actual state or condition of the Site nor should it be used or taken to indicate or exclude actual suitability or unsuitability of the Site for any particular purpose, or relied upon for determining saleability or value, or used as a substitute for any physical investigation or inspection.

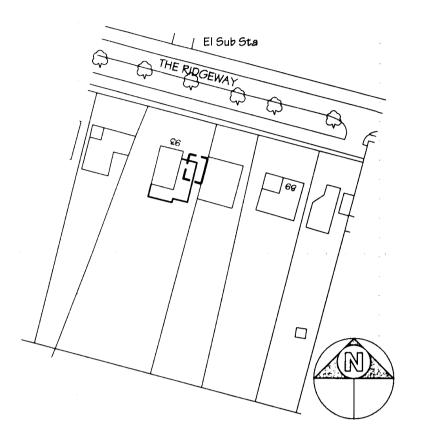

1:1250 Location Plan

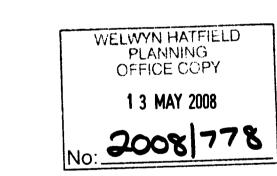

1:20 - 1:100- 1:50 - 1:5 -	0 200m 0 1m	for guidence nm 400mm 500mm 2m 3m 1m 100mm	800mm 1000 1: 4m 5m	200 6m
April 08 Date	Planning it	tems added on		R
Architec	ture & Plai		Hertfor Plannin Service	
Tel:	Hert 01992	ford, Herts S 2 552173 Fa	41 Castle Stree GG14 1HH ax: 01992 58 ordplanning.co	7643
Project		93 The Ri Cuffley	dgeway	
Proje				

Scale 1:100 on A1 sheet

Date June 2007

Drawn DT 8504/S/001 A