


Notes:  
 Do NOT scale from this drawing.  
 Any discrepancies should be reported immediately  
 All dimensions should be checked on site prior to commencement of work  
 Site/Survey based on Ordnance Survey information provided by Produt Systems Plc, (www.promap.co.uk)  
 Produt does not guarantee that all past or current uses or features will be identified in the product  
 The product does not give details about the actual state or condition of the Site nor should it be used or taken to indicate or exclude actual suitability or unsuitability of the Site for any particular purpose, or relied upon for determining saleability or value, or used as a substitute for any physical investigation or inspection.



Ground Floor Plan

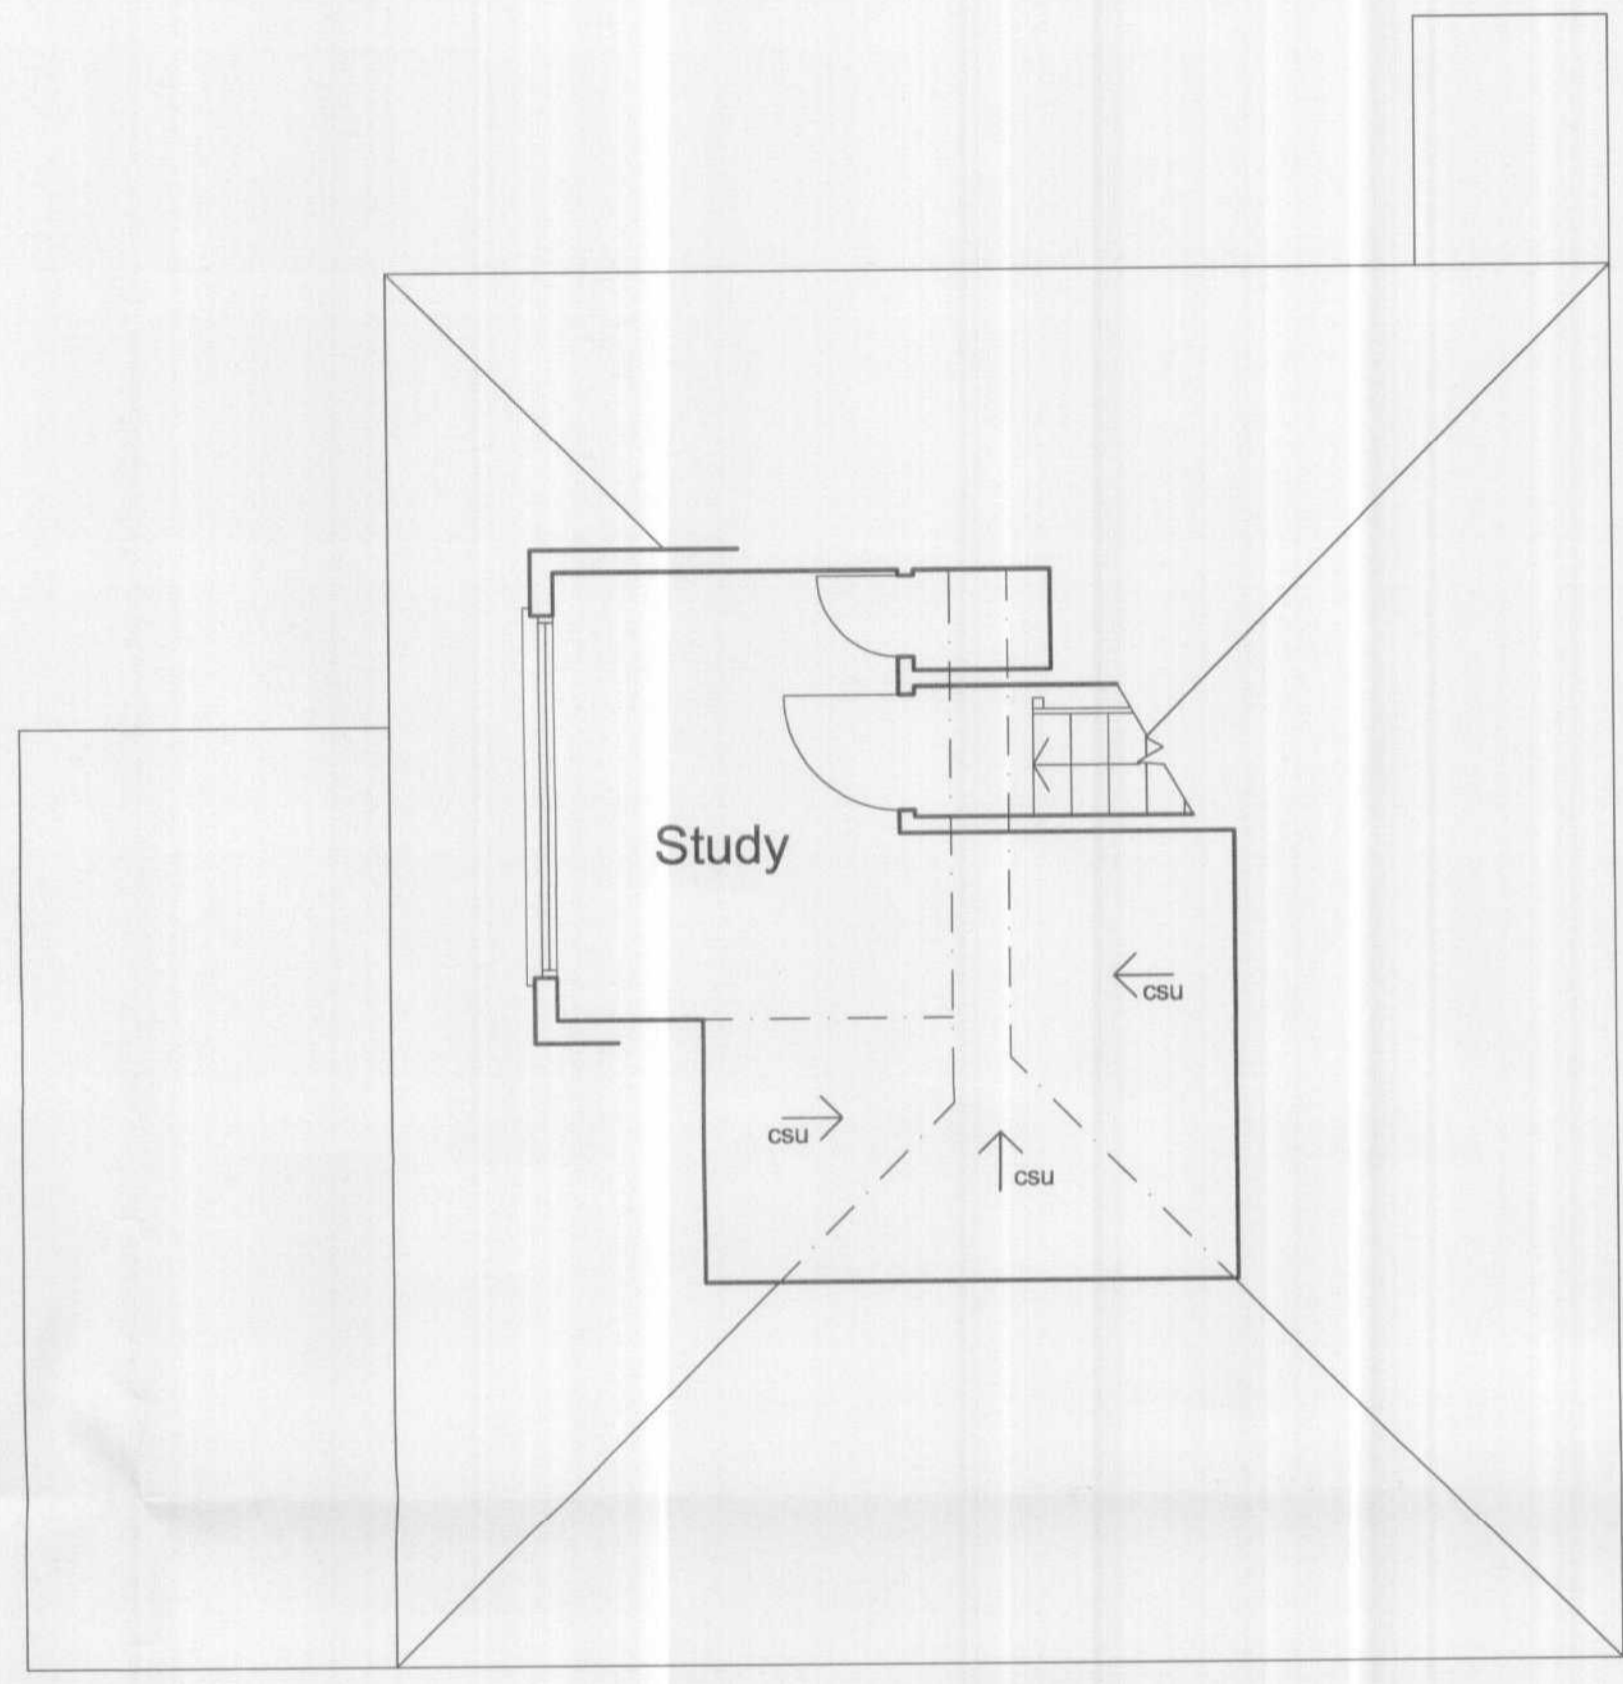


Attic Floor Plan



Front Elevation



Rear Elevation

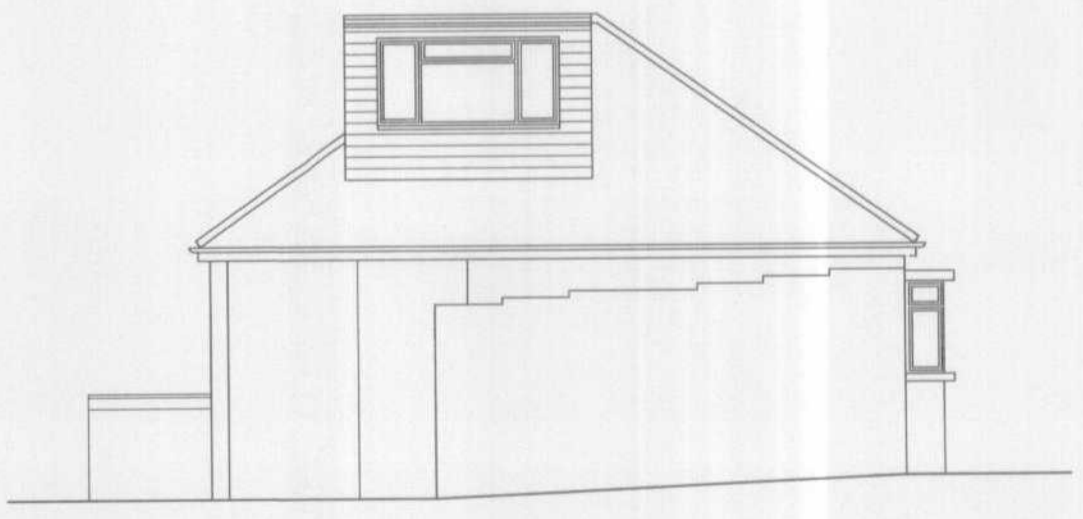

Side Elevation



Side Elevation

WELWYN HATFIELD  
 PLANNING  
 OFFICE COPY  
 28 JAN 2008  
 No. S6/2008/163/FP

**hps** Hertford  
 Architecture & Planning Planning  
 Service

Westgate House, 37-41 Castle Street,  
 Hertford, Herts SG14 1HH  
 Tel: 01992 552173 Fax: 01992 587643  
 Email: contact@hertfordplanning.co.uk

Project 20 Kingswell Ride  
 Cuffley  
 Drawing Existing Plans  
 and Elevations  
 Date Sept 06  
 Scale 1:50 1:100  
 Drawn DT 8817/S/001