


FIRST FLOOR PLAN

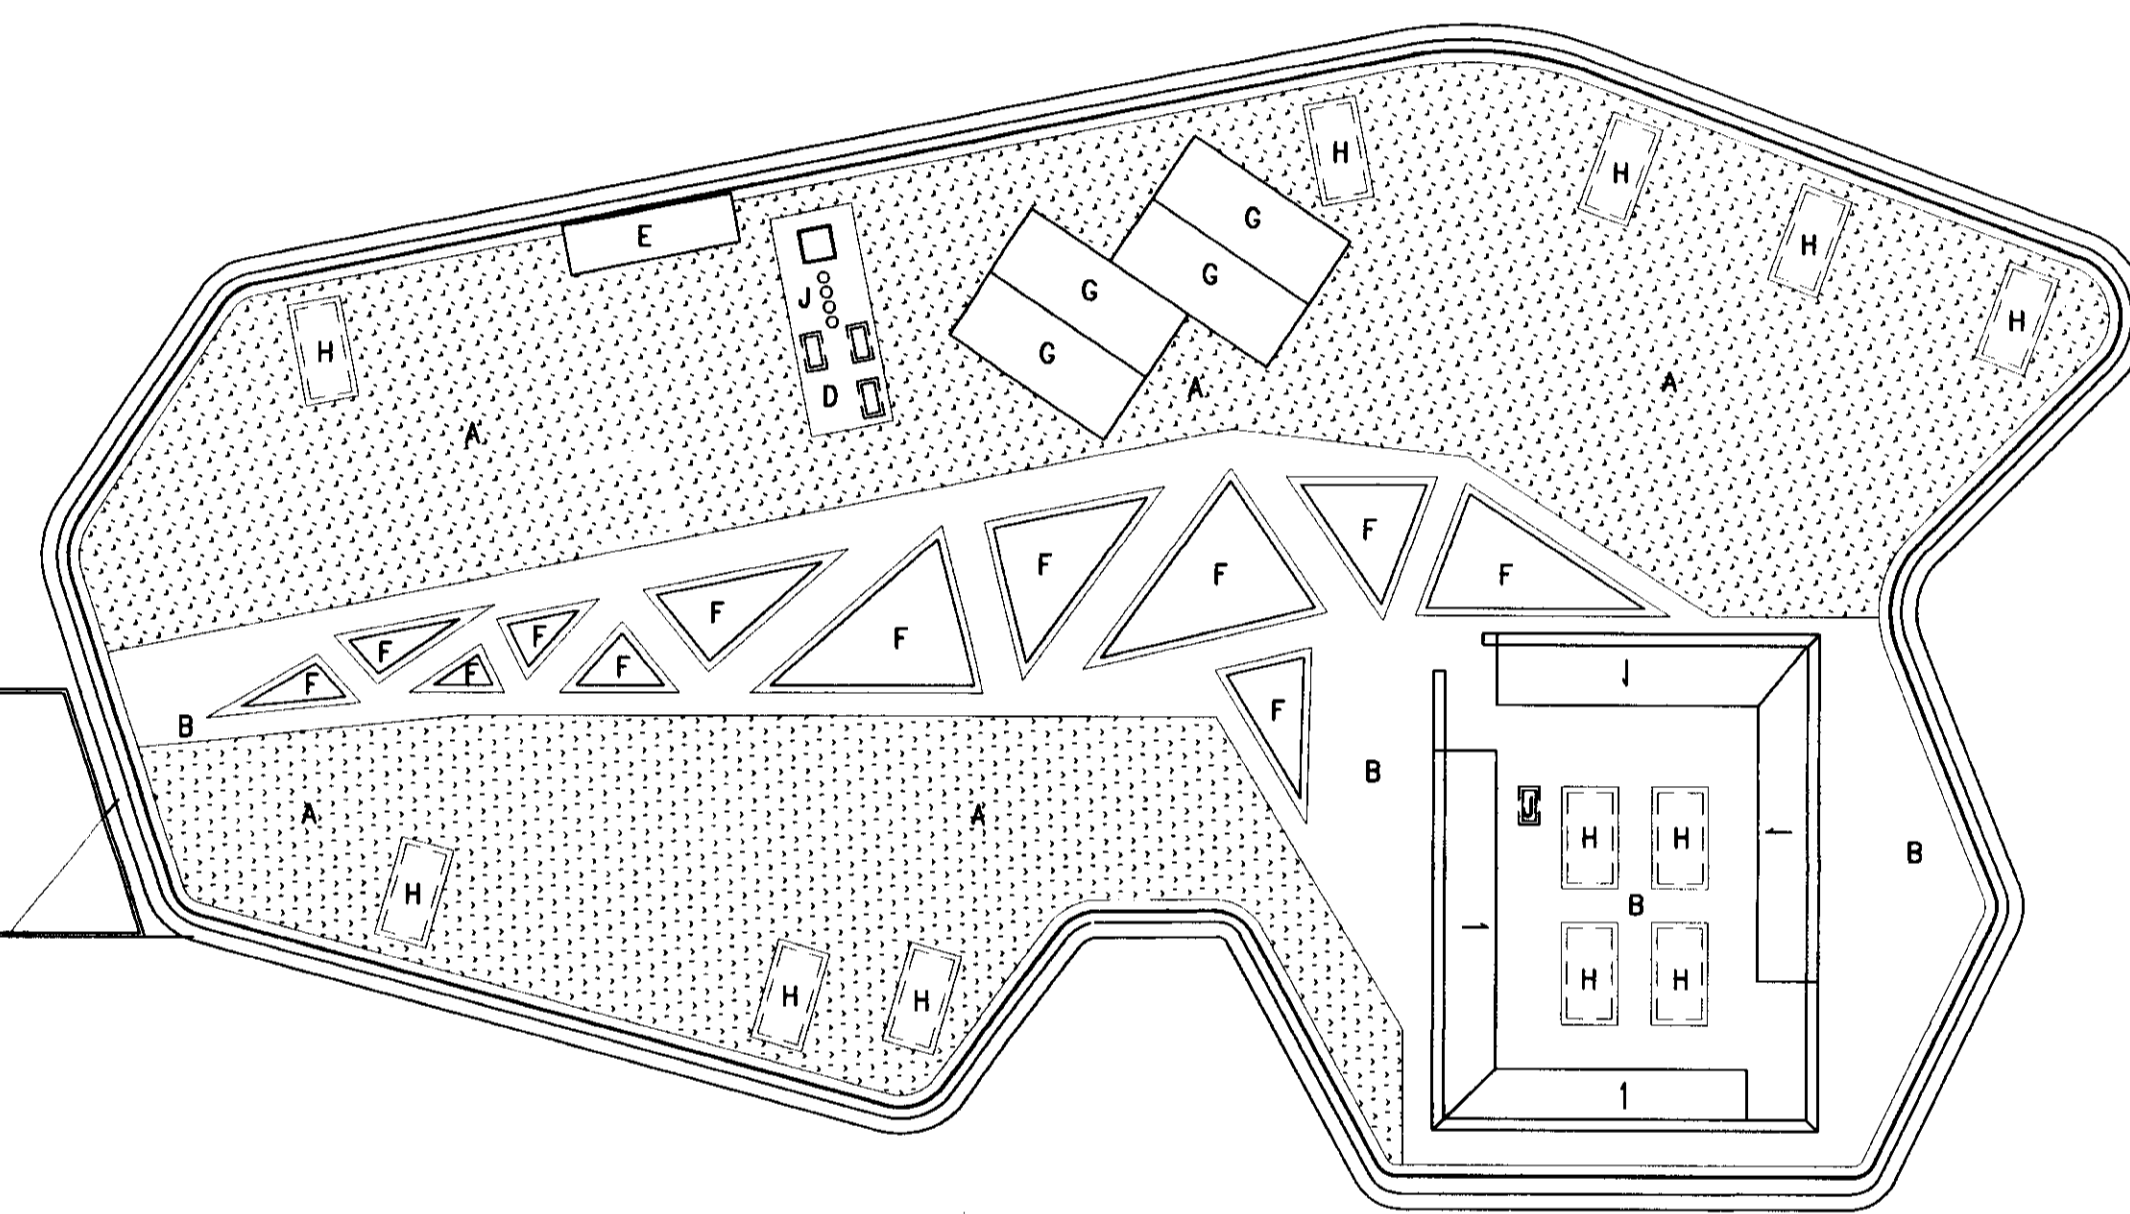


ROOF PLAN

KEY:

- A GREEN ROOF
- B GRAVEL MARGIN
- C ROOF LANTERN
- D M&E PLANT
- E ACCESS HATCH
- F GLAZED ROOF LIGHT
- G PHOTOVOLTAIC PANEL (10m²)
- H VENTILATION COWL
- J ROOF PLANT

PLANNING DEPARTMENT
OFFICE COPY

26 JAN 2010
2010/0087

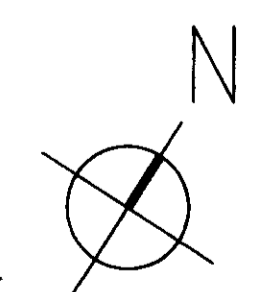

- Notes
- All dimensions are in millimetres unless otherwise stated.
 - This drawings to be read in conjunction with all relevant architectural, civil/structural, and services engineer's drawings and specifications.

Rev.	Date	Description	Dwn.	Chkd.	Appd.
p-	05/08/09	FIRST ISSUE	SW	MH	RD MC
p1	06/08/09	ROOF PLAN ANNOTATIONS ADDED	MH	ET	MC
P2	xx/xx/xx	INTERNAL ARRANGEMENT & ROOF PLAN UPDATED	xx	xx	xx



Issue Status
PLANNING

Project Title
**UNIVERSITY OF HERTFORDSHIRE
DE HAVILLAND LAW SCHOOL**

Drawing Title
**FIRST FLOOR PLAN
ROOF PLAN**



RMJM | Cambridge
5 Westbrook Centre
Cambridge CB4 1YG
United Kingdom

T +44 (0)1223 417 150
F +44 (0)1223 417 155
E cambridge@rmjm.com
W www.rmjm.com

Scale of A1	Date	Dwn	Chkd	Appd	Job No.	Drawing No.	Rev.
1:200	20.08.09	SW	MH	RD	0228	02/1101	P2