
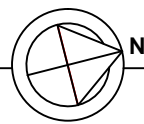


Notes

 

Project

BLUE MOON PADDOCK

Drawing Title

FLOOR PLAN

Scale 1:100 @ A3

Date 19 FEB 2015

Drawing No.

P/303