
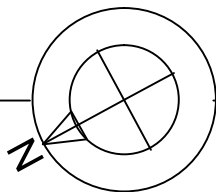


Notes

 

Project
BLUE MOON PADDOCK

Drawing Title
FLOOR PLAN

Scale 1:100 @ A3
Date jULY 2016

Drawing No.
P/603