




EXISTING FRONT ELEVATION  
(scale 1:100)

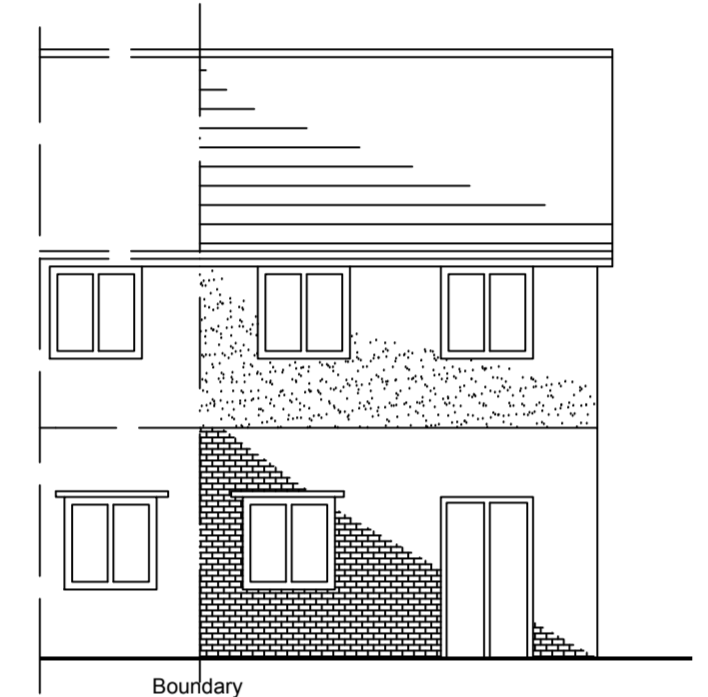


EXISTING REAR ELEVATION  
(scale 1:100)

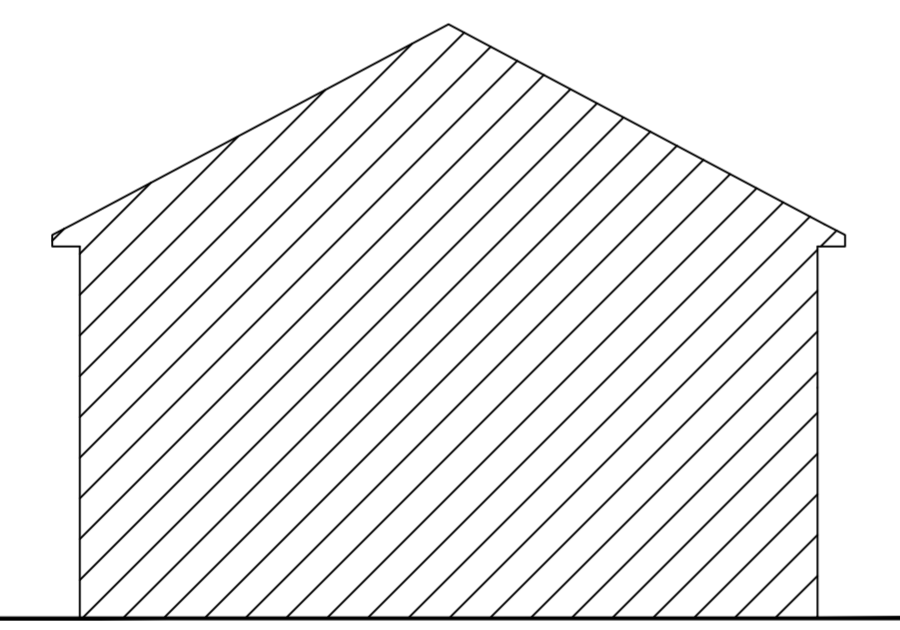


EXISTING ADJ. SIDE ELEVATION  
(scale 1:100)

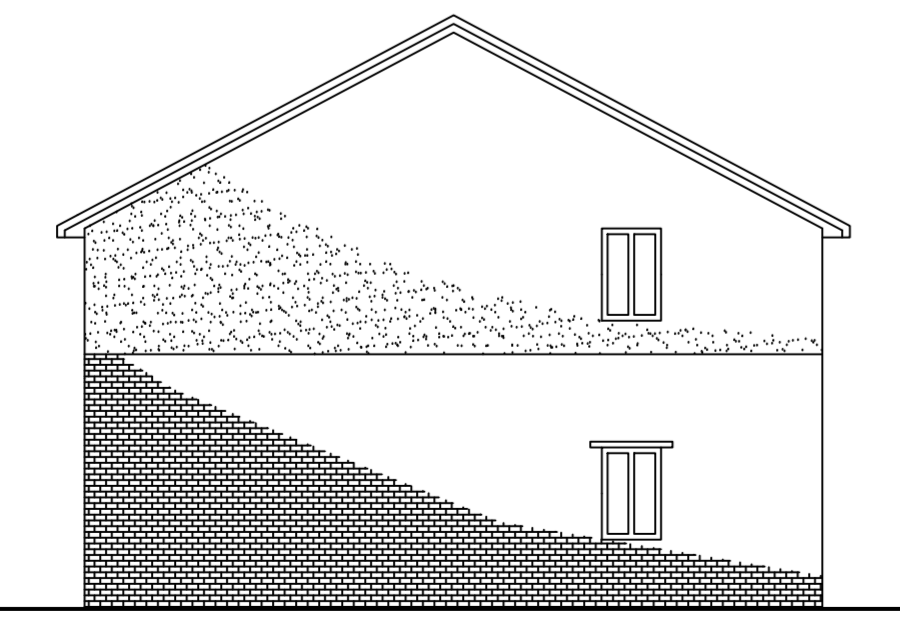


EXISTING SIDE ELEVATION  
(scale 1:100)

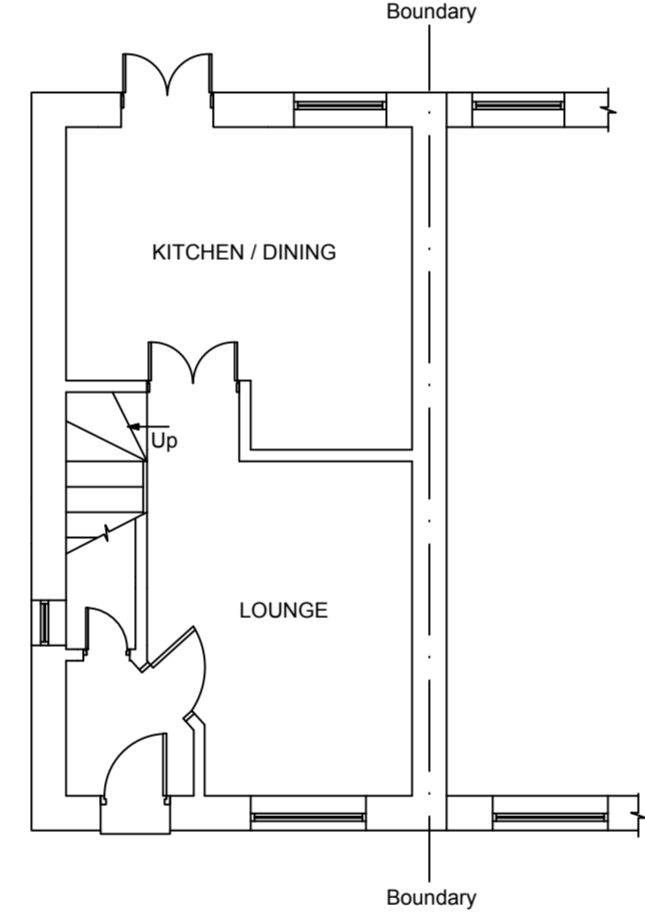

EXISTING GROUND FLOOR PLAN  
(scale 1:100)

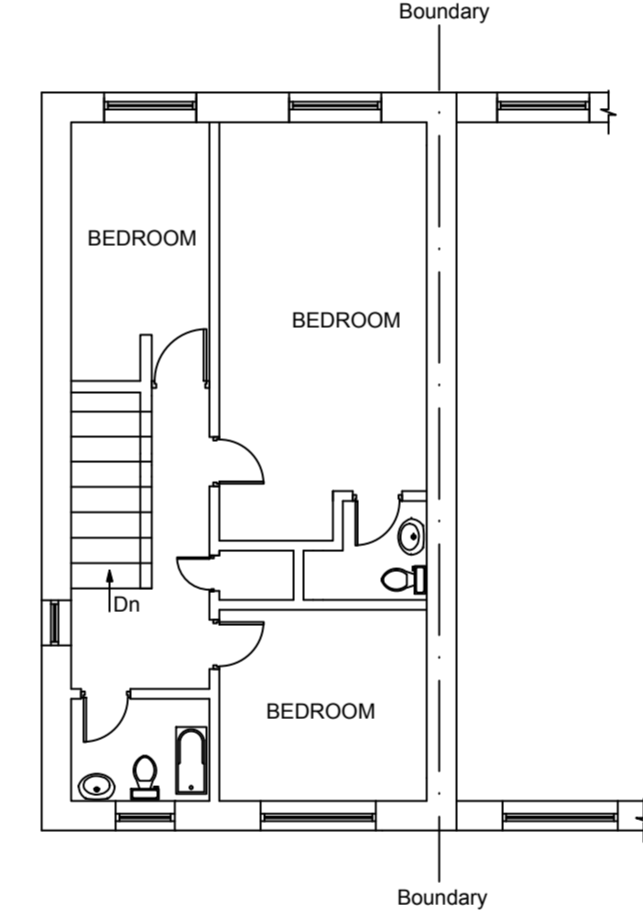

EXISTING FIRST FLOOR PLAN  
(scale 1:100)

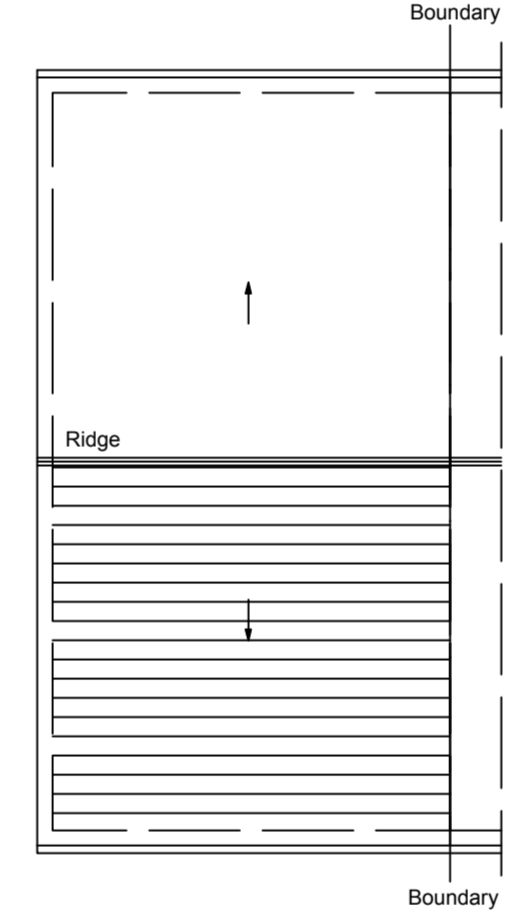

EXISTING ROOF PLAN  
(scale 1:100)

0800 464 7001

ADDRESS	28 THISTLE DRIVE, HATFIELD, AL10 9FQ			
PROJECT	SINGLE STOREY SIDE & REAR EXTENSION LOFT CONVERSION			
SCALE	AS SHOWN	DWG NO	FPA101097	PAGE 01
DRAWN	K. MILLER	DATE	JULY-2021	REV E

THESE DRAWINGS ARE PRODUCED TO OBTAIN PLANNING AND BUILDING REGULATIONS APPROVAL ONLY AND COPYRIGHT OF THE DESIGNER, ALL DIMENSION TO BE CHECKED ON SITE.