


PROPOSED FRONT ELEVATION
(scale 1:50)



PROPOSED SIDE ELEVATION
(scale 1:50)

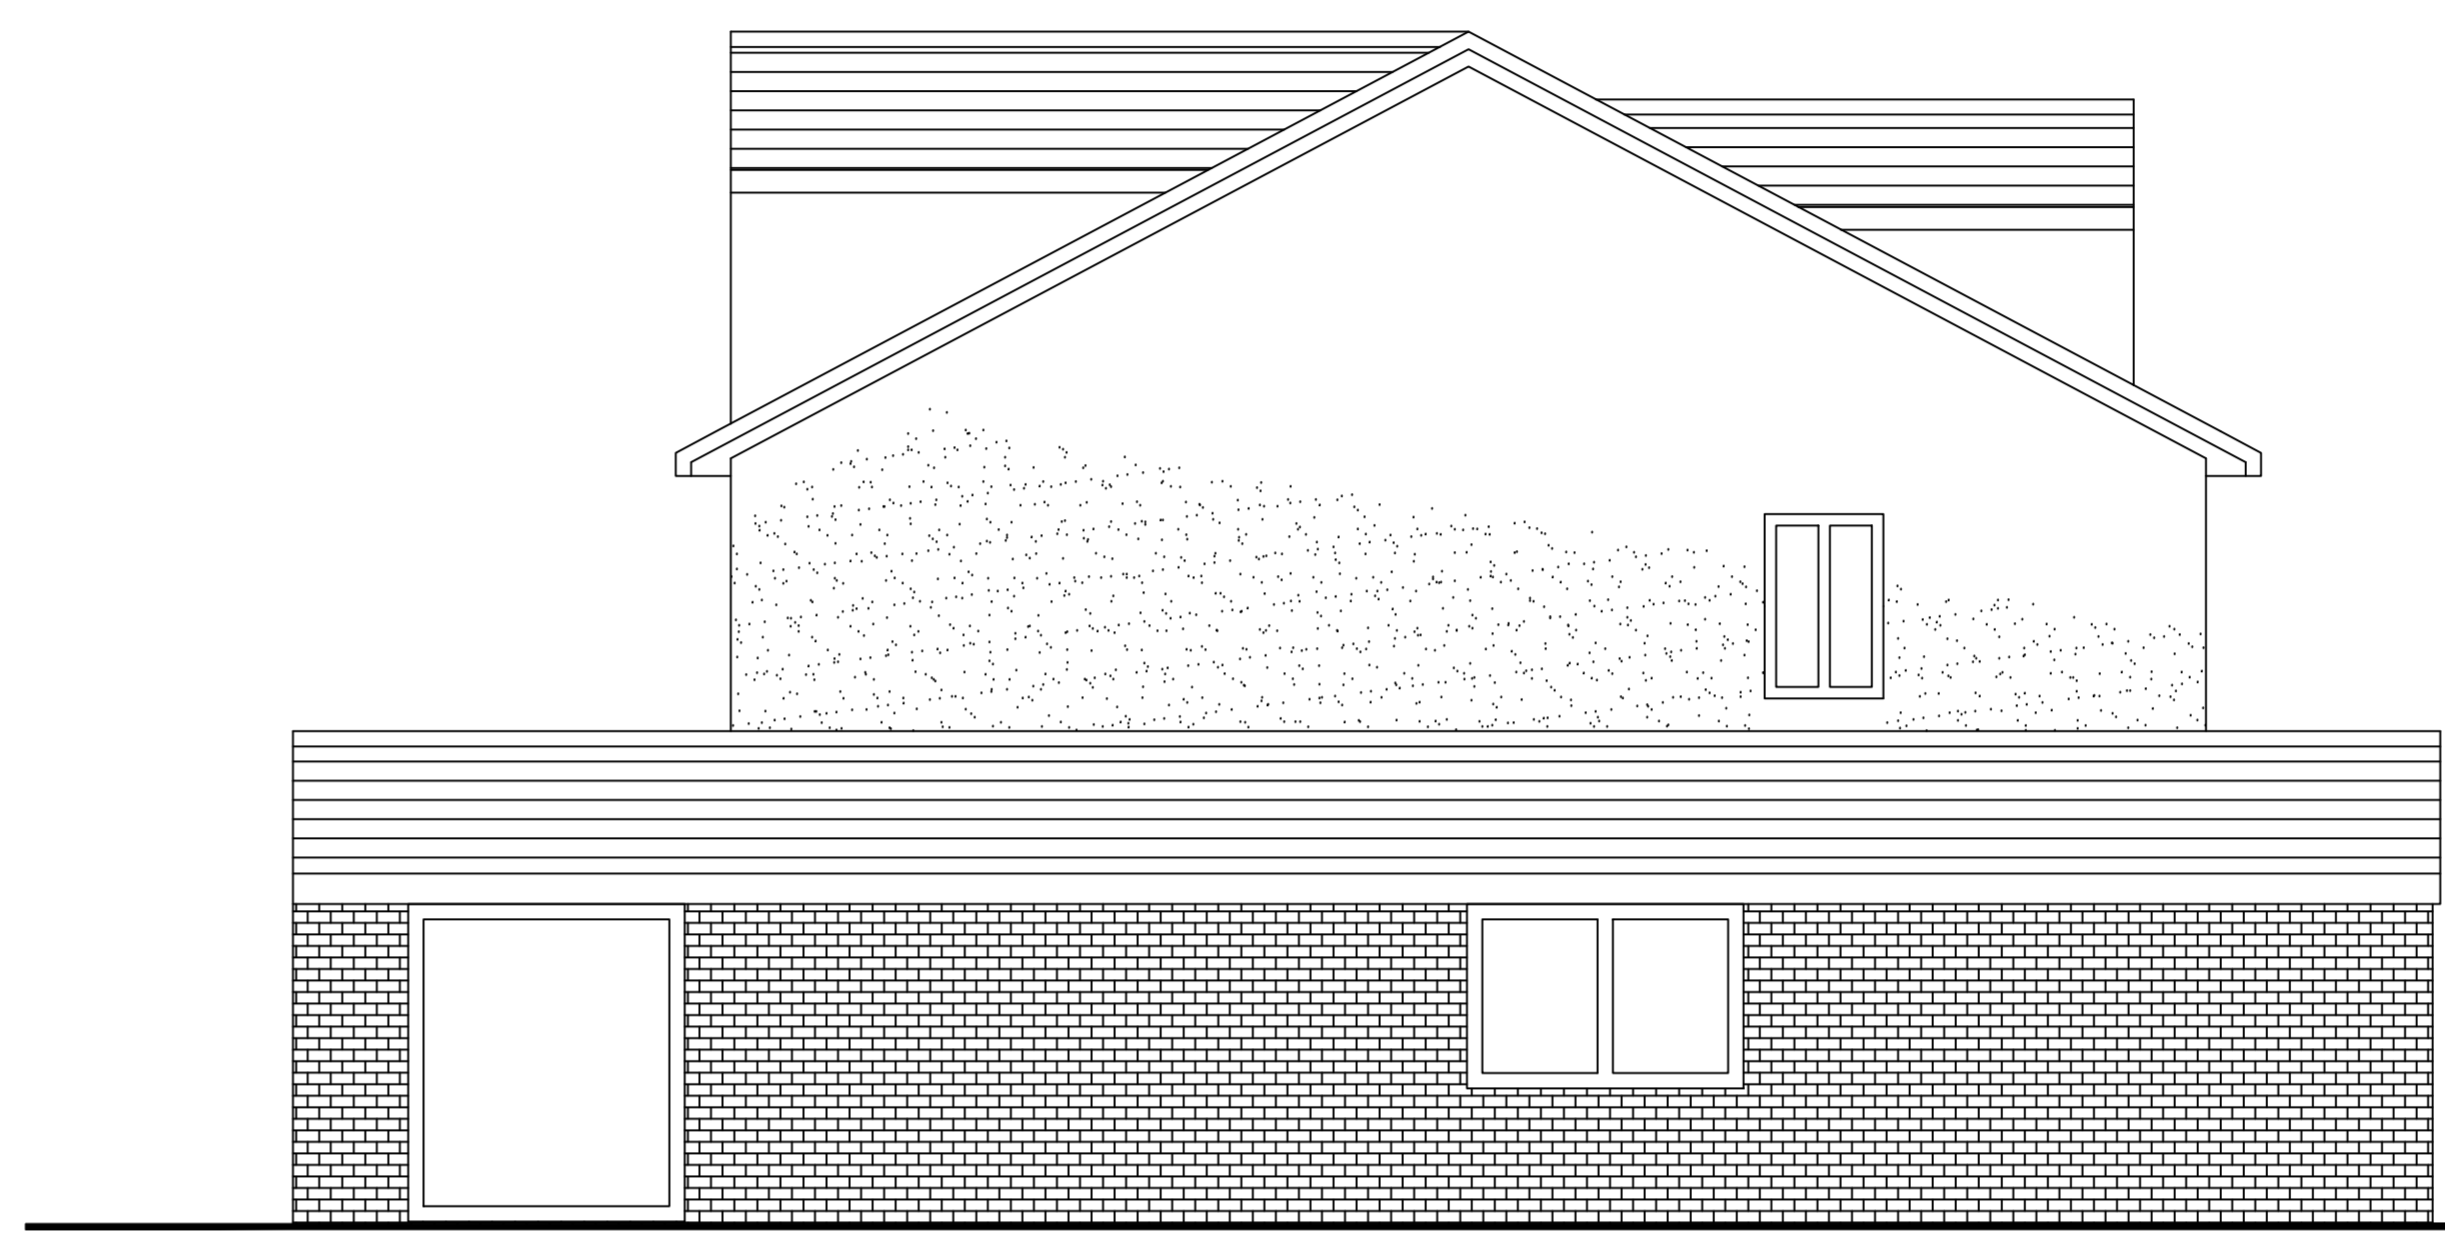

PROPOSED REAR ELEVATION
(scale 1:50)



PROPOSED ADJ. SIDE ELEVATION
(scale 1:50)

0800 464 7001

ADDRESS	28 THISTLE DRIVE, HATFIELD, AL10 9FQ			
PROJECT	SINGLE STOREY SIDE & REAR EXTENSION LOFT CONVERSION			
DRAWN	SCALE	DWG NO	PAGE	REV
K. MILLER	AS SHOWN	FPA101097	03	B
DATE	JULY-2021			

THESE DRAWINGS ARE PRODUCED TO OBTAIN PLANNING AND BUILDING REGULATIONS APPROVAL ONLY AND COPYRIGHT OF THE DESIGNER, ALL DIMENSION TO BE CHECKED ON SITE.