

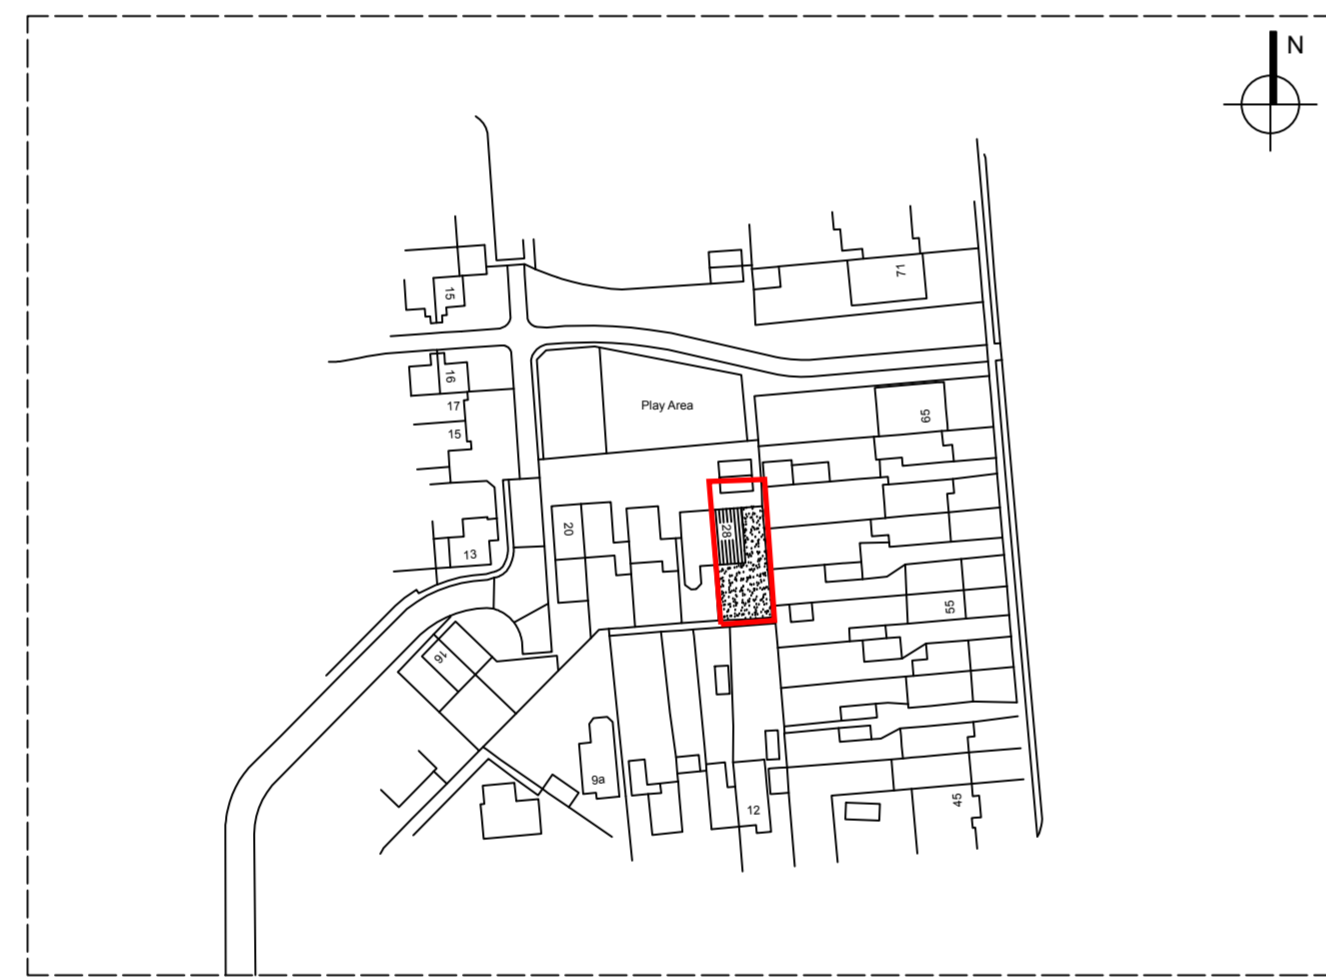


LINEAR SCALE 1:200

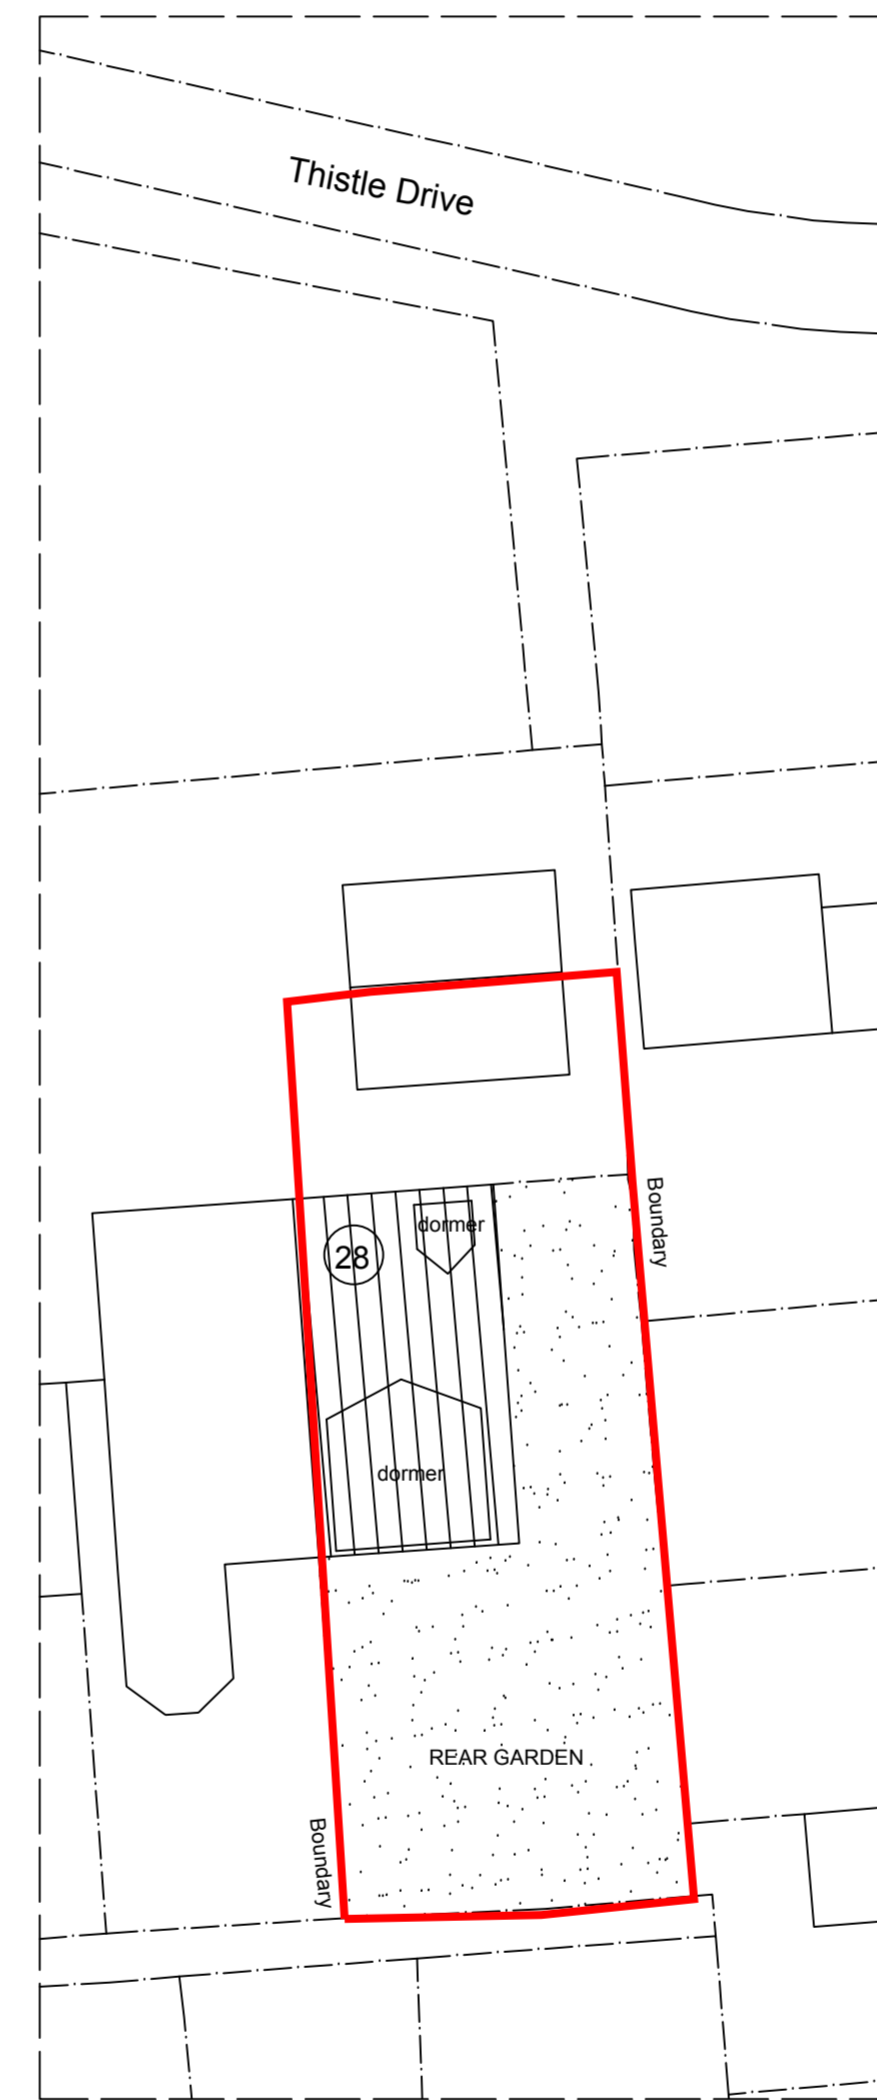

LOCATION PLAN
 scale 1:1250

Crown Copyright All Rights Reserved Licence Number 0100031673

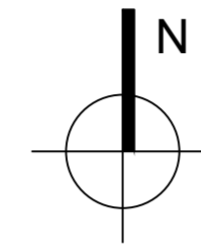

EXISTING SITE PLAN
 scale 1:200

LINEAR SCALE 1:1250

ADDRESS	28 THISTLE DRIVE, HATFIELD, AL10 9FQ			
PROJECT	LOFT CONVERSION			
SCALE	AS SHOWN	DWG NO	FPA101097	PAGE 04
DRAWN	K. MILLER	DATE	JULY-2021	REV C

THESE DRAWINGS ARE PRODUCED TO OBTAIN PLANNING AND BUILDING REGULATIONS APPROVAL ONLY AND COPYRIGHT OF THE DESIGNER, ALL DIMENSION TO BE CHECKED ON SITE.