

8.75m



6.00m

11m

PLANNING DEPARTMENT
OFFICE COPY

- 4 MAR 2011

- 2011 / 04 13

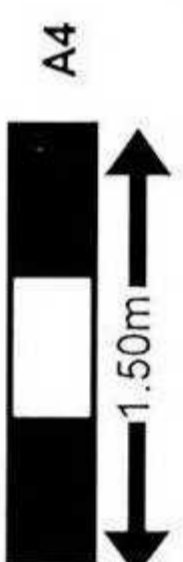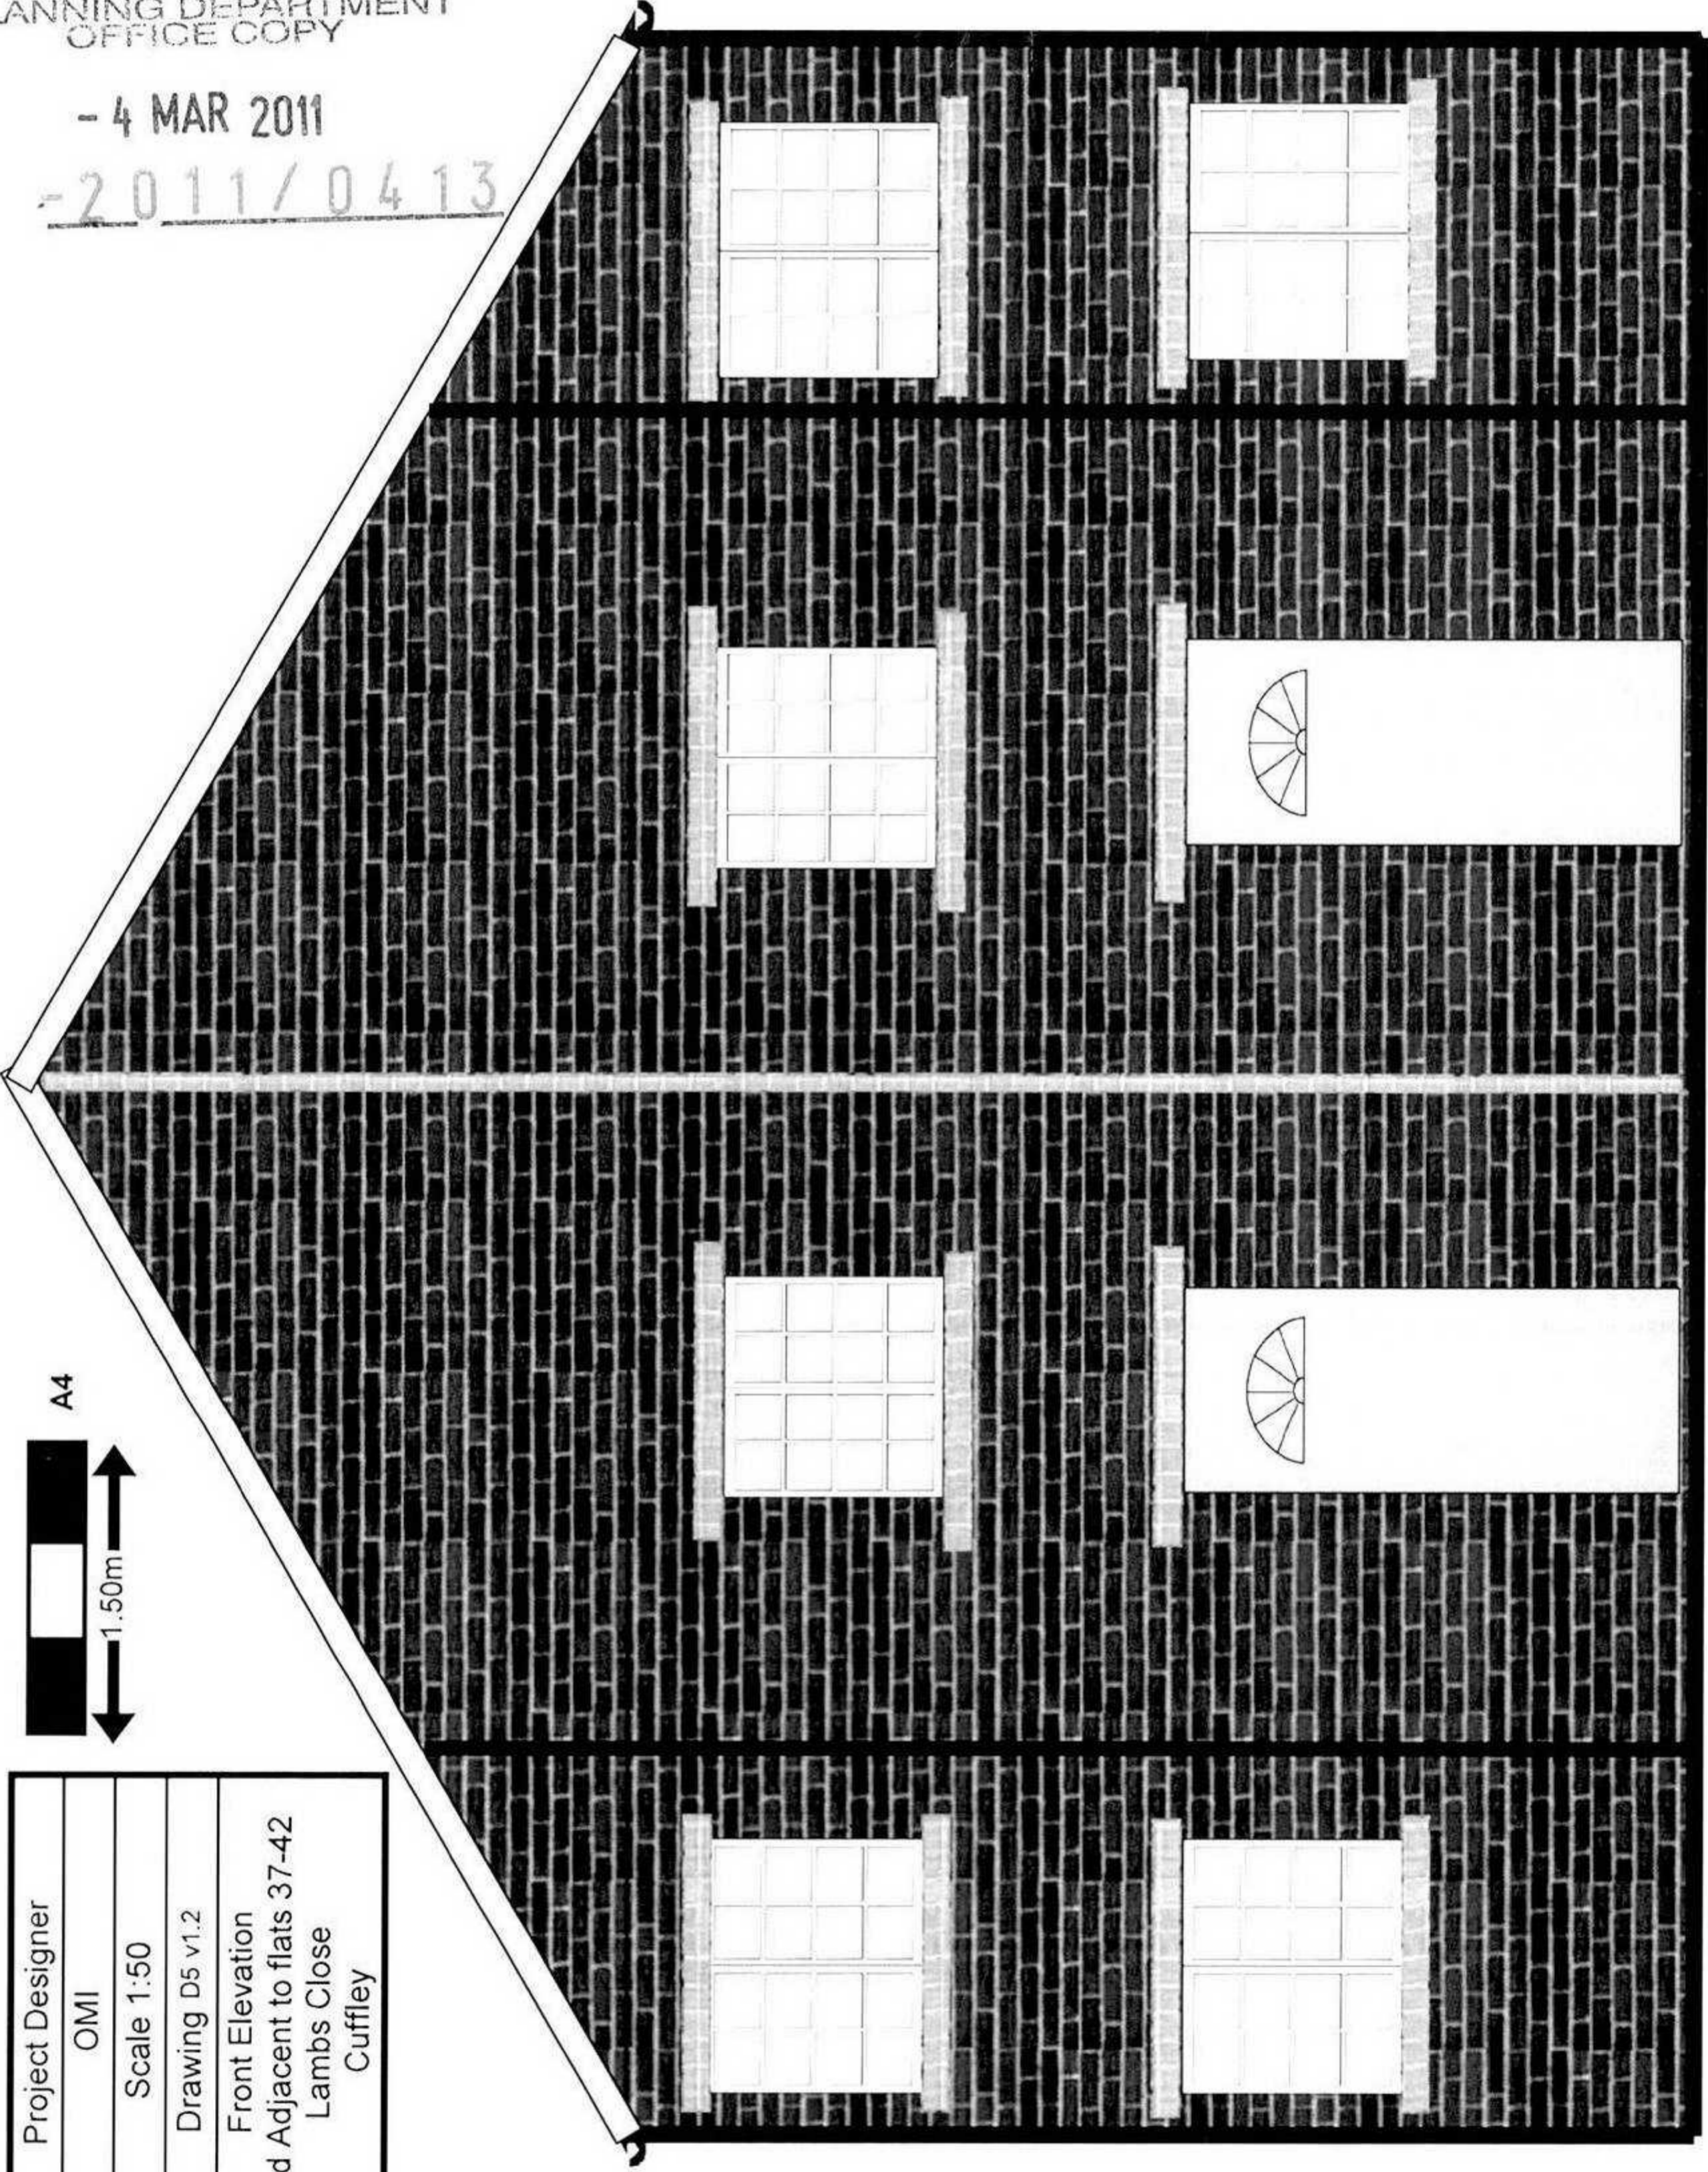

| |
|---|
| Project Designer |
| OMI |
| Scale 1:50 |
| Drawing D5 v1.2 |
| Front Elevation Land Adjacent to flats 37-42 Lambs Close Cuffley |